


Board of Adjustment **Notification Plan for** **Case No A-21-10300045**



San Antonio City Limits
 Subject Property
 200' Notification Boundary
 Council District: 9

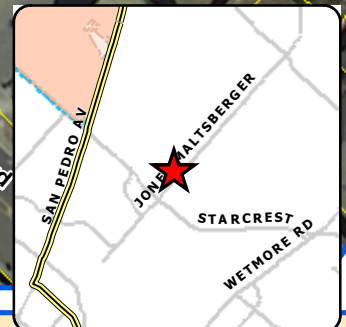

1 inch equals 100 feet

"NOT TO SCALE,
 FOR ILLUSTRATIVE PURPOSES ONLY"

Development Services Department
 City of San Antonio

PLOT PLAN
FOR BUILDING PERMITS


Address: 13411 Marceline

Lot: 13

Block: 15

NCB: 16088

REAR

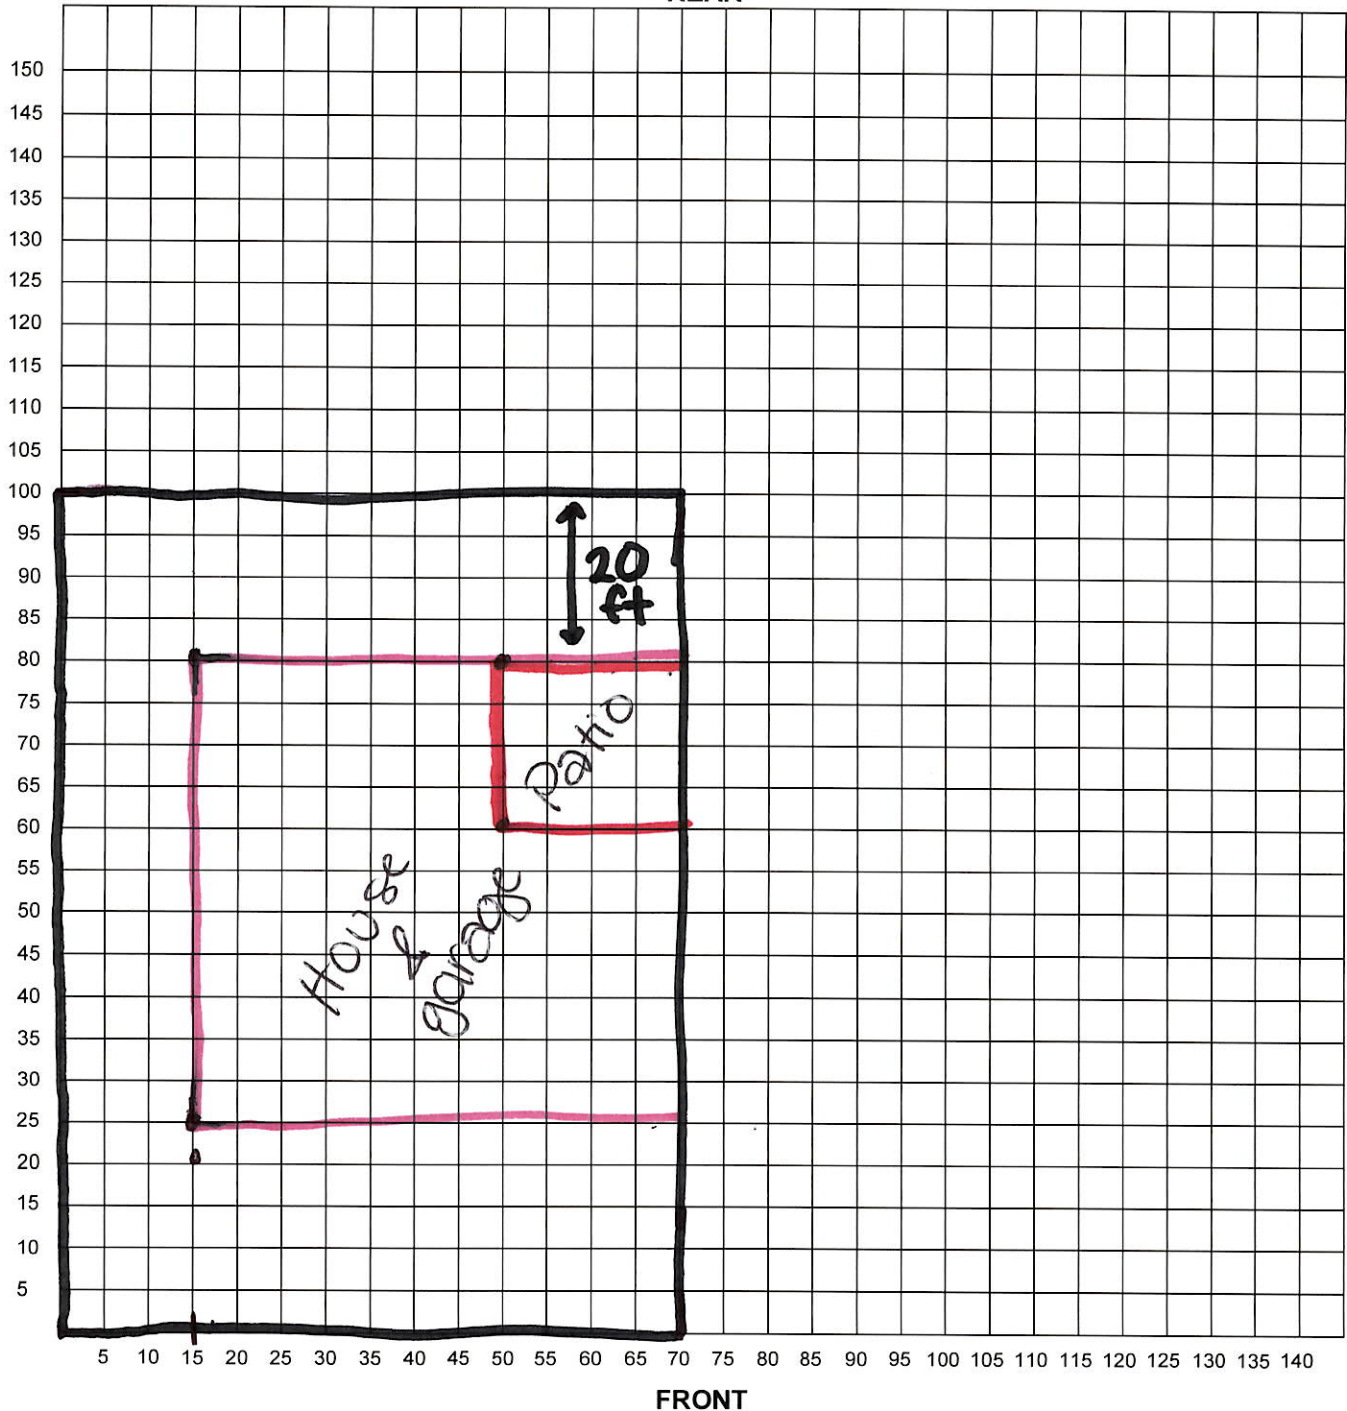

I certify that the above plot plan shows all improvements on this property and that there will be no construction over easements. I also certify that I will build in compliance with the UDC and the 2015 IRC.

Date: _____

Signature of Applicant: _____

BOA-21-10300045

Subject Property: 13411 Marceline Drive



Subject Property: Zero lot Line Residence



Subject property: Patio proximity from the side property line



Adjacent Neighbor



Adjacent Neighbor



Surrounding Neighborhood



Surrounding Neighborhood



Surrounding Neighborhood

