




**Board of Adjustment**  
**Notification Plan for**  
**Case No A-21-10300034**



- San Antonio City Limits
- Subject Property
- 200' Notification Boundary
- Council District 1



1 inch equals 75 feet  
 \*NOT TO SCALE,  
 FOR ILLUSTRATIVE PURPOSES ONLY  
 Development Services Department  
 City of San Antonio

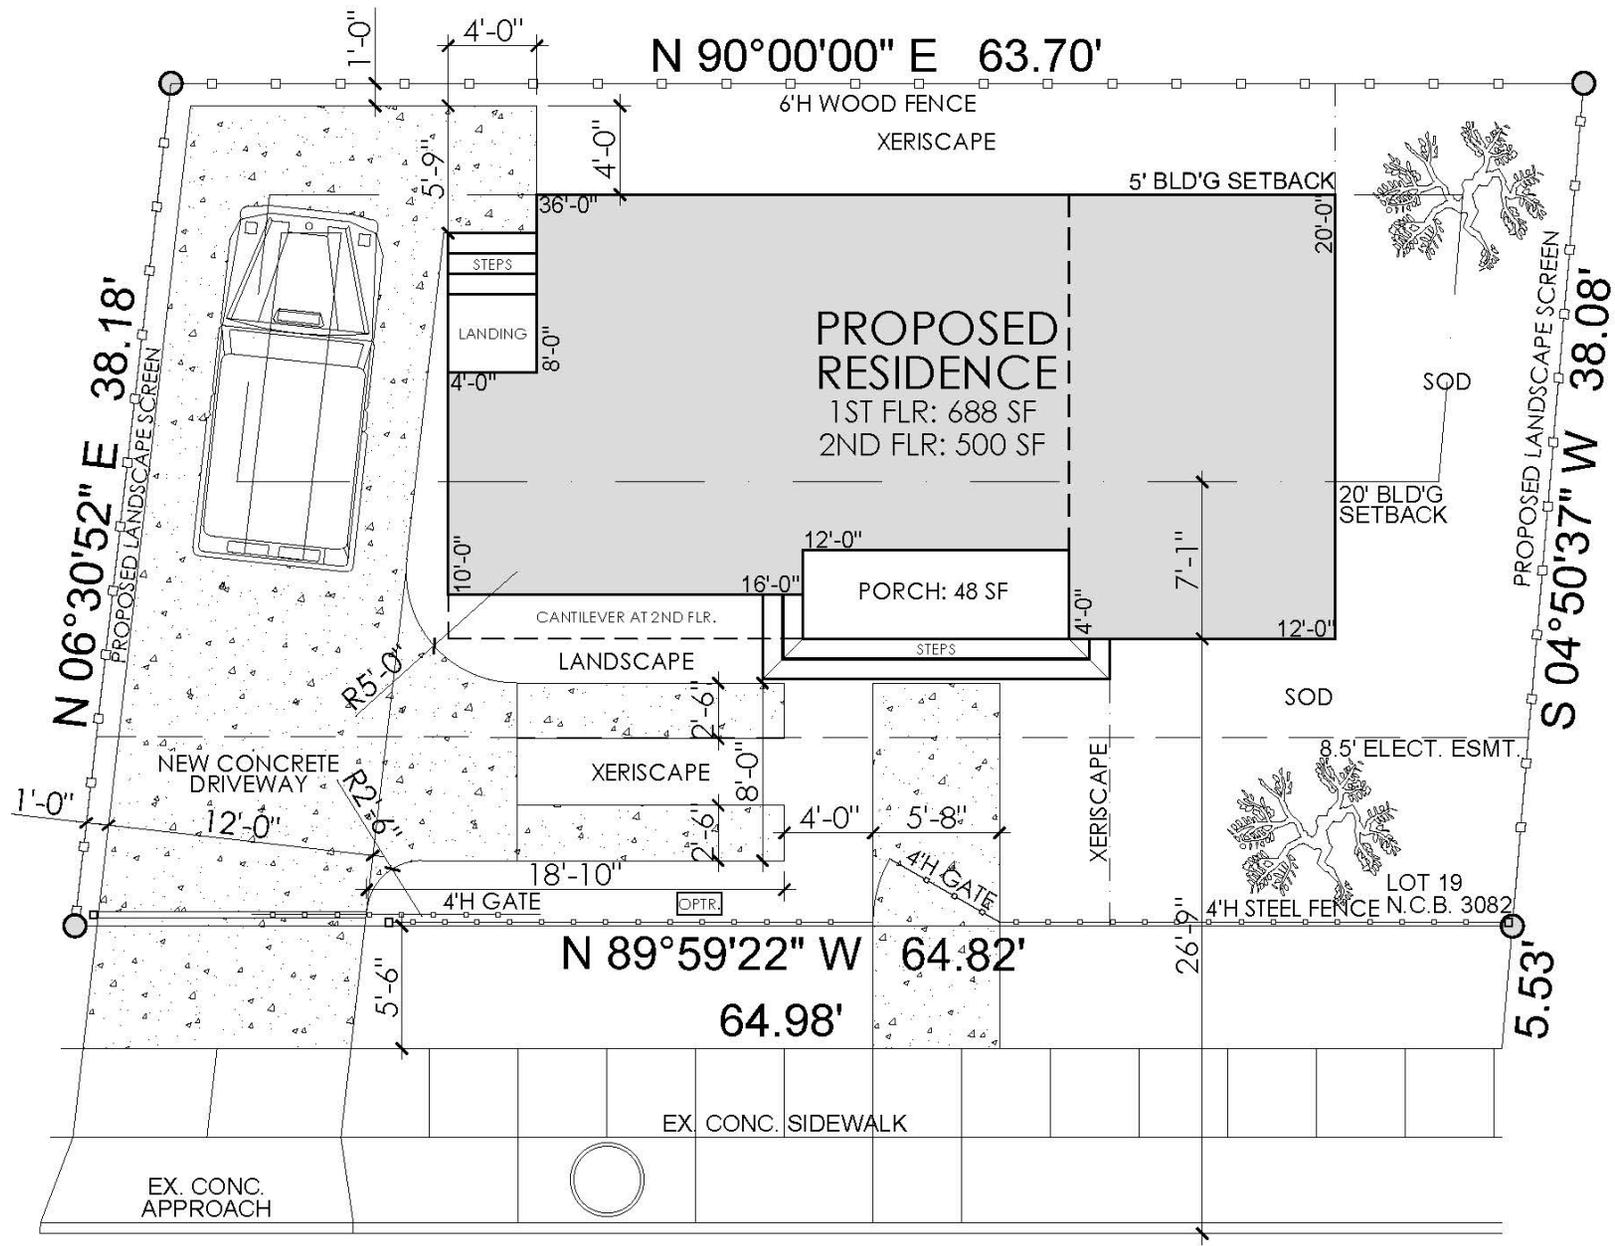

1 SCHEMATIC SITE PLAN  
 SCALE: 1/8" = 1'-0"

DATE: 5/20/21

**BOA-21-10300034**

**Subject Property**



**Subject Property**



## Surrounding Property



## Surrounding Property



**Surrounding Property**



**Surrounding Property**



## Surrounding Property



## Surrounding Property

