





Board of Adjustment
Notification Plan for
Case No A-21-10300036

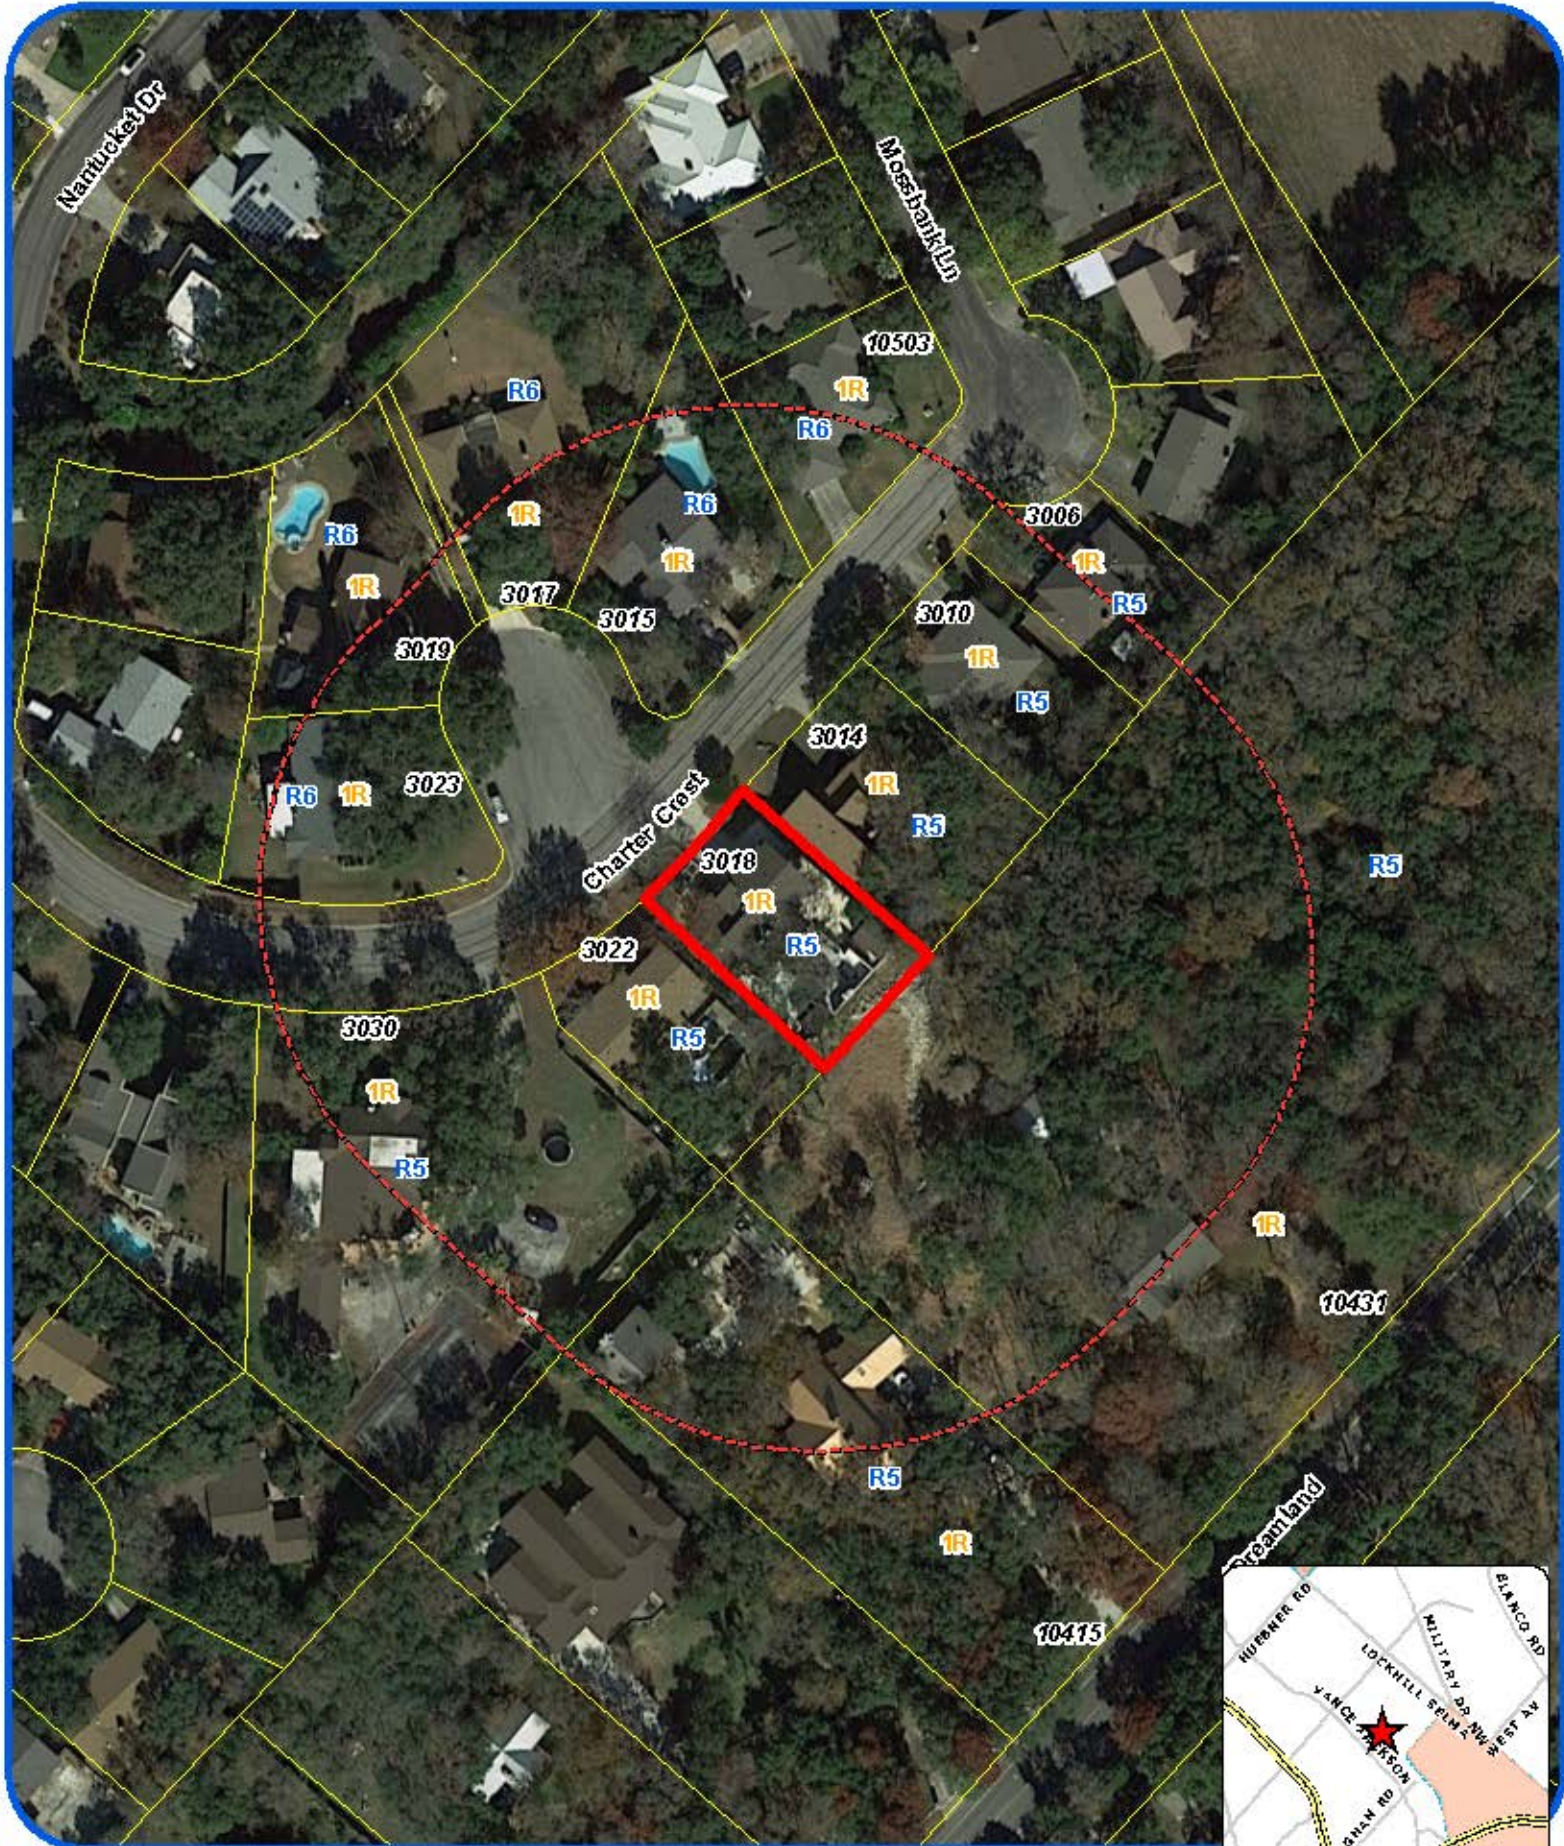

San Antonio City Limits
 Subject Property
 200' Notification Boundary
 Council District 9

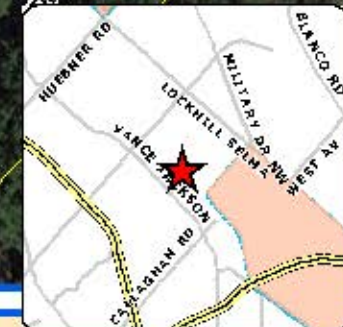

"NOT TO SCALE,
 FOR ILLUSTRATIVE PURPOSES ONLY"

Development Services Department
 City of San Antonio



BOA-21-10300036

Subject Property



Subject Property



Subject Property



Subject Property



Subject Property



Subject Property



Surrounding Property



Surrounding Property



Surrounding Property



Surrounding Property

