

**Board of Adjustment**  
**Notification Plan for**  
**Case No A-21-10300052**



San Antonio City Limits

Subject Property

200' Notification Boundary

Council District: 3



"NOT TO SCALE,  
 FOR ILLUSTRATIVE PURPOSES ONLY"

Development Services Department  
 City of San Antonio



**BOA-21-10300052:**

**351 Kendalia Avenue**

**Subject Property**



Measurement to Side Property Line





Side Yard / Proposed Location of Carport





Side Yard / Proposed Location of Carport



Side Yard / Proposed Location of Carport





Side Yard / Proposed Location of Carport



Side Yard / Proposed Location of Carport





Neighboring Carport



Front Yard





Neighboring Carport



Surrounding Area





Surrounding Area



Surrounding Area





Surrounding Area



# Site Plan

## PLOT PLAN FOR BUILDING PERMITS


Address: 351 Kendalia Ave

Lot 13

Block: 6

NCB: 7836

REAR

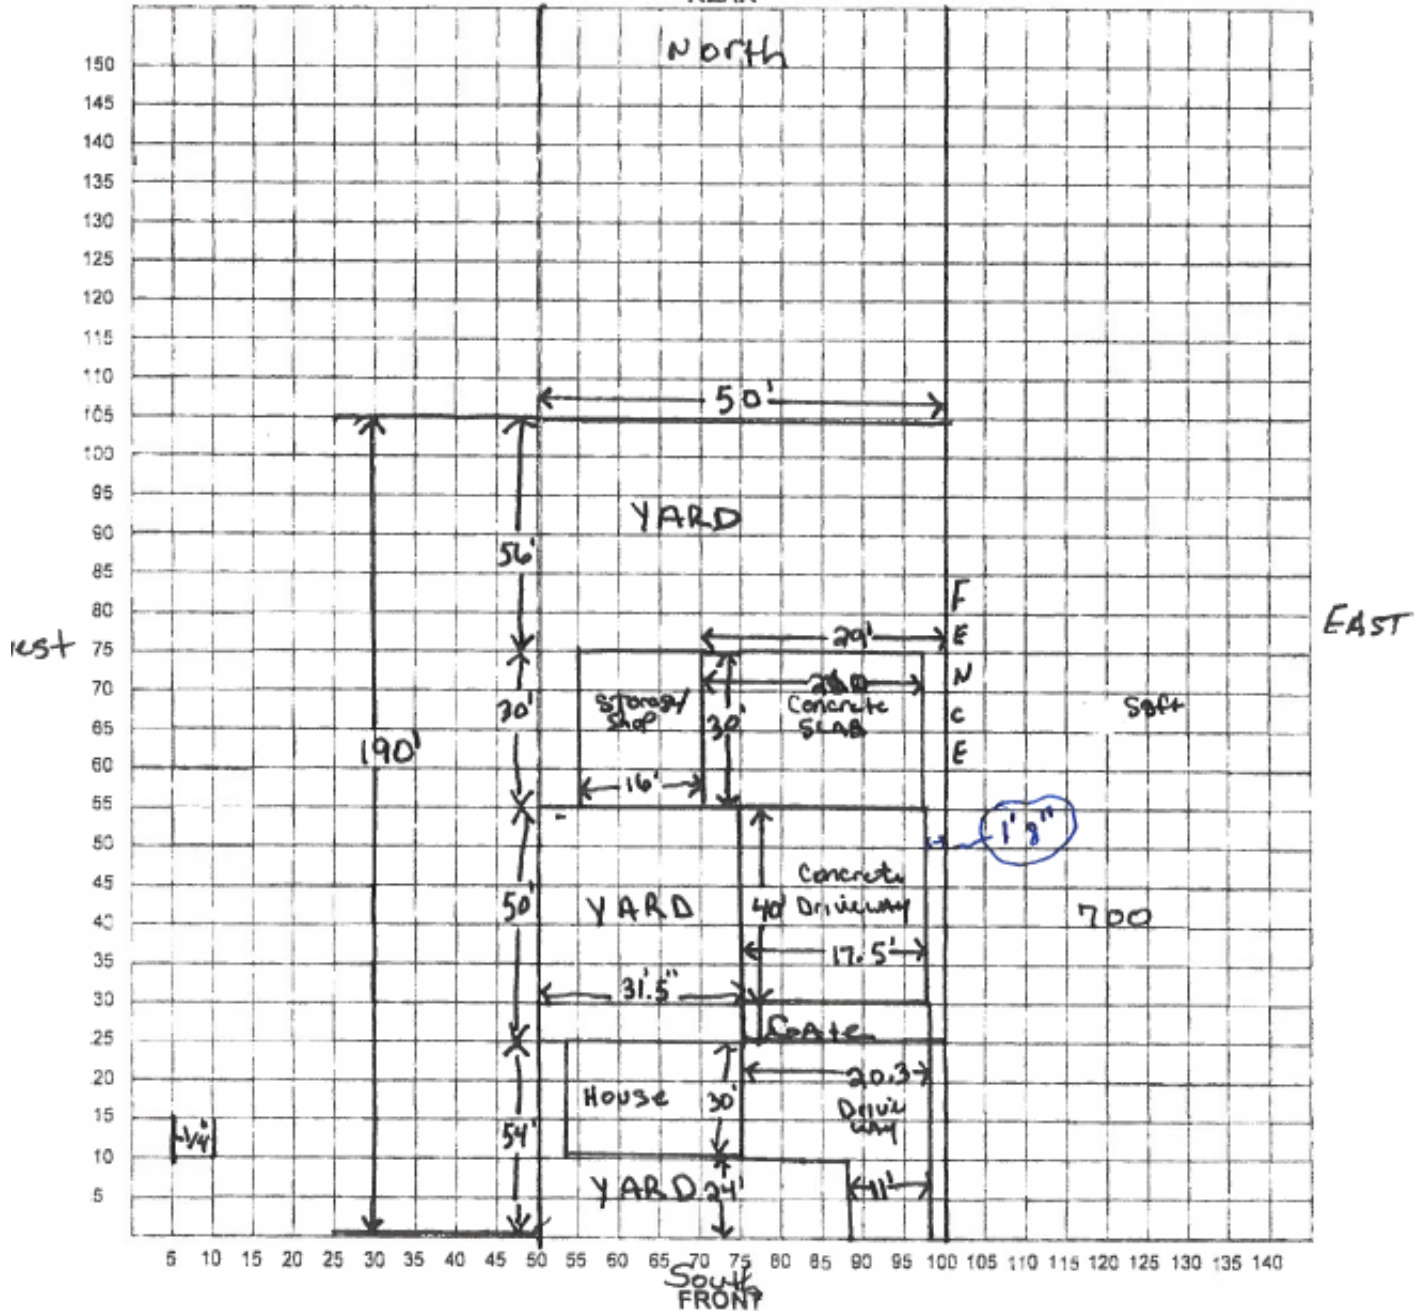

I certify that the above plot plan shows all improvements on this property and that there will be no construction over easements. I also certify that I will build in compliance with the UDC and the 2015 IRC.

Date: 5-3-2021

Signature of Applicant: Miguel G. Gonzalez