



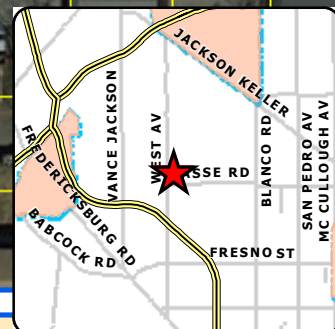

1 inch equals 100 feet

Board of Adjustment **Notification Plan for** **Case No A-21-10300050**

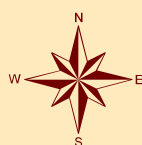

San Antonio City Limits



Subject Property



200' Notification Boundary




Council District: 1

"NOT TO SCALE,
 FOR ILLUSTRATIVE PURPOSES ONLY"

Development Services Department
 City of San Antonio

Site Plan

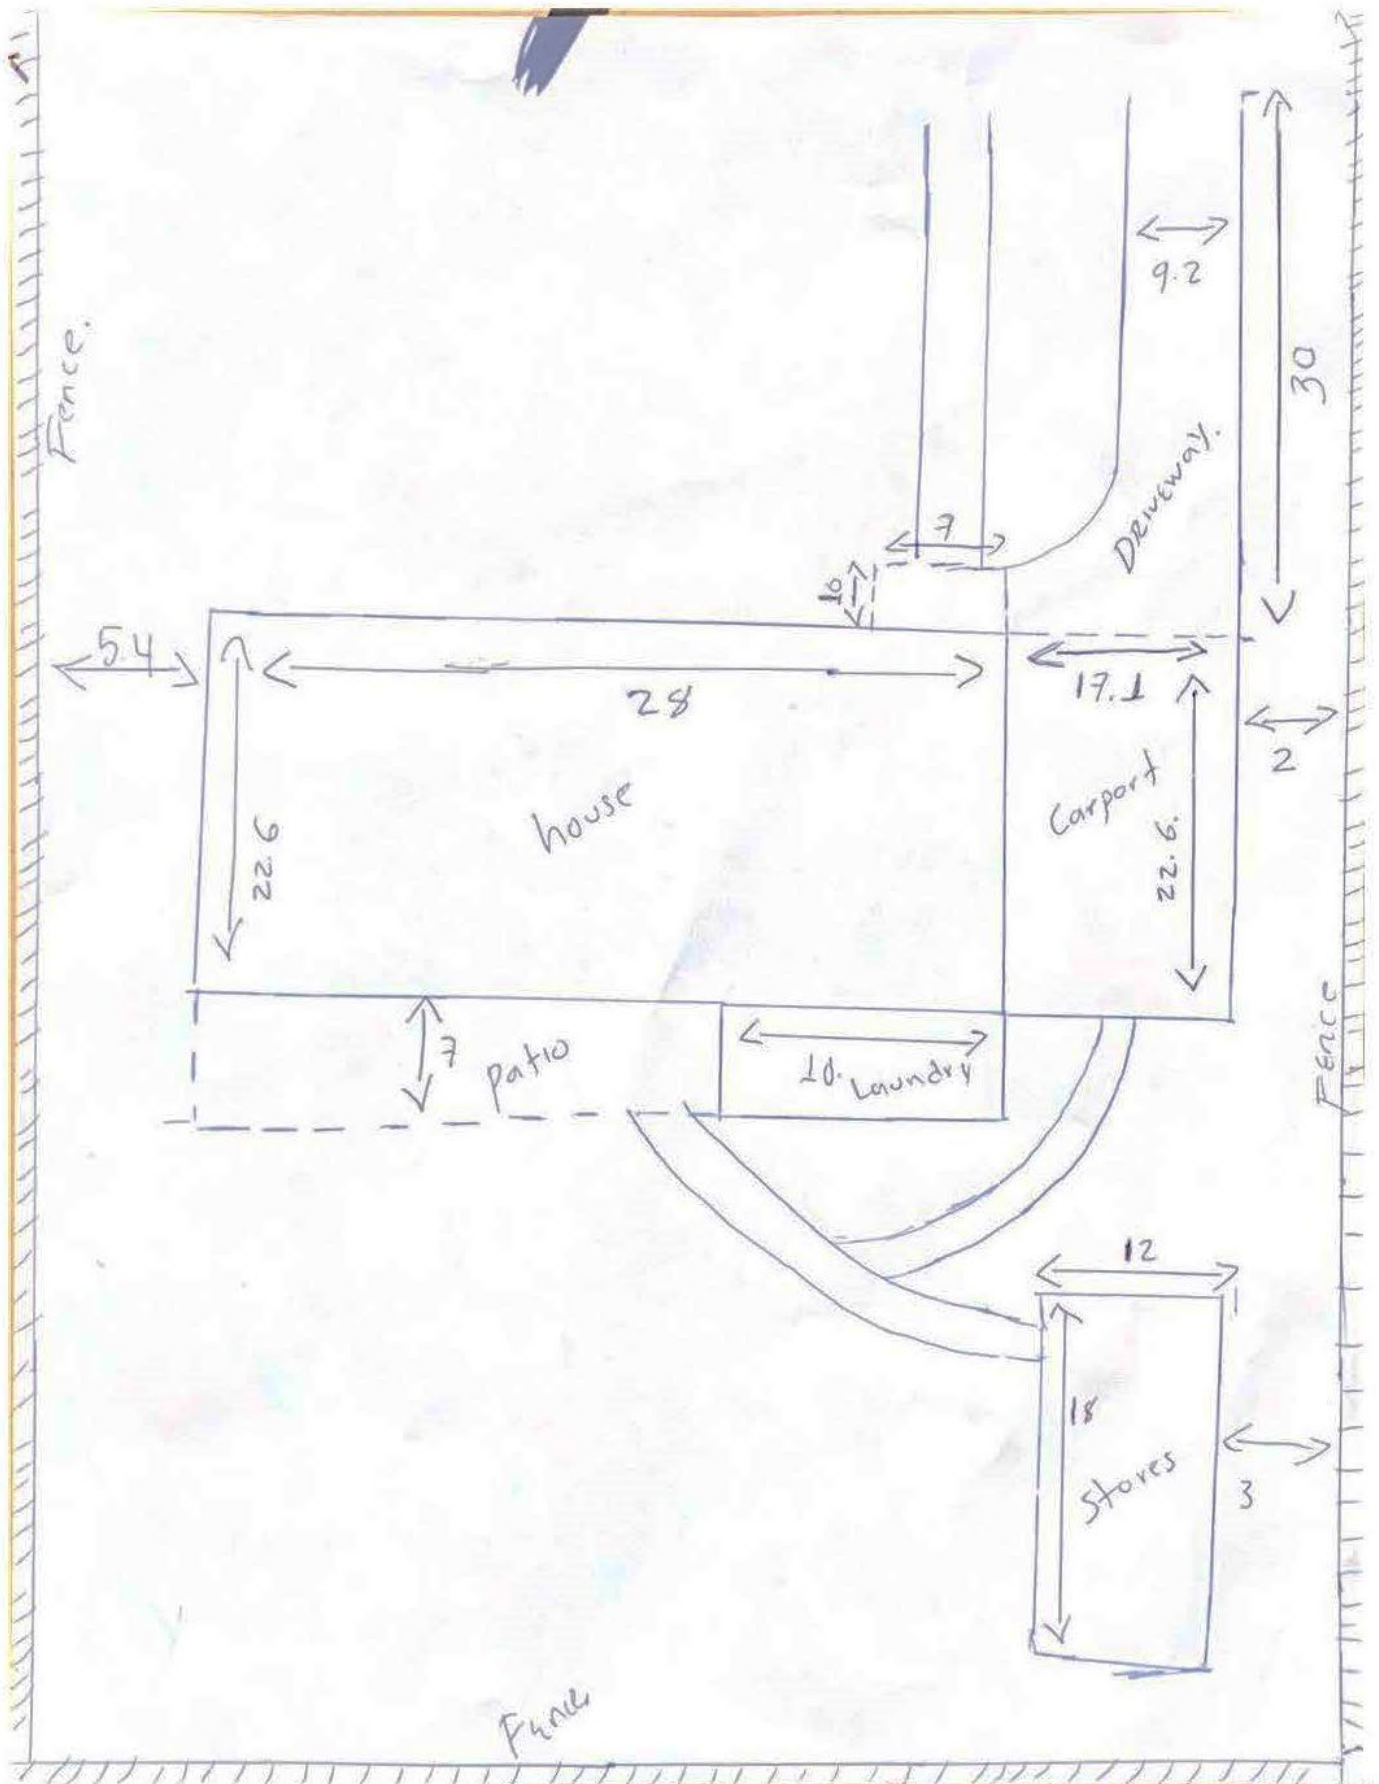

BOA-21-10300050

Subject Property: 231 Cliffwood Drive



Carport



Carport Proximity to Fence



2' Measurement from Post to Fence



Fence Height Measurement of 6'



Surrounding Area



Surrounding Area



Surrounding Area



Surrounding Area

