



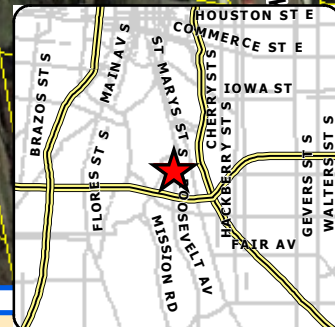

1 inch equals 100 feet

Board of Adjustment **Notification Plan for** **Case No A-21-10300060**

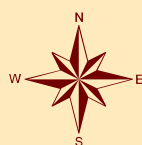

San Antonio City Limits



Subject Property



200' Notification Boundary




Council District: 5

"NOT TO SCALE,
 FOR ILLUSTRATIVE PURPOSES ONLY"

Development Services Department
 City of San Antonio

Site Plan

Attachment
C

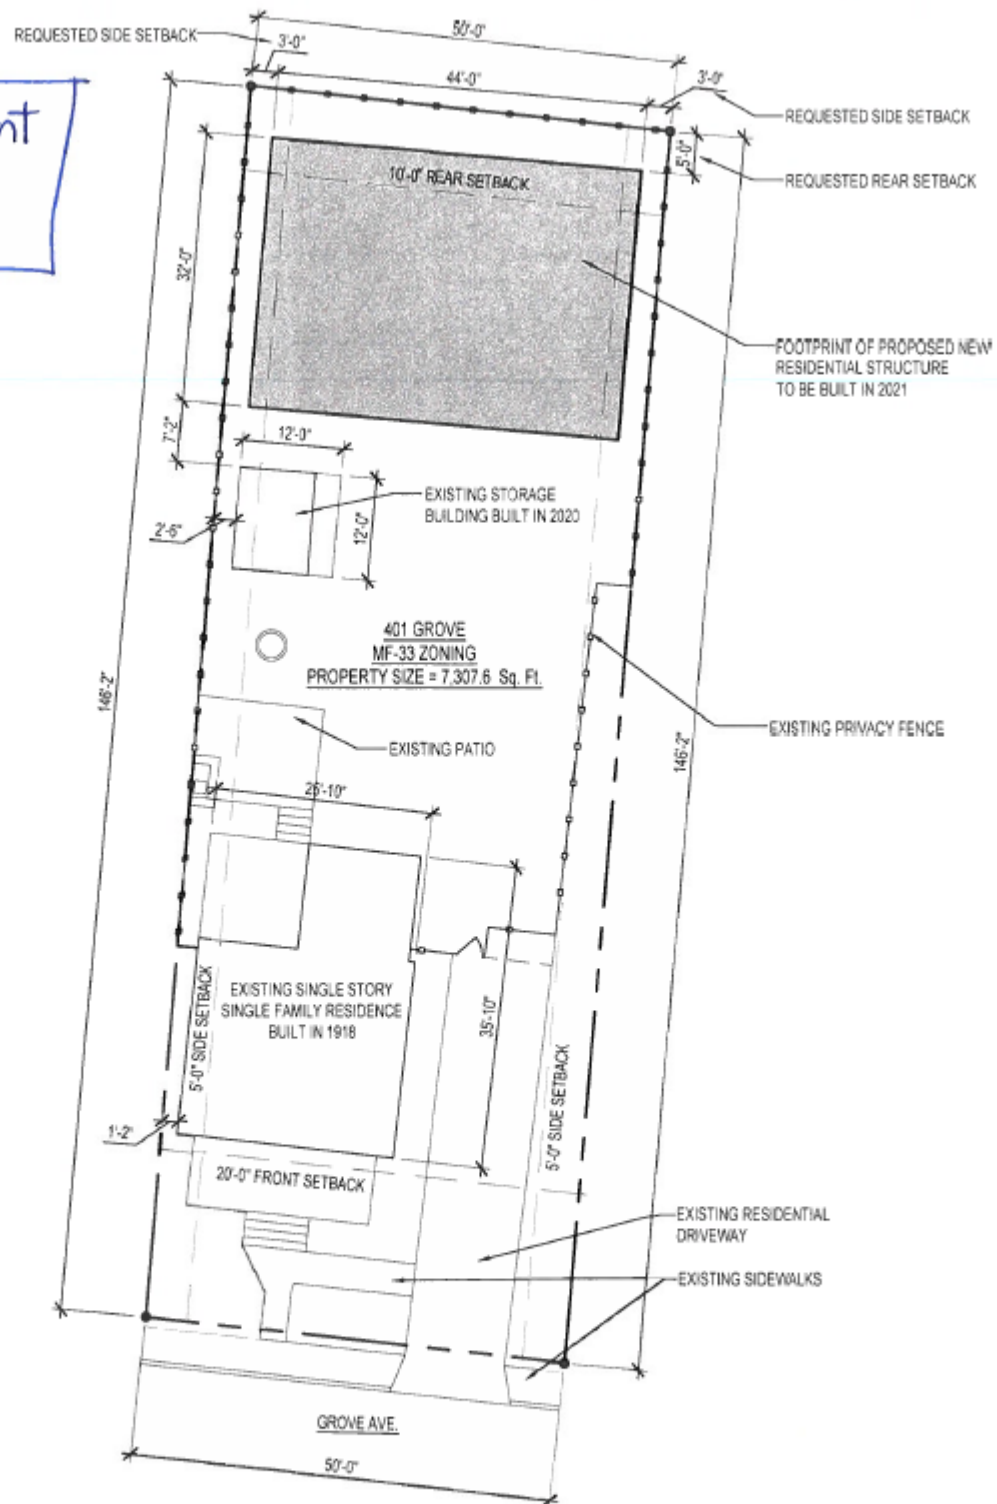

1 401 GROVE - SITE PLAN
SCALE: 1" = 20'-0"

04 / 27 / 2021



ROBERT ALVARADO
SOUTH ANTONIO BUILDERS

401 GROVE
SAN ANTONIO TEXAS 78210

BOA-21-10300060

Subject Property: 401 Grove Avenue



Rear Yard of Subject Property



Fence Height Measurement of 8'



Surrounding Area



Surrounding Area



Surrounding Area

