


351 Kendalia Avenue



Subject Property

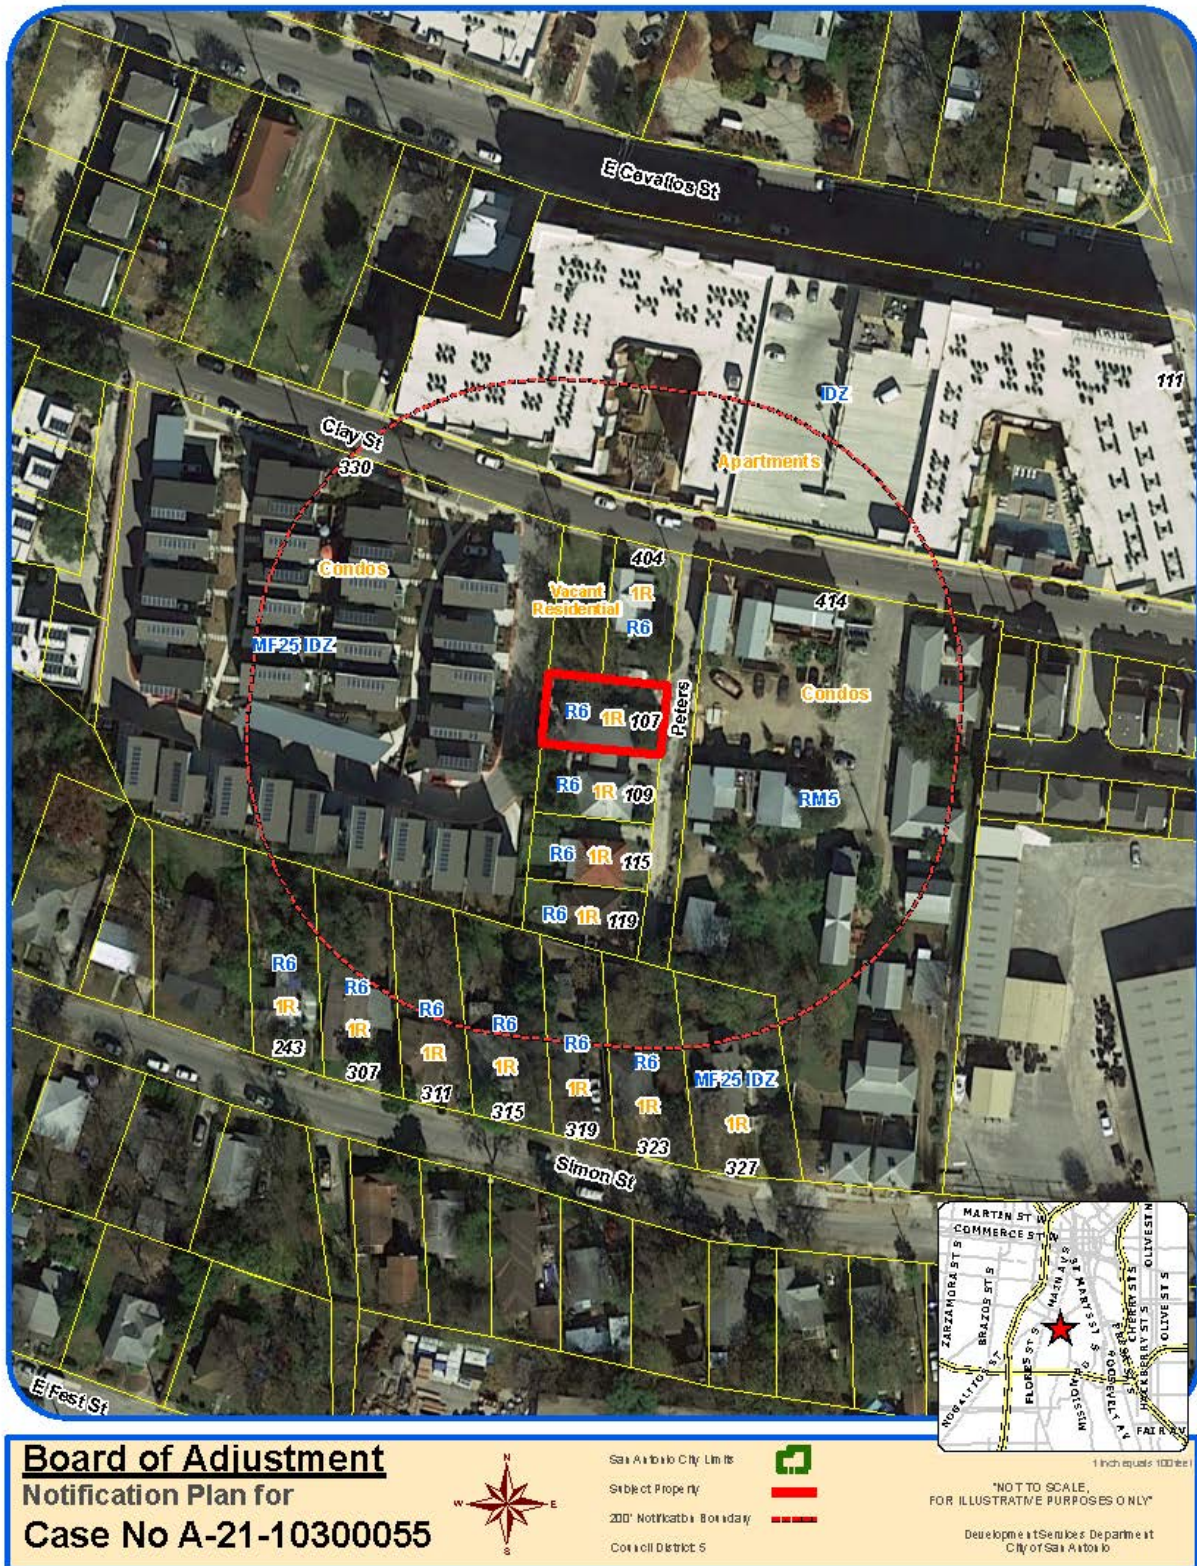

Measurement to Rear Property Line



Distance to Rear Property Line



Side Yard



Location of Proposed Addition



Surrounding Area



Surrounding Area



Site Plan

SCALE: 1"=20'

