




Board of Adjustment
Notification Plan for
Case No A-21-10300061



San Antonio City Limits
 Subject Property
 200' Notification Boundary
 Council District 7

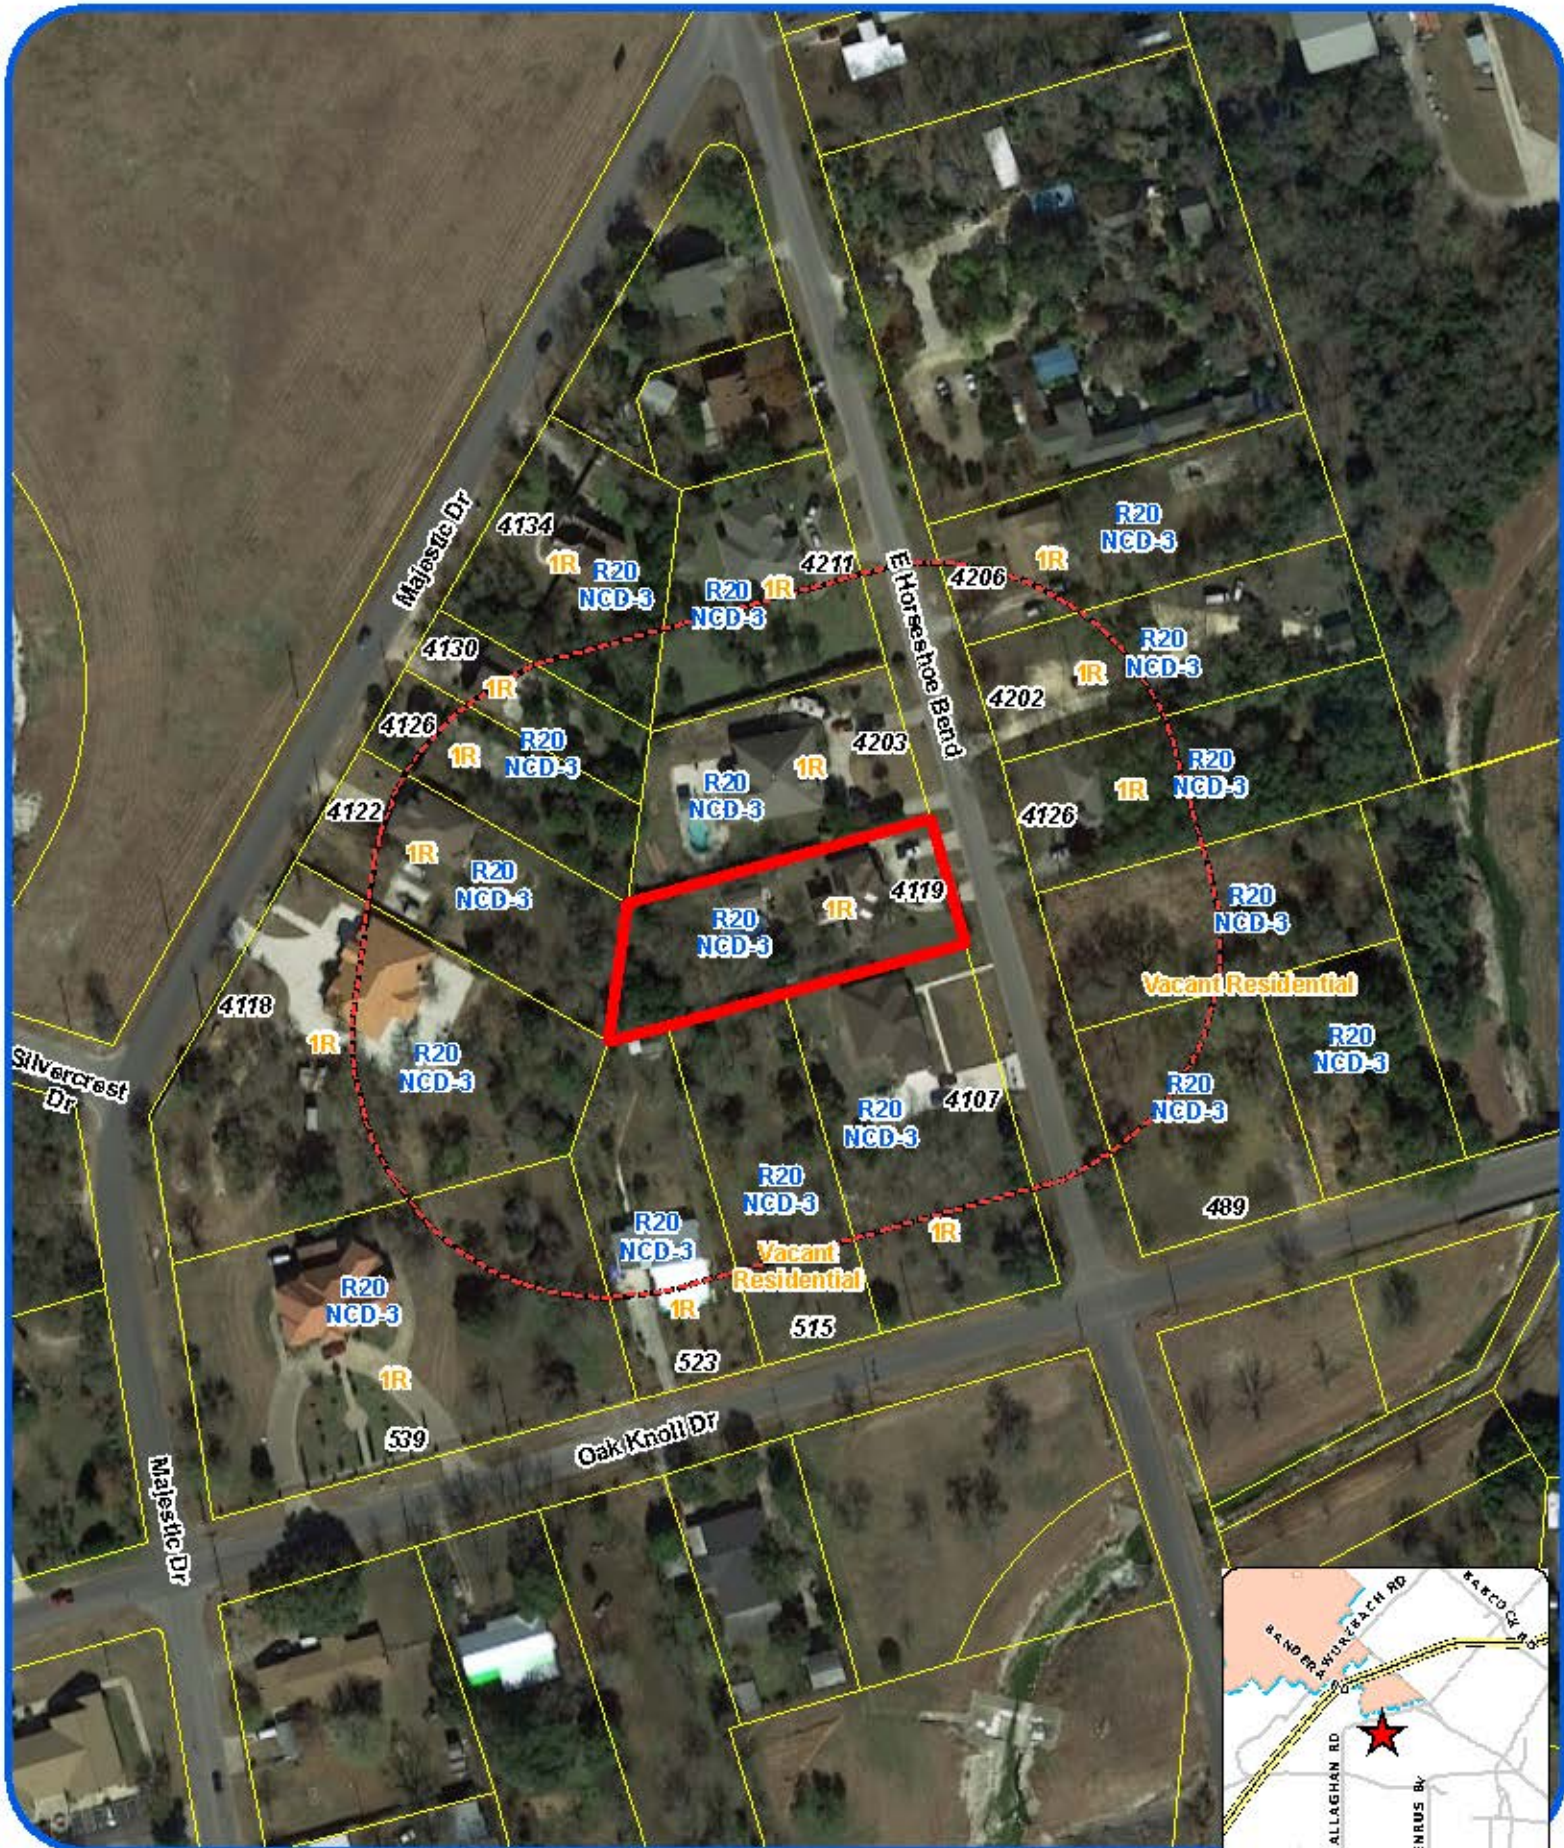

"NOT TO SCALE,
 FOR ILLUSTRATIVE PURPOSES ONLY"

Development Services Department
 City of San Antonio

**BOA-21-10300061:
4119 E Horseshoe Bend
Subject Property**



Surrounding Property



Surrounding Property



Surrounding Property



Surrounding Property



BOA-21-10300061
4119 E Horseshoe Bend
NCD-3 Fence Height

PLOT (SITE) PLAN
(SAMPLE ONLY)

Address:


4119 East Horseshoe Bend

Lot:

Block:

NCB:

REAR

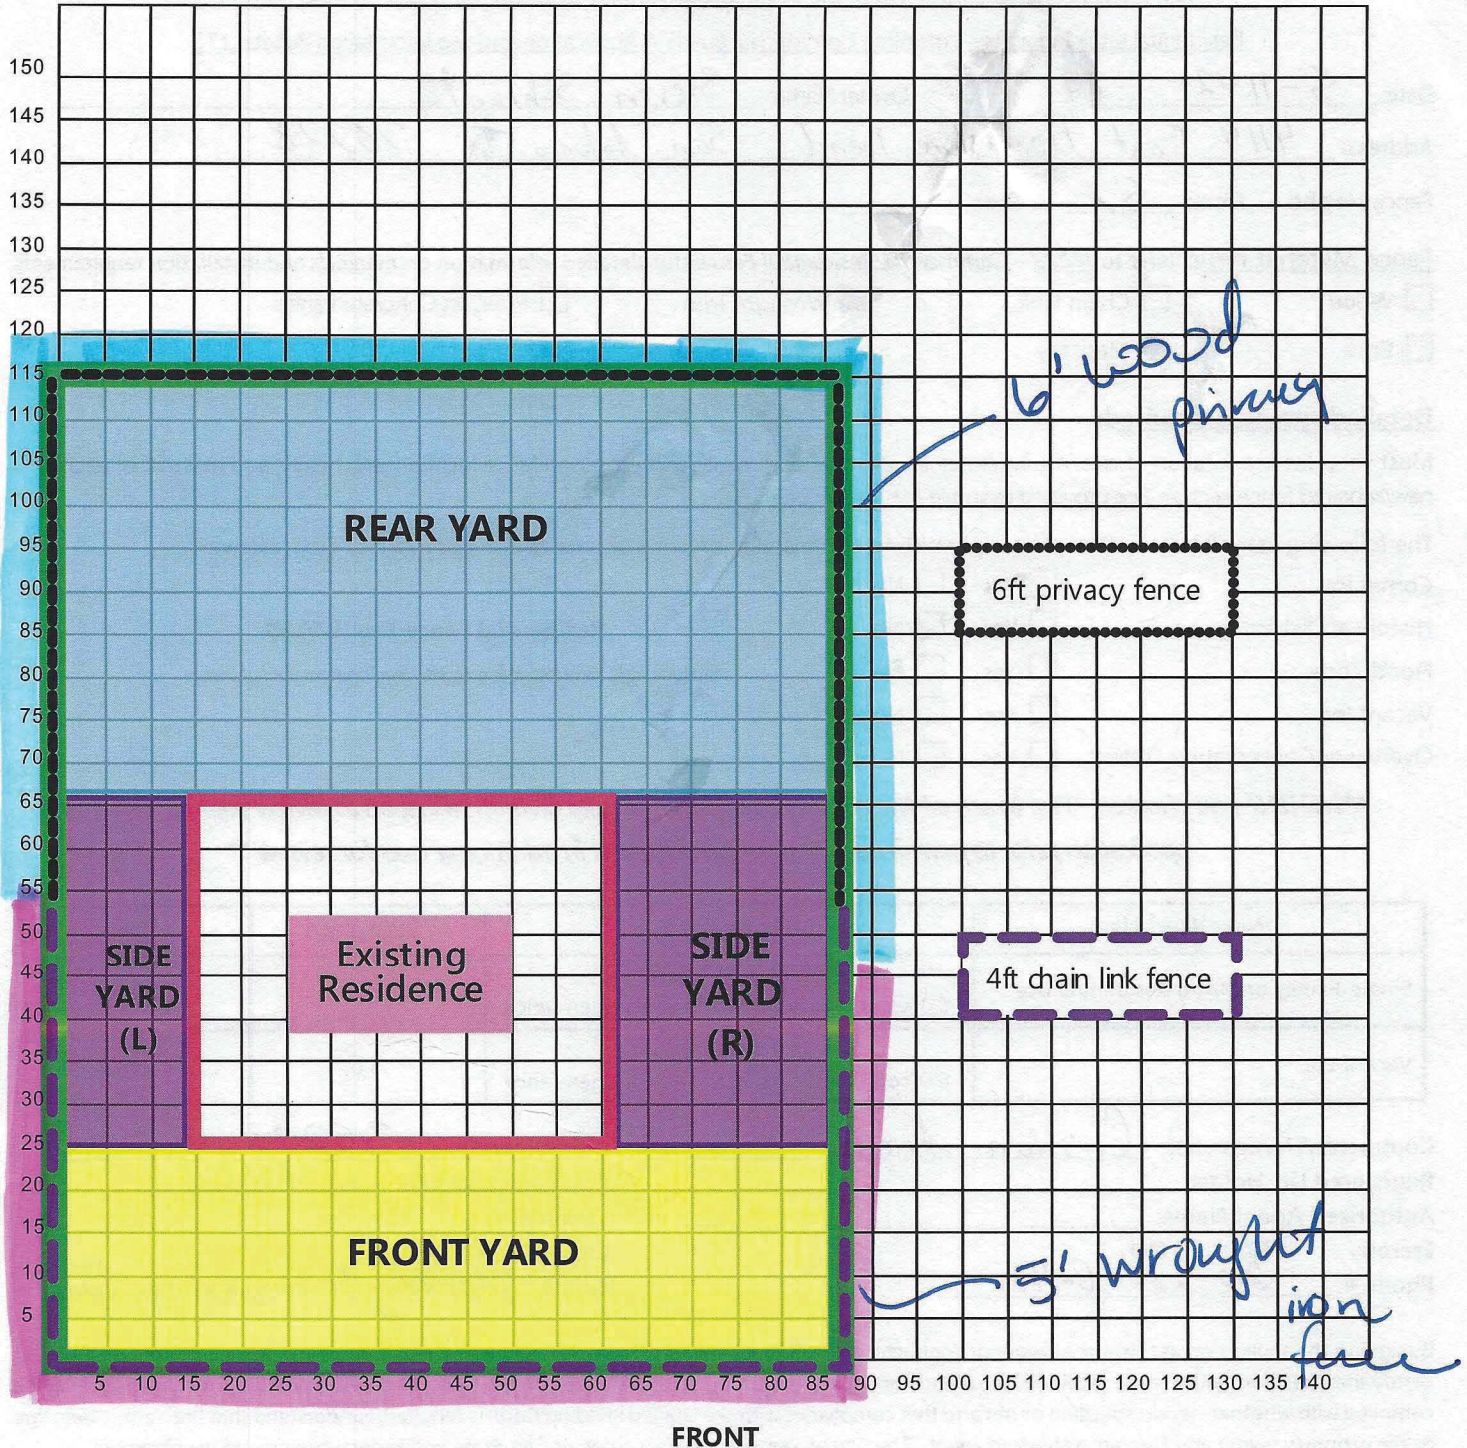

I certify that the above plot plan shows all improvements on this property and that there will be no construction over easements. I also certify that I will build in compliance with the UDC and the 2015 IRC.

Applicant Signature:

[Handwritten Signature]

Date:

5-11-21