




Board of Adjustment
Notification Plan for
Case No A-21-10300063



San Antonio City Limits
 Subject Property
 200' Notification Boundary
 Council District 3

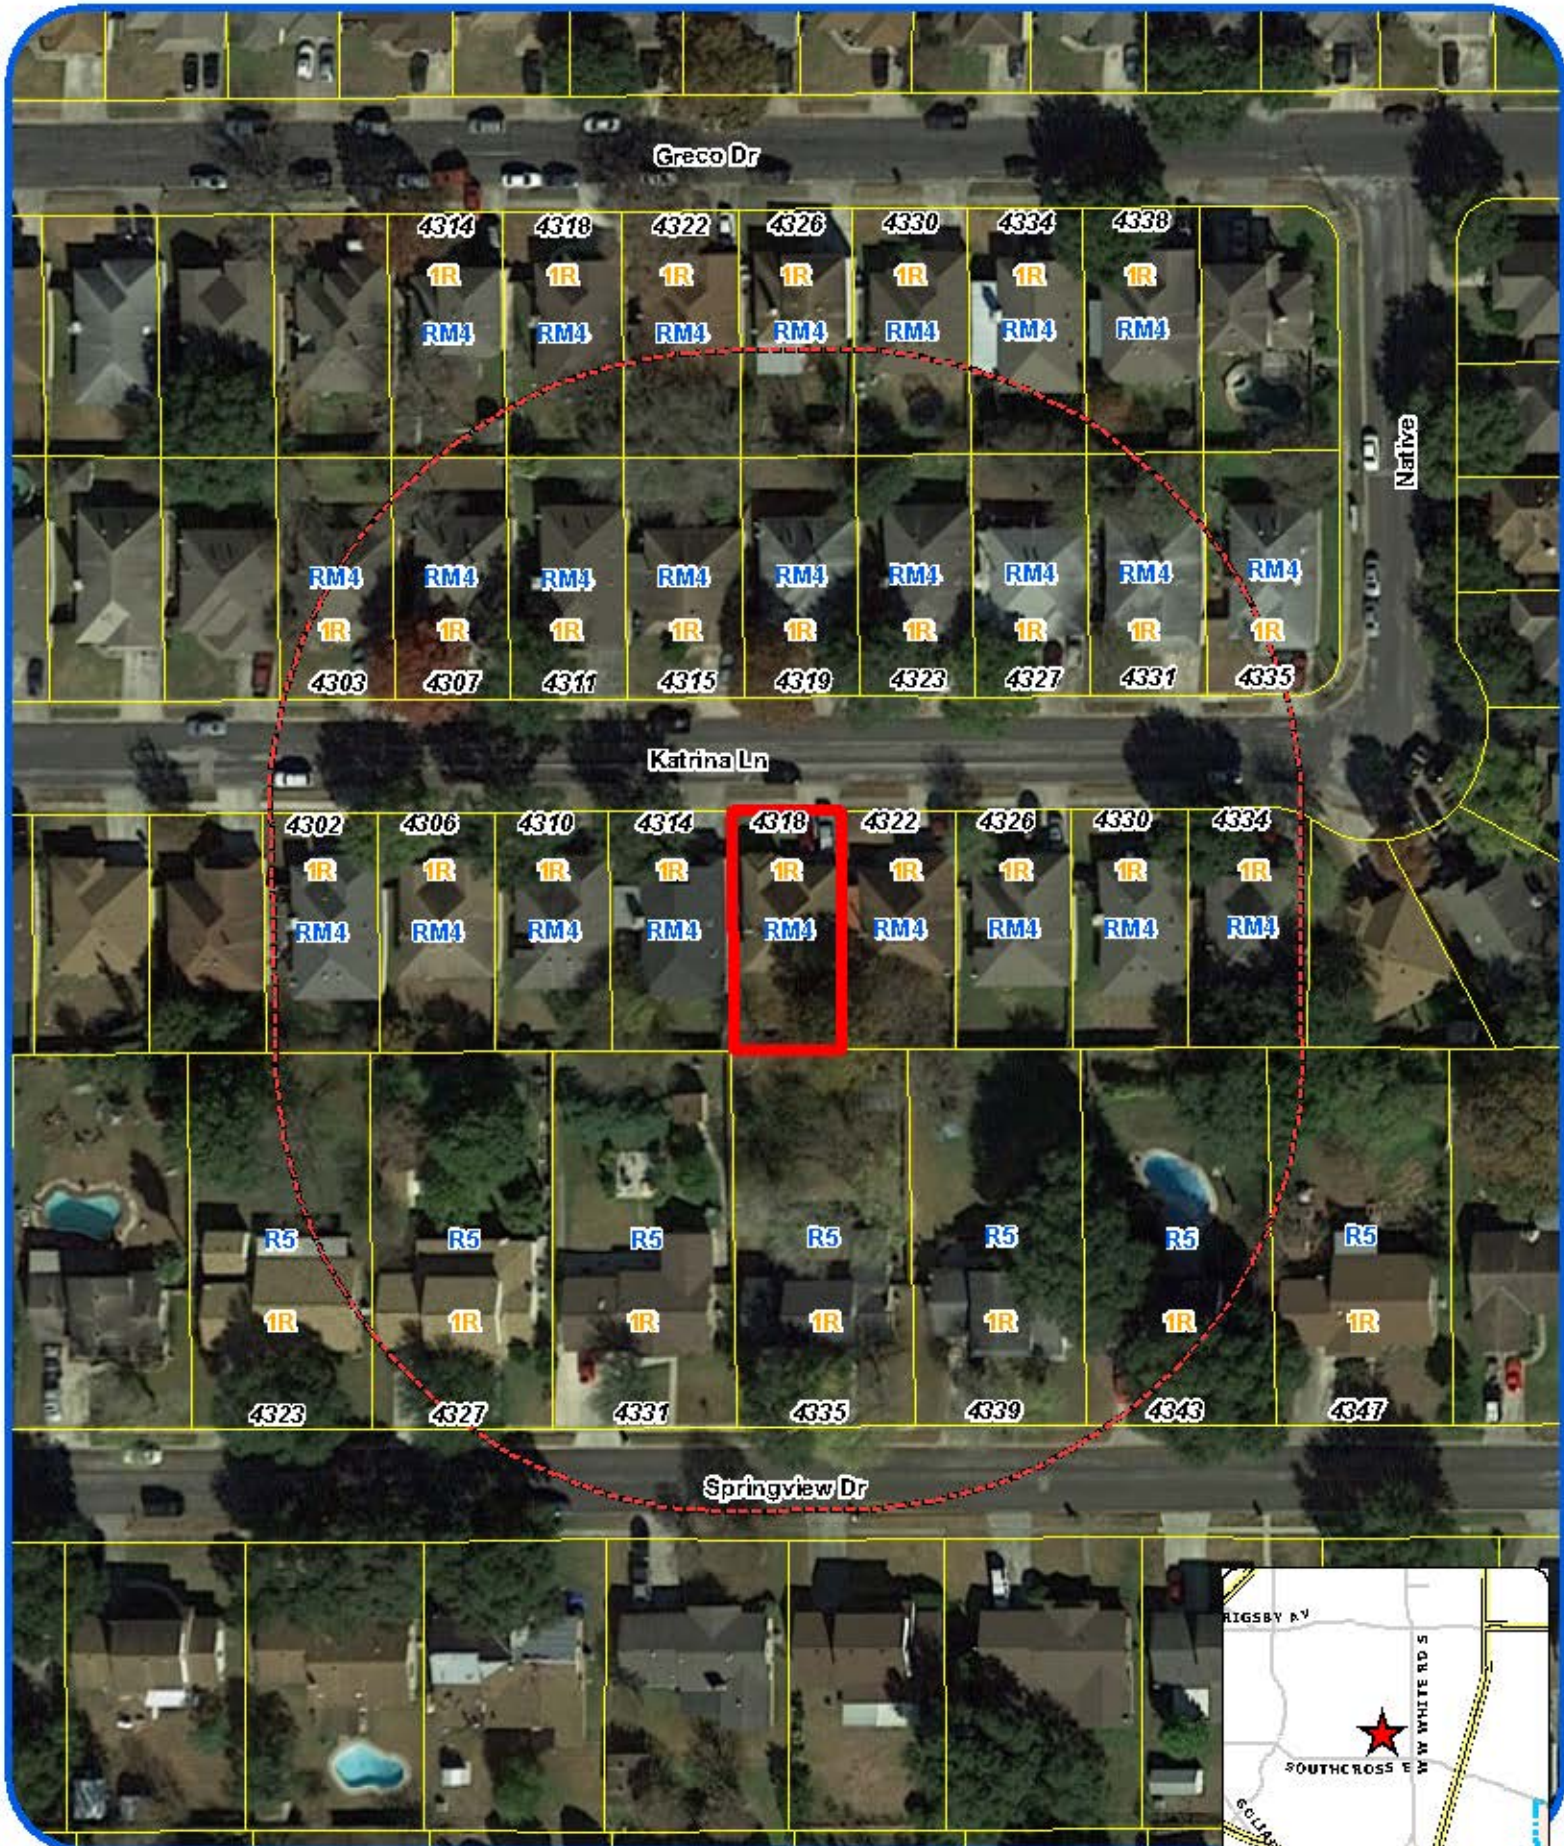

"NOT TO SCALE,
 FOR ILLUSTRATIVE PURPOSES ONLY"

Development Services Department
 City of San Antonio

**BOA-21-10300063:
4318 Katrina Lane
Subject Property**



Subject Property



Subject Property



Surrounding Property



Surrounding Property



Surrounding Property



Surrounding Property




Surrounding Property



**PLOT PLAN
FOR BUILDING PERMITS**Address: 4318 Katrina LnLot: 57Block: 1NCB: 13841

REAR

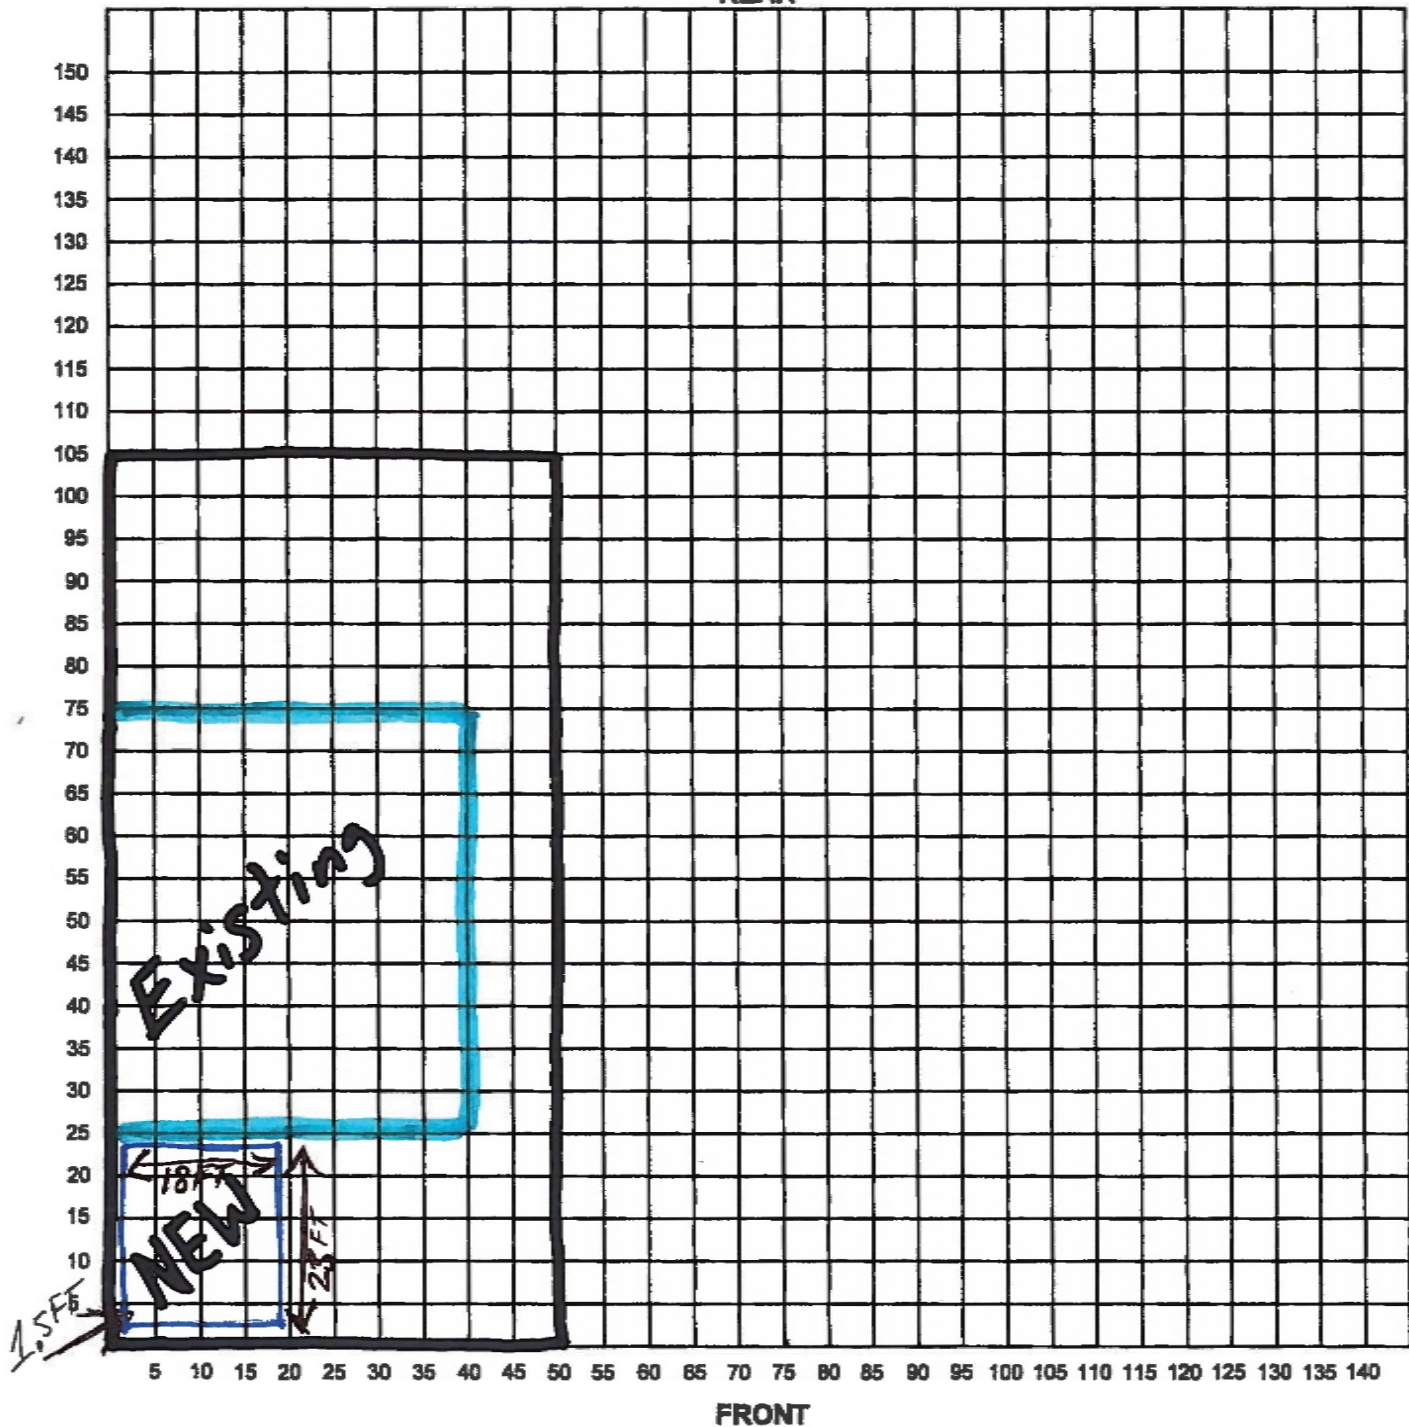

I certify that the above plot plan shows all improvements on this property and that there will be no construction over easements. I also certify that I will build in compliance with the UDC and the 2015 IRC.

Date: 5/14/2021Signature of Applicant: Miguel L. L.