




Board of Adjustment **Notification Plan for** **Case No A-21-10300074**



San Antonio City Limits
 Subject Property
 200' Notification Boundary
 Council District 10

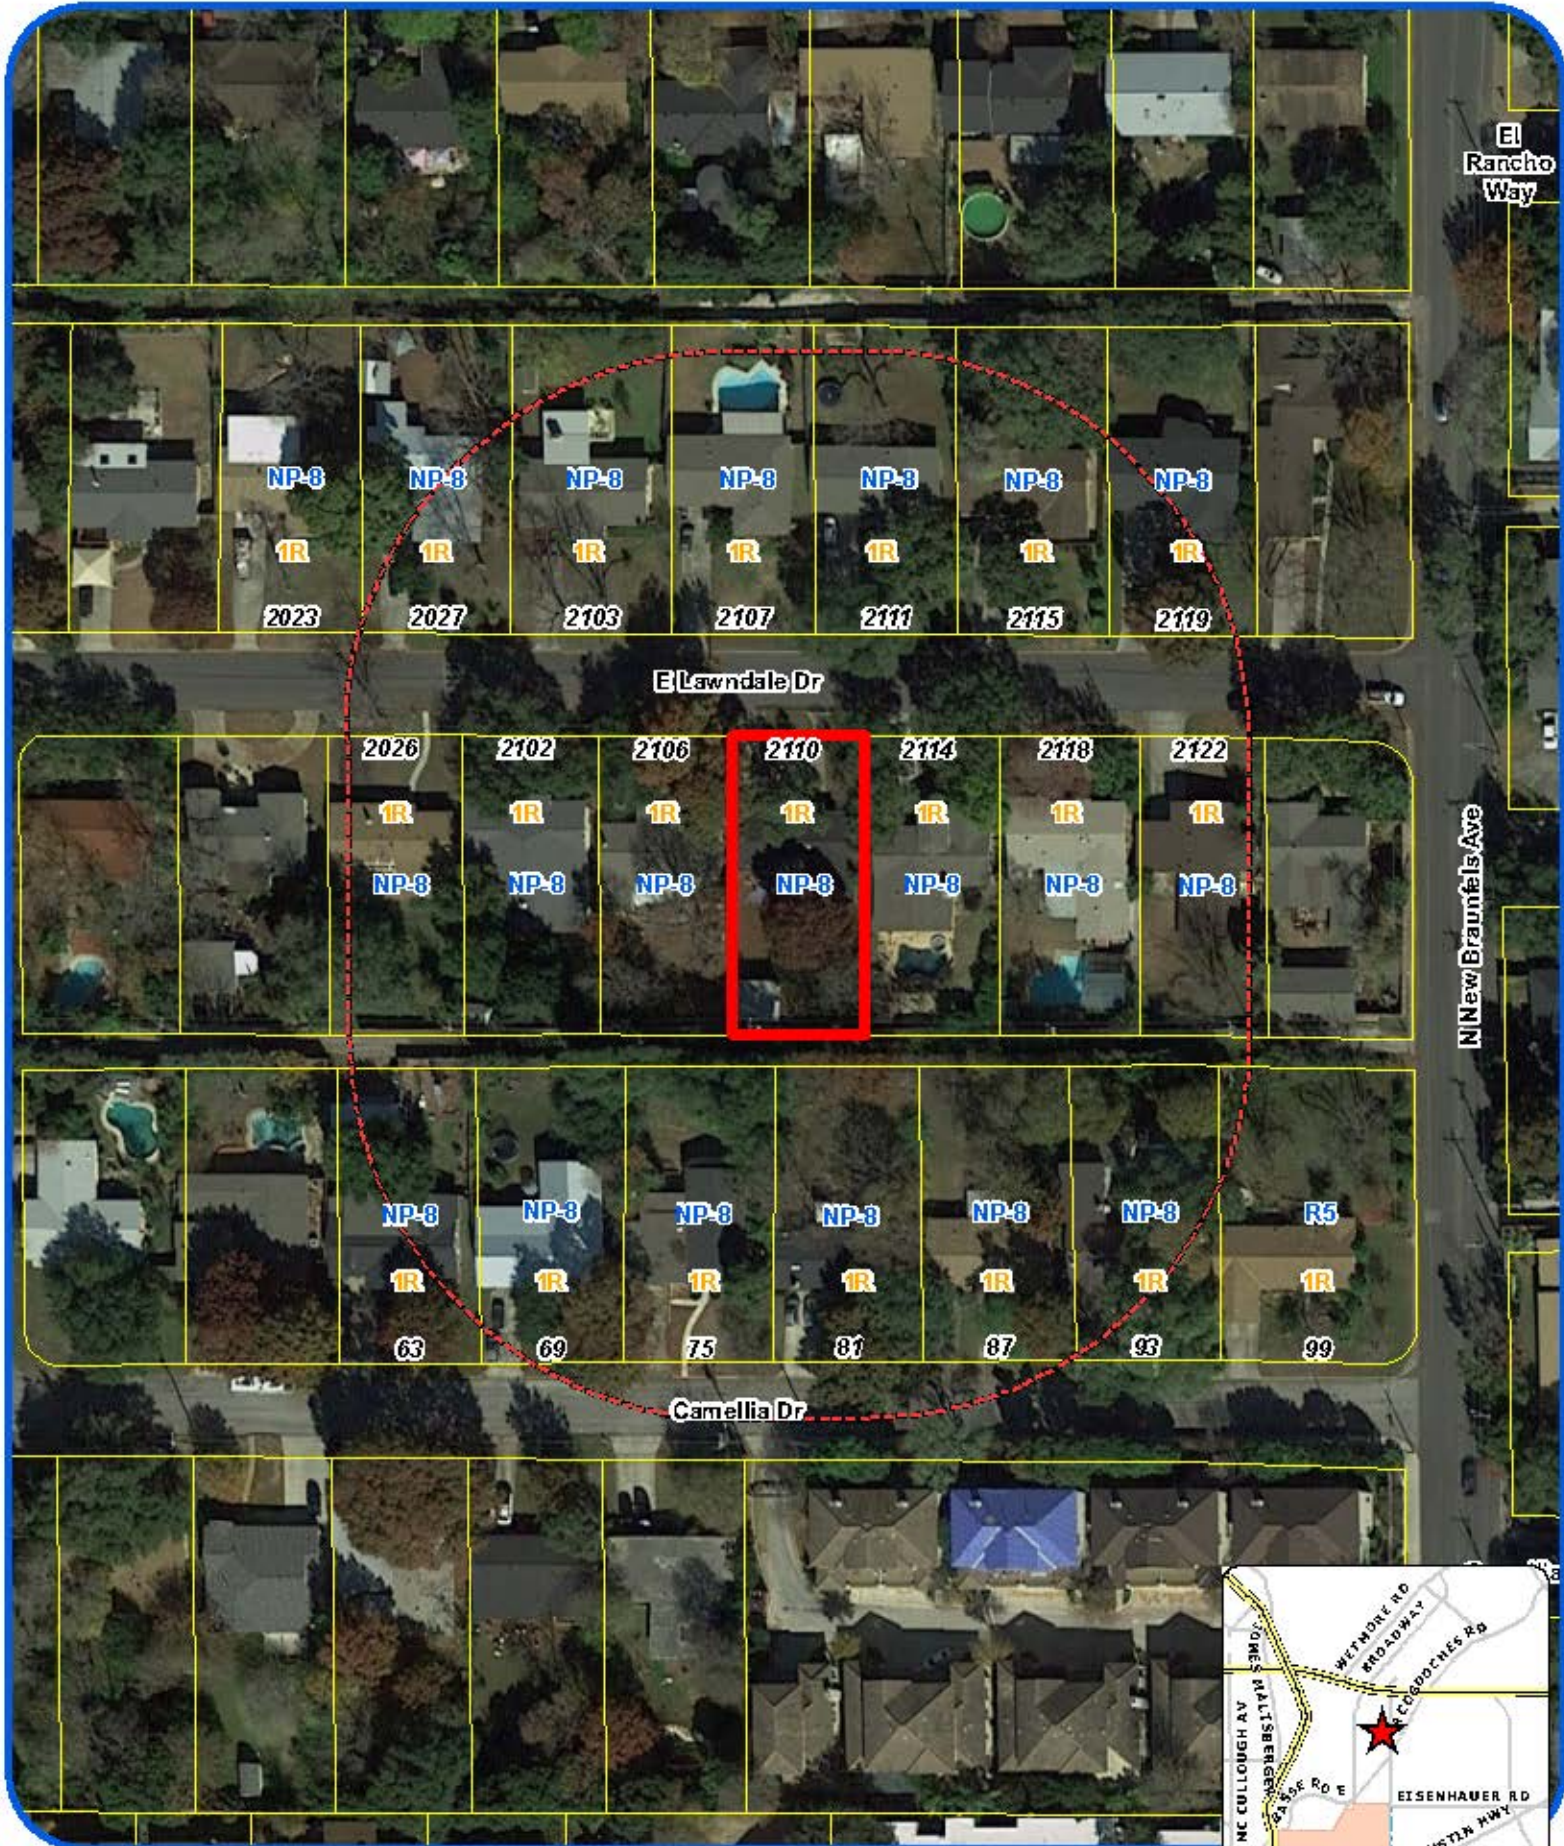

"NOT TO SCALE,
 FOR ILLUSTRATIVE PURPOSES ONLY"

Development Services Department
 City of San Antonio

**BOA-21-10300074:
2110 E Lawndale Dr
Subject Property (prior to construction)**



Subject Property



Subject Property



Subject Property



Surrounding Property



Surrounding Property



