





Board of Adjustment
Notification Plan for
Case No A-21-10300064

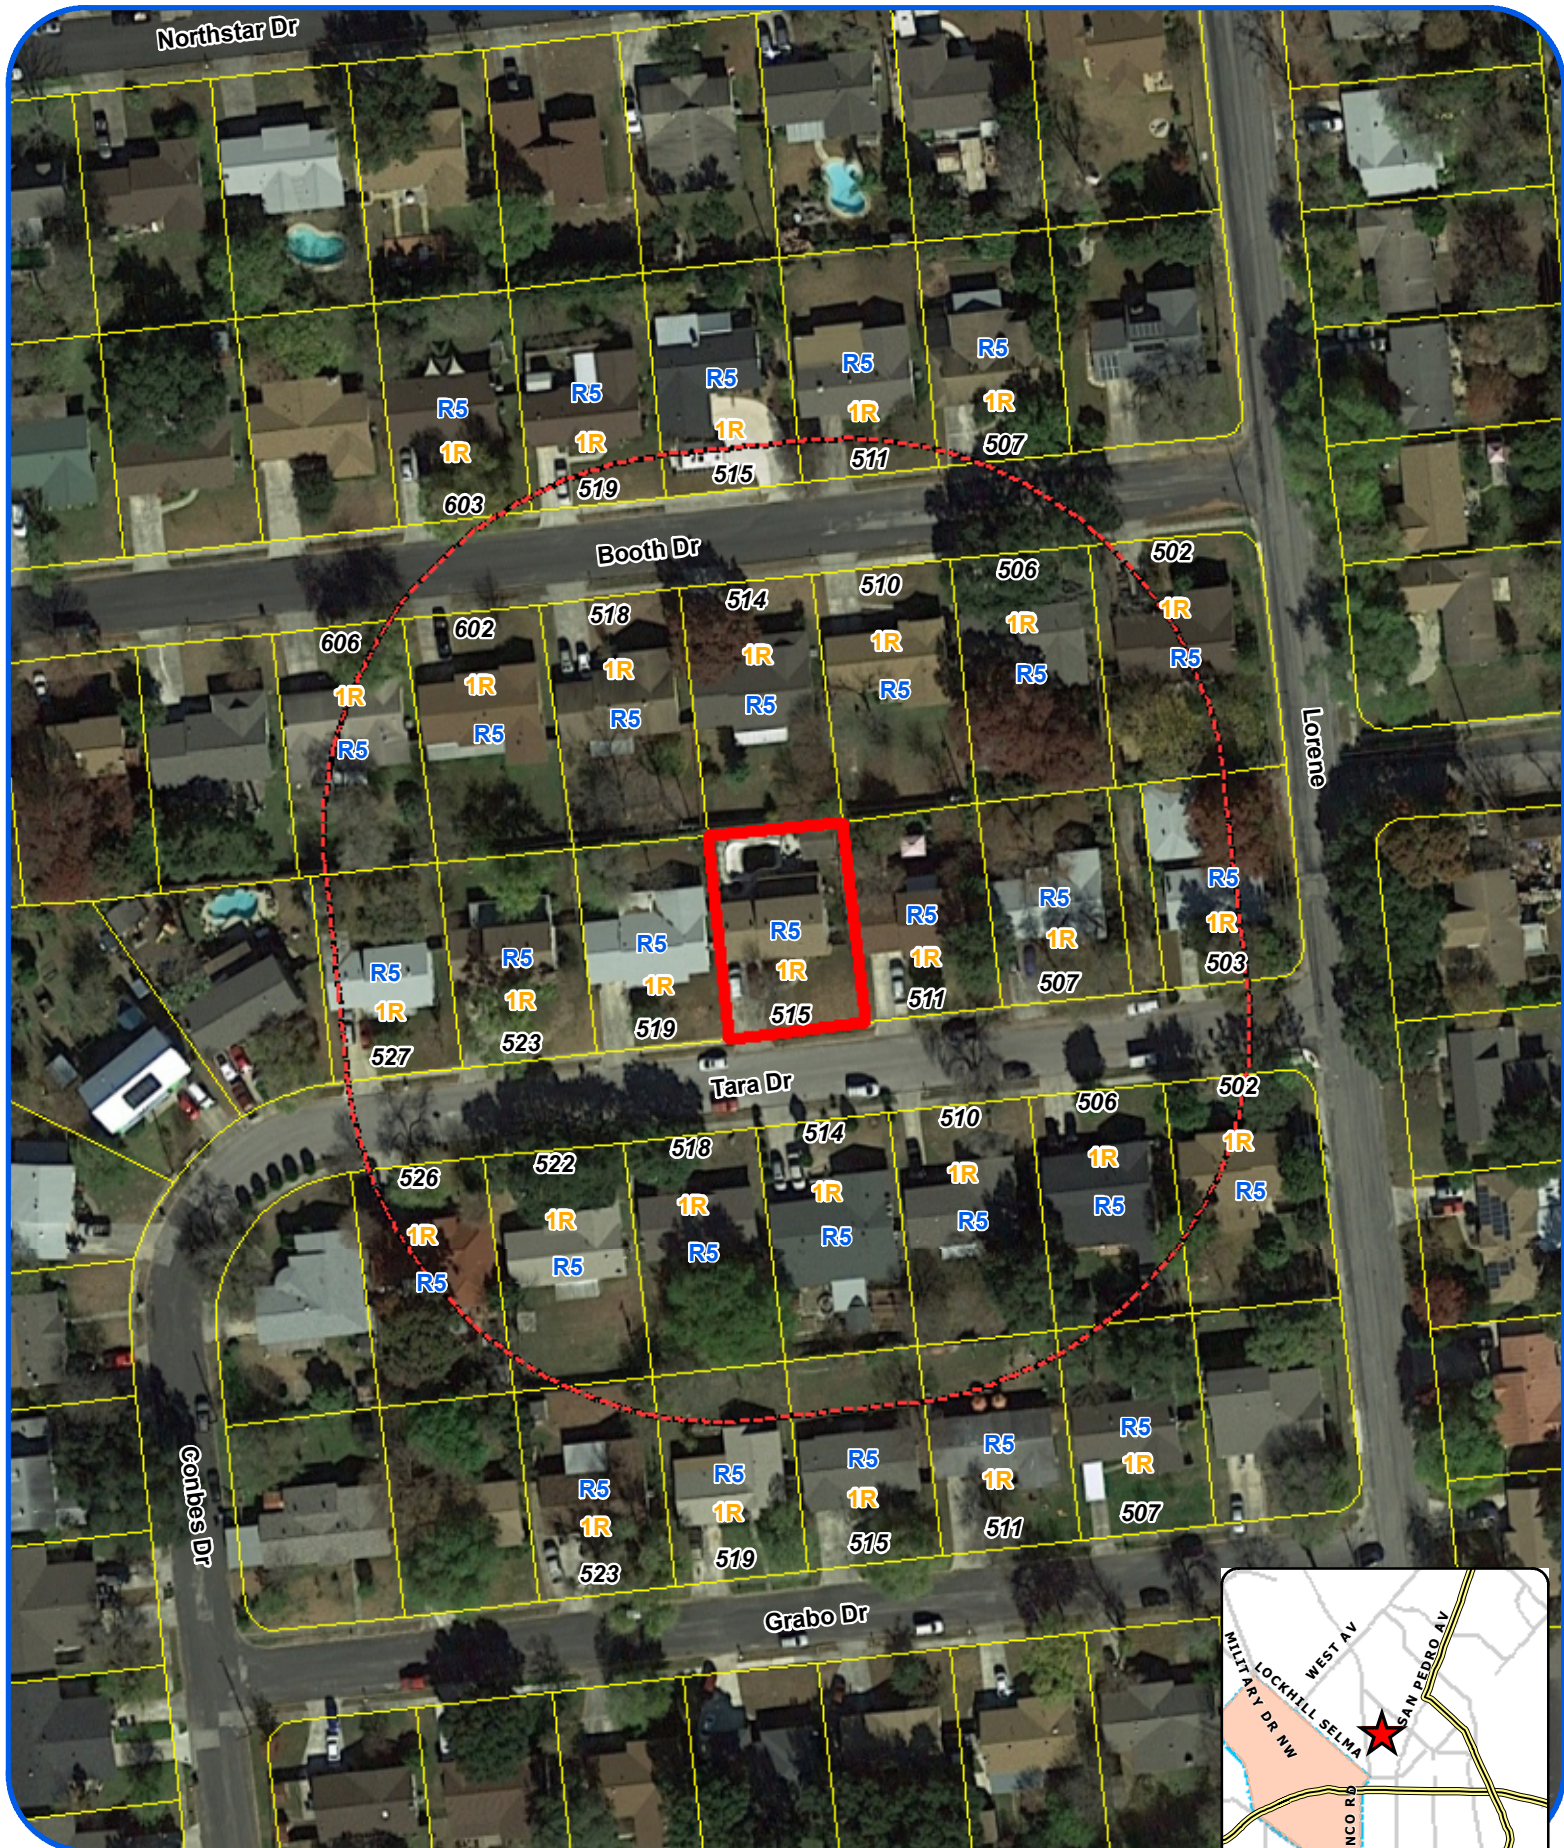

San Antonio City Limits
 Subject Property
 200' Notification Boundary
 Council District: 1

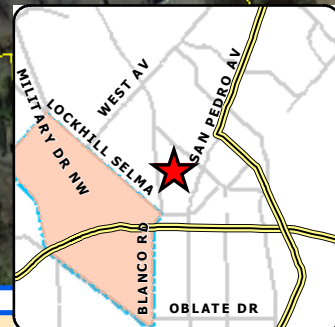


1 inch equals 100 feet

"NOT TO SCALE,
 FOR ILLUSTRATIVE PURPOSES ONLY"

Development Services Department
 City of San Antonio

Site Plan

Address: 515 Tara Lot: 24 Block: BLK 6 NCB: 13431

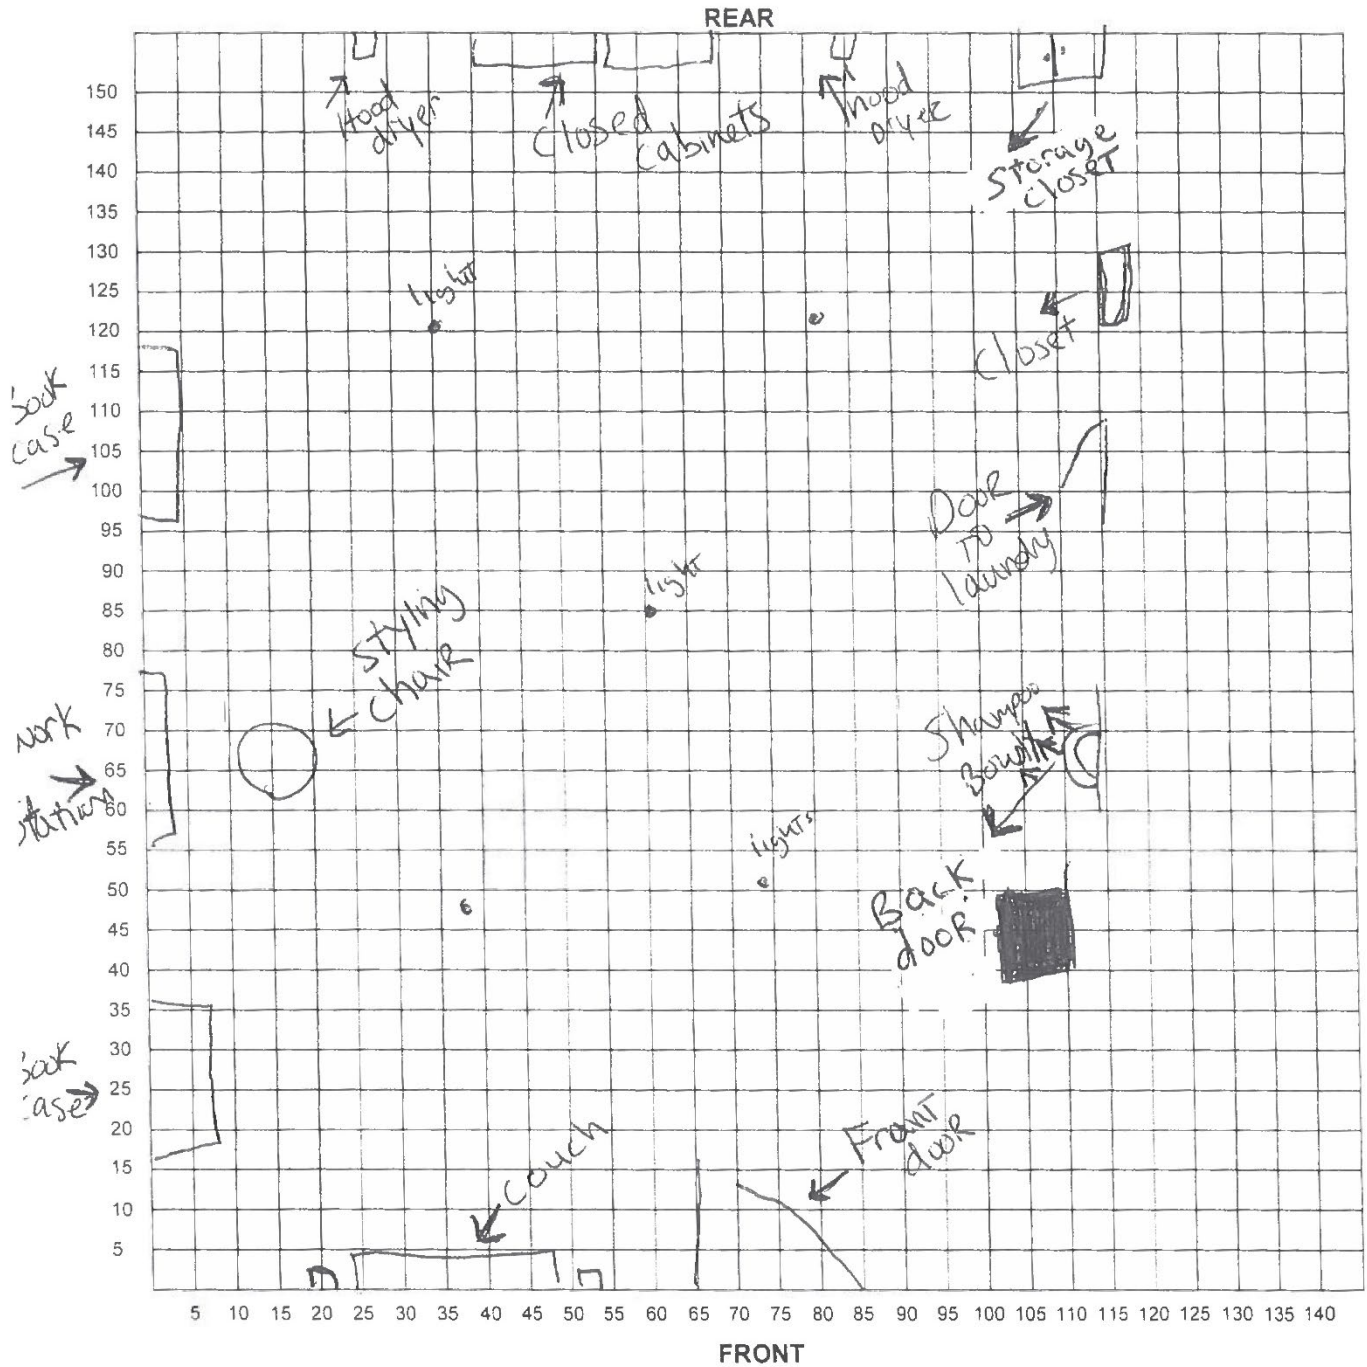

I certify that the above plot plan shows all improvements on this property and that there will be no construction over easements. I also certify that I will build in compliance with the UDC and the 2015 IRC.

Date: May 10 2021

Signature of Applicant: _____

[Handwritten Signature]

BOA-21-10300064

Subject Property: 515 Tara Drive



Entrance to Beauty Salon



Surrounding Area



Surrounding Area



Surrounding Area



Surrounding Area

