

Board of Adjustment
Notification Plan for
Case No A-21-10300066



San Antonio City Limits
 Subject Property
 200' Notification Boundary
 Council District 3



1 inch equals 100 feet

"NOT TO SCALE,
 FOR ILLUSTRATIVE PURPOSES ONLY"

Development Services Department
 City of San Antonio

**BOA-21-10300066:
716 NAYLOR
Subject Property**



Surrounding Property



Surrounding Property



Surrounding Property



Surrounding Property



Surrounding Property



Surrounding Property



Surrounding Property



Surrounding Property



Surrounding Property



Surrounding Property



Surrounding Property



Surrounding Property



Surrounding Property



Surrounding Property




Surrounding Property



**PLOT PLAN
FOR BUILDING PERMITS**

Address: _____ Lot: _____ Block: _____ NCB: _____

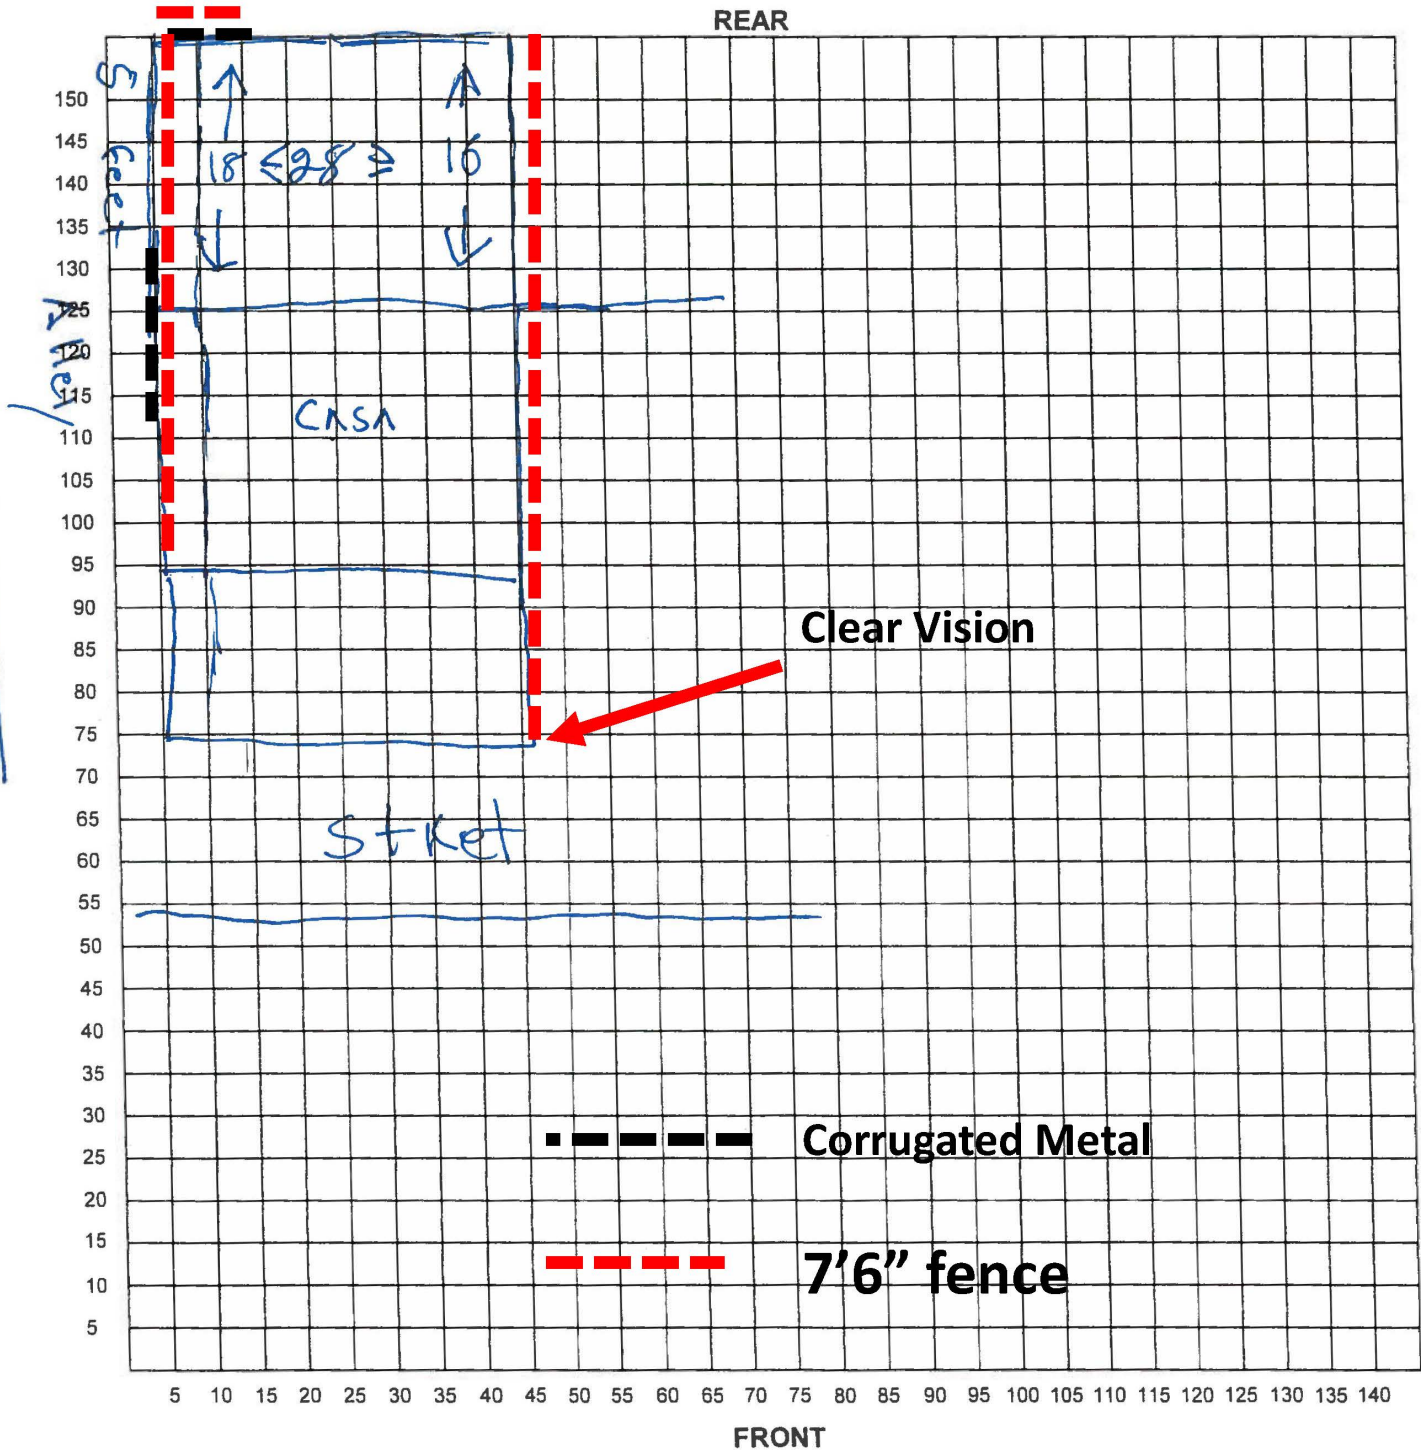

I certify that the above plot plan shows all improvements on this property and that there will be no construction over easements. I also certify that I will build in compliance with the UDC and the 2015 IRC.

Date: 20/8/2021

Signature of Applicant: _____