





Board of Adjustment **Notification Plan for** **Case No A-21-10300070**

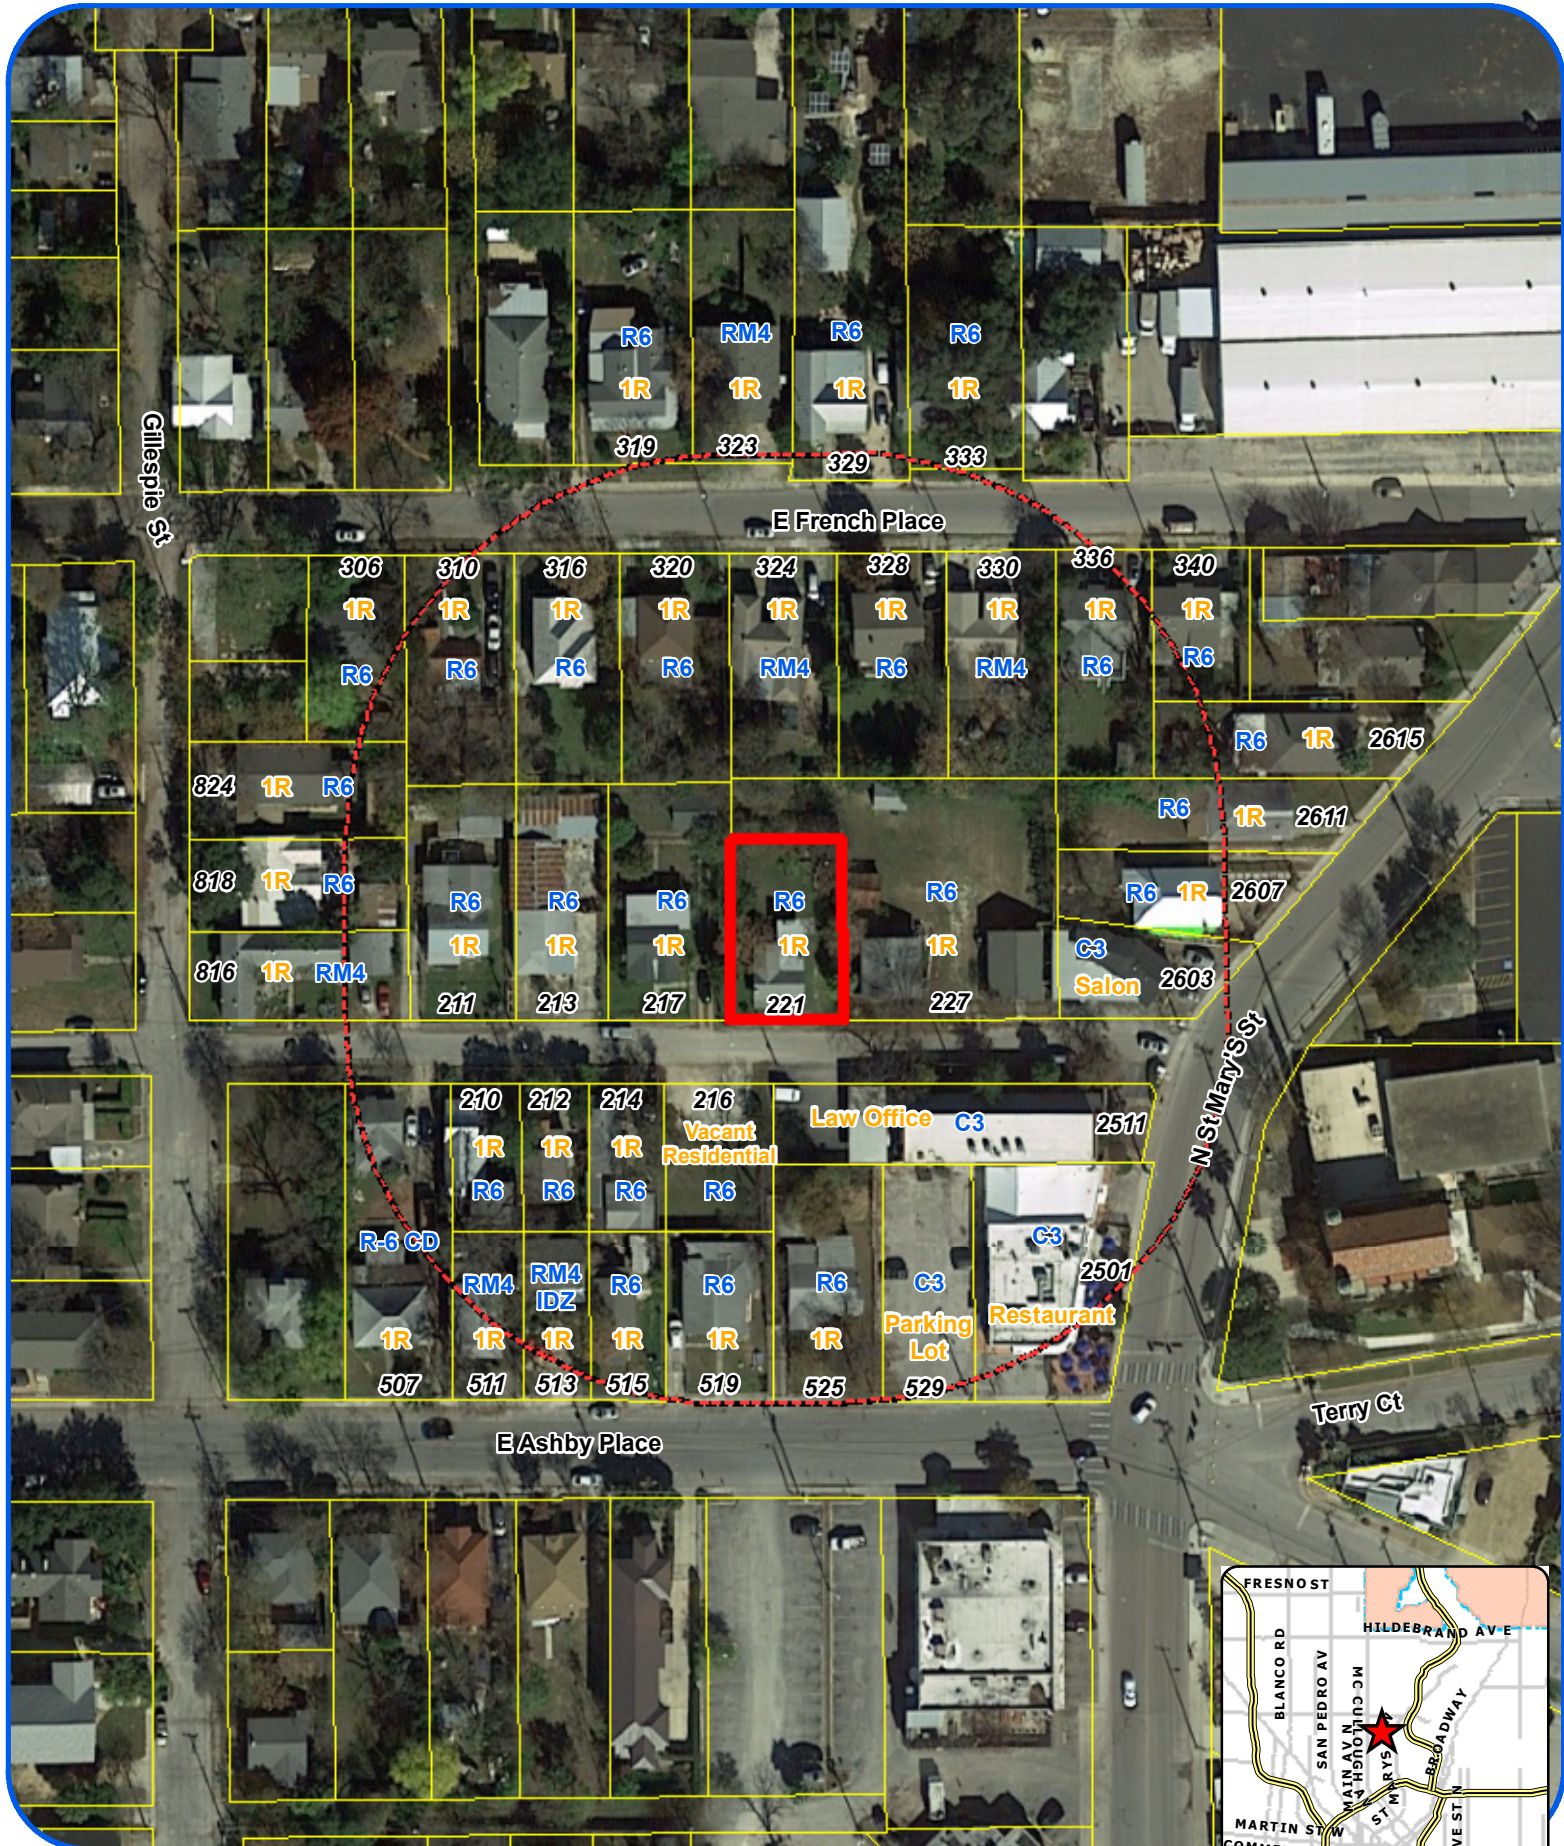

San Antonio City Limits
 Subject Property
 200' Notification Boundary
 Council District: 1

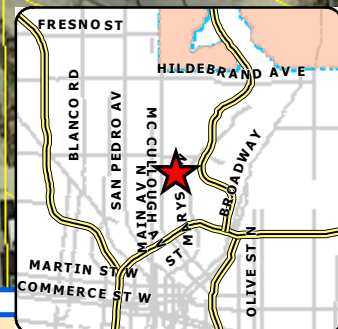


1 inch equals 100 feet

"NOT TO SCALE,
 FOR ILLUSTRATIVE PURPOSES ONLY"

Development Services Department
 City of San Antonio

Site Plan

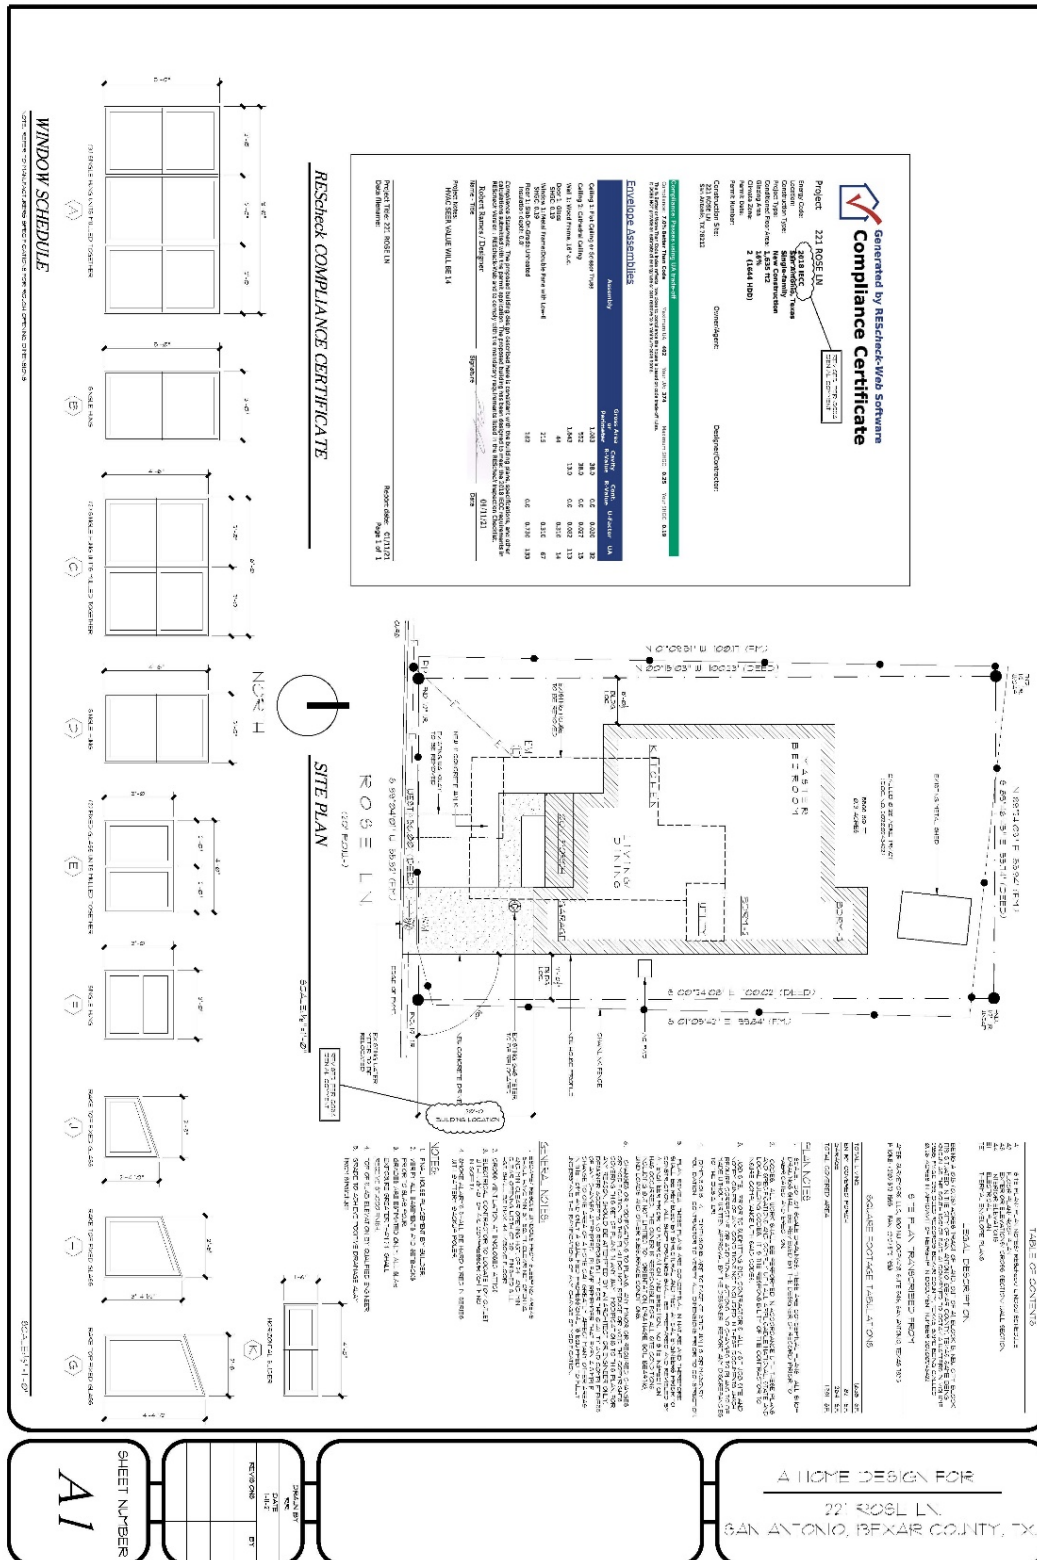

BOA-21-10300070

Subject Property: 220 Rose Avenue



Vacant Subject Property



Front of Fence



Front Fence on Right of Way



Front Fence Versus Neighbors



Surrounding Area



Surrounding Area



Surrounding Area



Irregular Street View

