





Board of Adjustment **Notification Plan for** **Case No A-21-10300076**

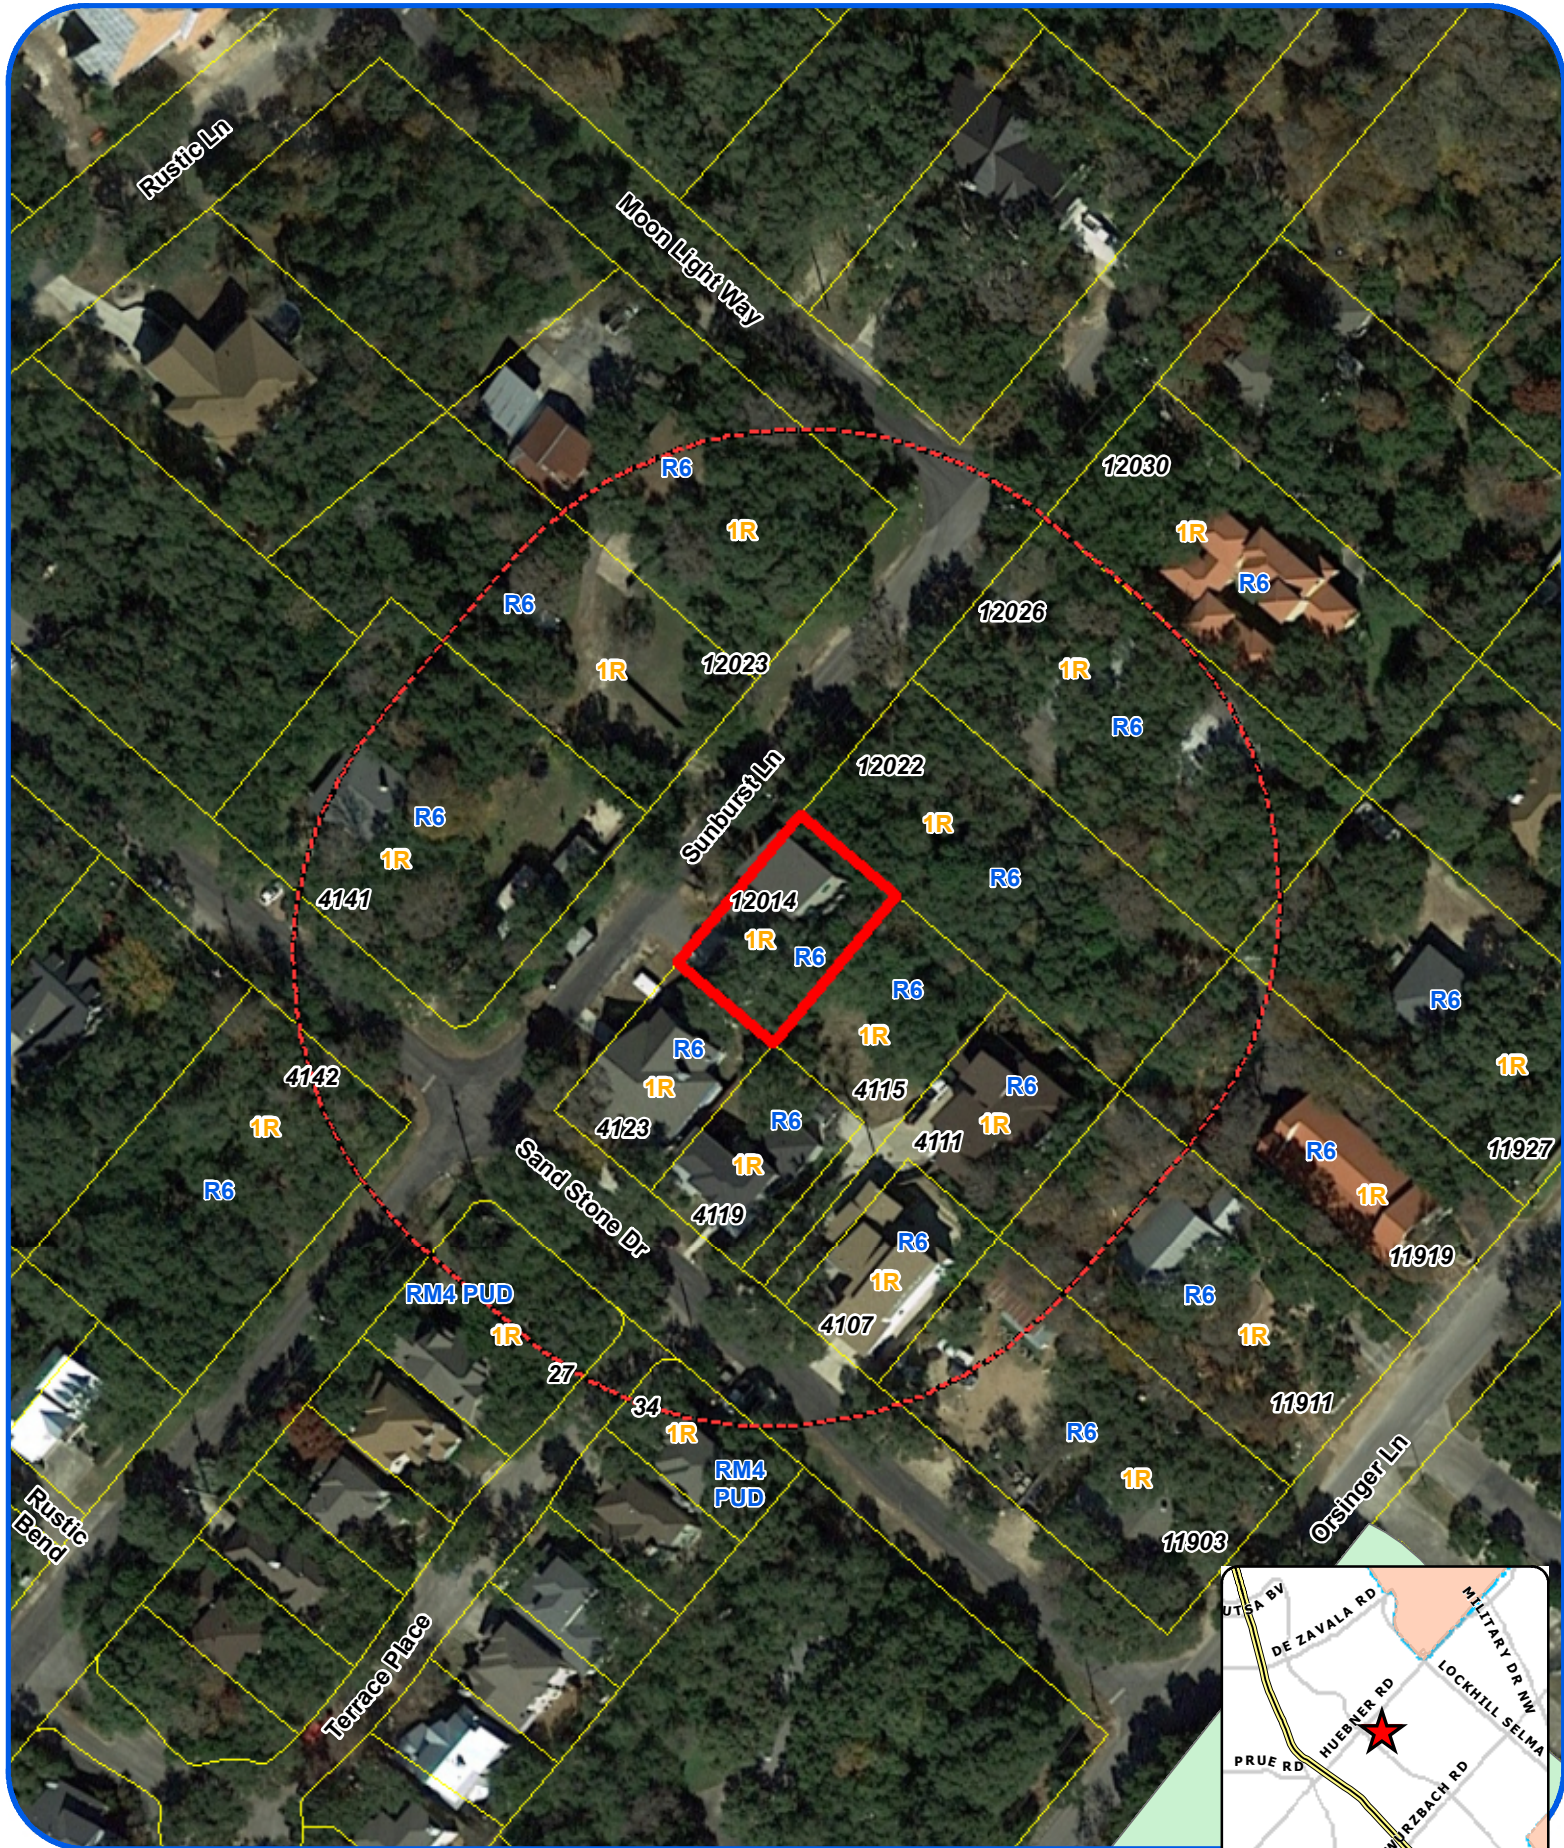

San Antonio City Limits
 Subject Property
 200' Notification Boundary
 Council District: 8

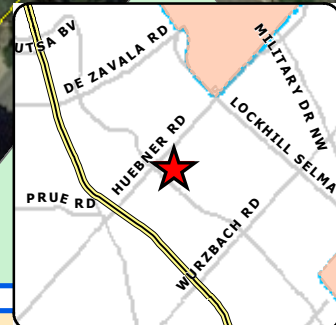


1 inch equals 100 feet

"NOT TO SCALE,
 FOR ILLUSTRATIVE PURPOSES ONLY"

Development Services Department
 City of San Antonio

Site Plan

BOA-21-10300076
12014 Sunburst Lane
Rear Patio SB

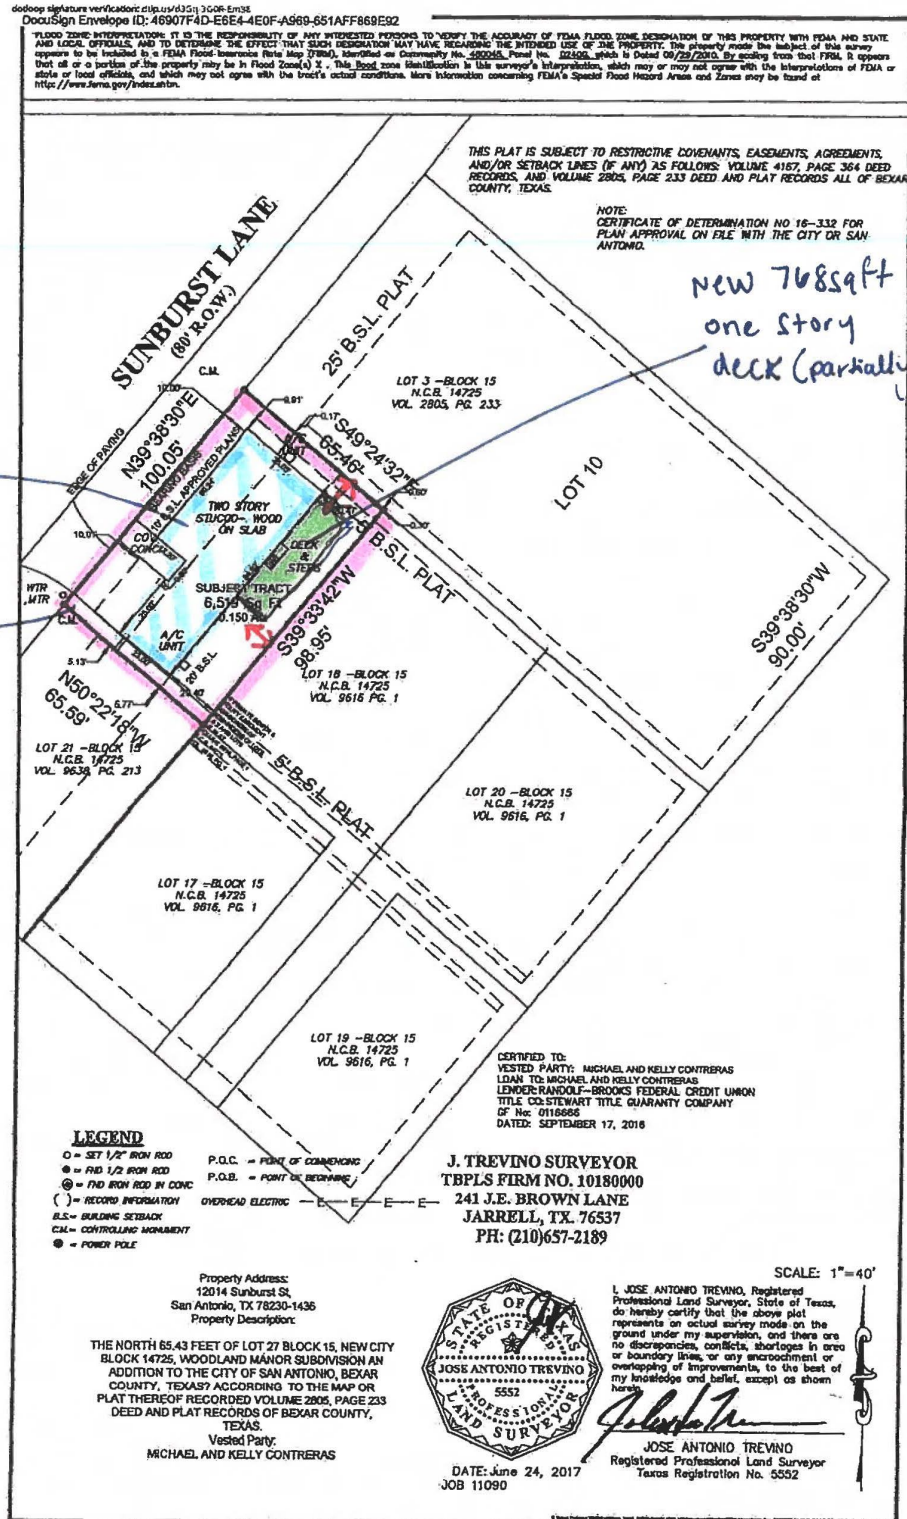

BOA-21-10300076

Subject Property: 12014 Sunburst Lane



Front of Property



Rear Setback



Rear Attached Deck



Side Set back



Partial Covered Deck



Surrounding Houses



Surrounding House with Similar Deck



Similar Deck



Surrounding House

