



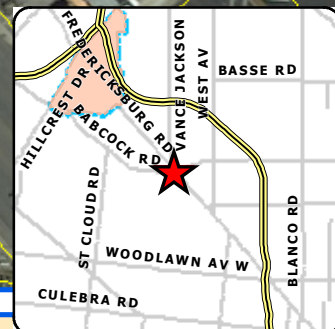

1 inch equals 125 feet

# **Board of Adjustment** **Notification Plan for** **Case No A-21-10300089**

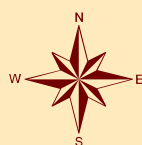

San Antonio City Limits



Subject Property



200' Notification Boundary




Council District: 1/7

"NOT TO SCALE,  
 FOR ILLUSTRATIVE PURPOSES ONLY"

Development Services Department  
 City of San Antonio

## Site Plan

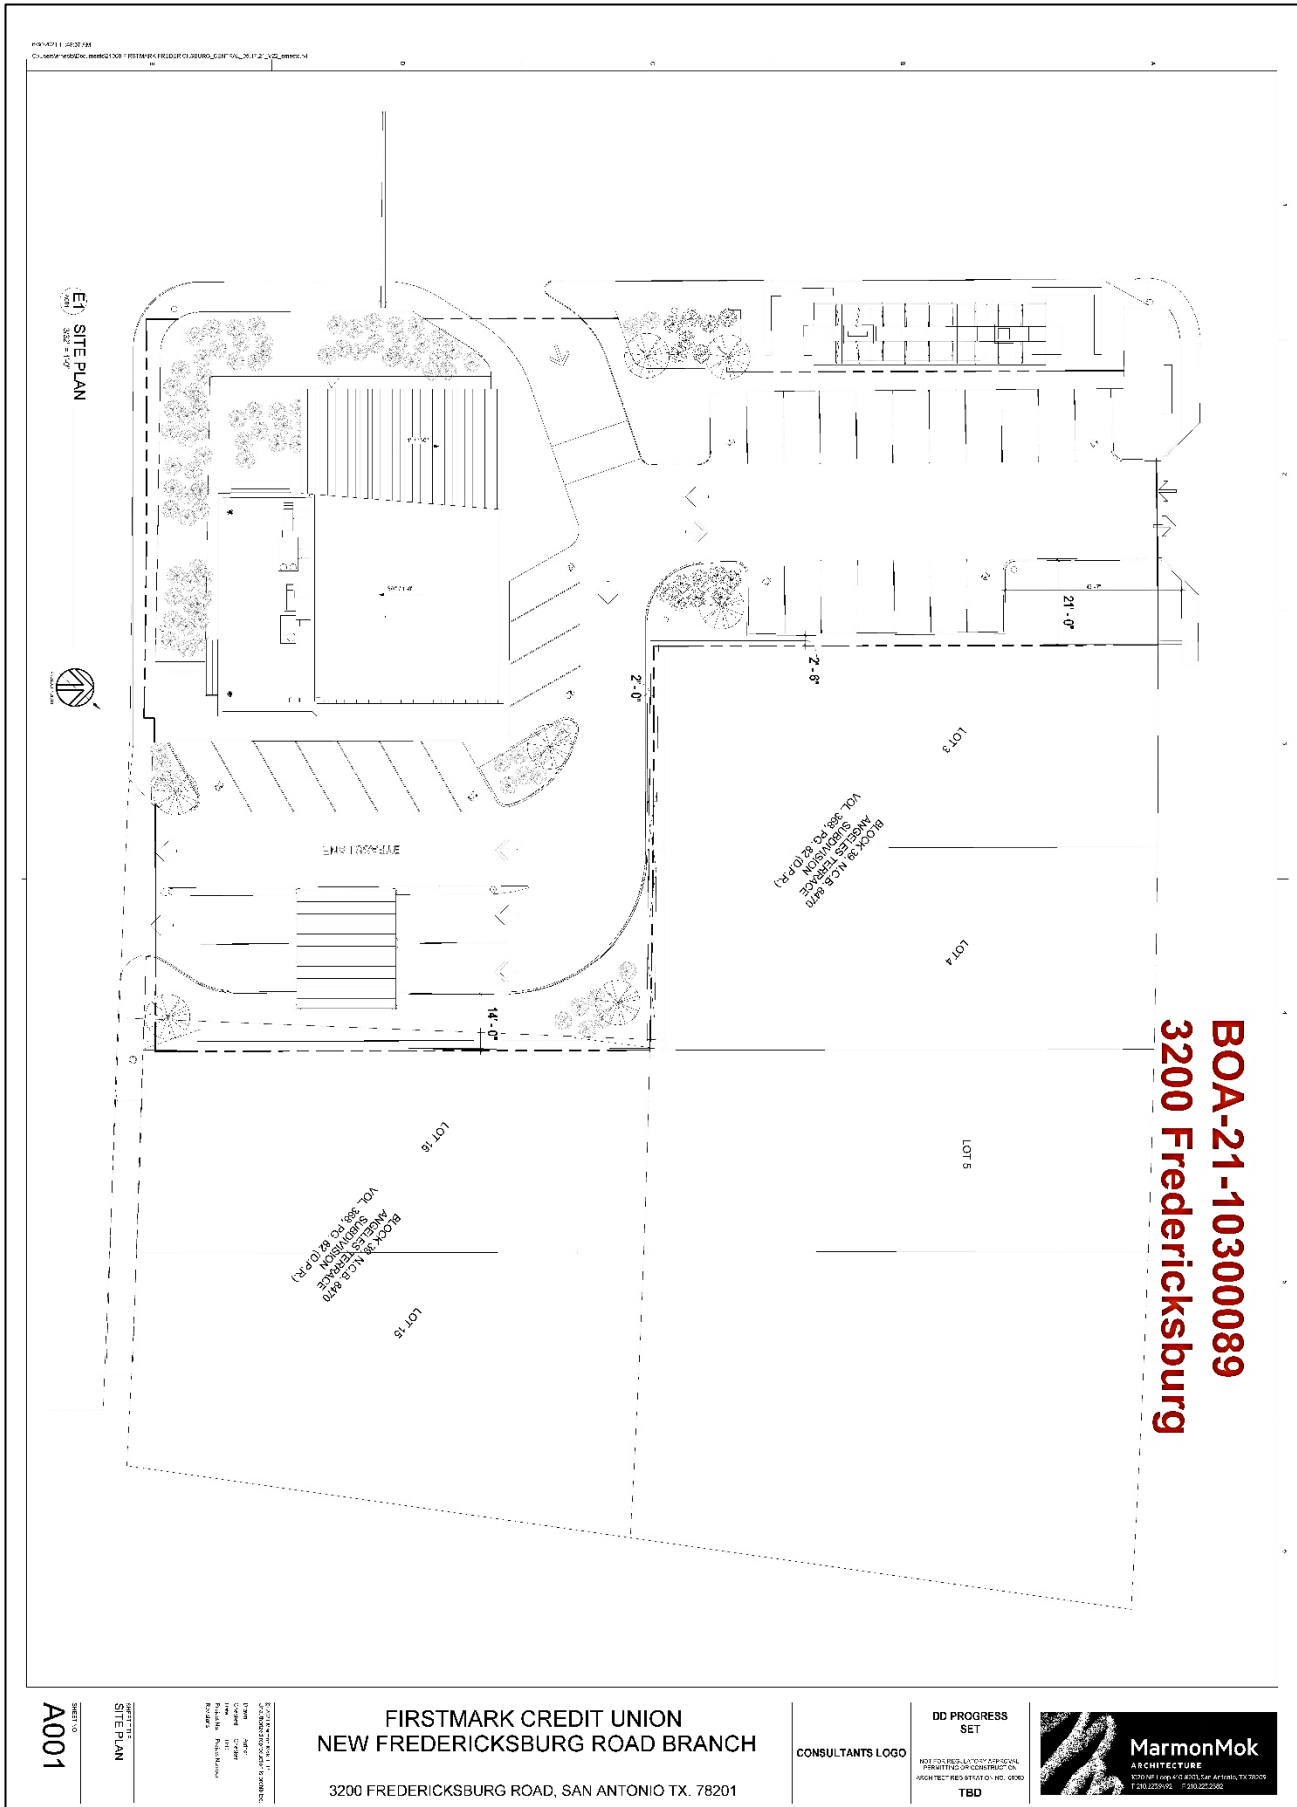

**BOA-21-10300089**

**Subject Property: 3200 Fredericksburg Avenue**



**Subject Property**



**Subject Property**



**Subject Property**



Surrounding Area



Surrounding Area



## Surrounding Area

