

BOA-21-10300087:

1538 West French Place



Board of Adjustment
Notification Plan for
Case No A-21-10300087



San Antonio City Limits

Style of Property

200' Notification Boundary

Council District 1



"NOT TO SCALE,
FOR ILLUSTRATIVE PURPOSES ONLY"

Development Services Department
City of San Antonio

Subject Property



Rear yard



Existing Accessory Structures



Surrounding Area



Surrounding Area



Surrounding Area



Surrounding Area




Creekway (Rear)



Surrounding Area



Site Plan

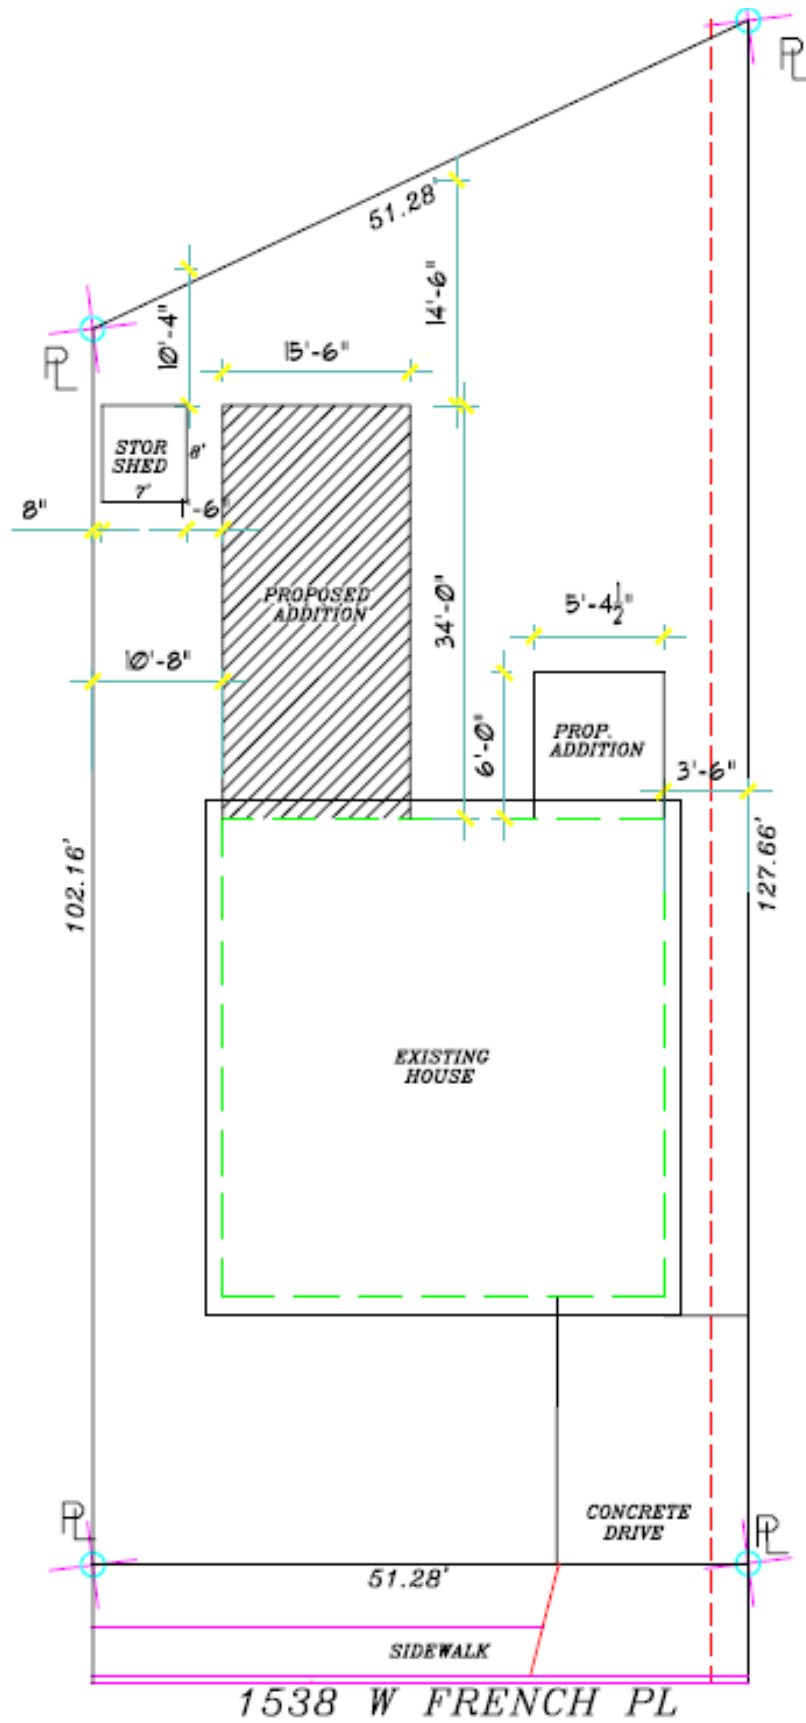

SITE PLAN