




Board of Adjustment **Notification Plan for** **Case No A-21-10300075**



San Antonio City Limits
 Subject Property
 200' Notification Boundary
 Council District: 6

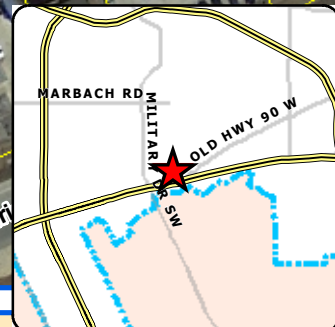

1 inch equals 133 feet

"NOT TO SCALE,
 FOR ILLUSTRATIVE PURPOSES ONLY"

Development Services Department
 City of San Antonio

Site Plan

NOT to scale

PLOT PLAN FOR BUILDING PERMITS

BOA-21-10300075

2414 Suzette


Carport Front/Side SB

Address: 2414 SUZETTE

Lot: _____

Block: _____

NCB: _____

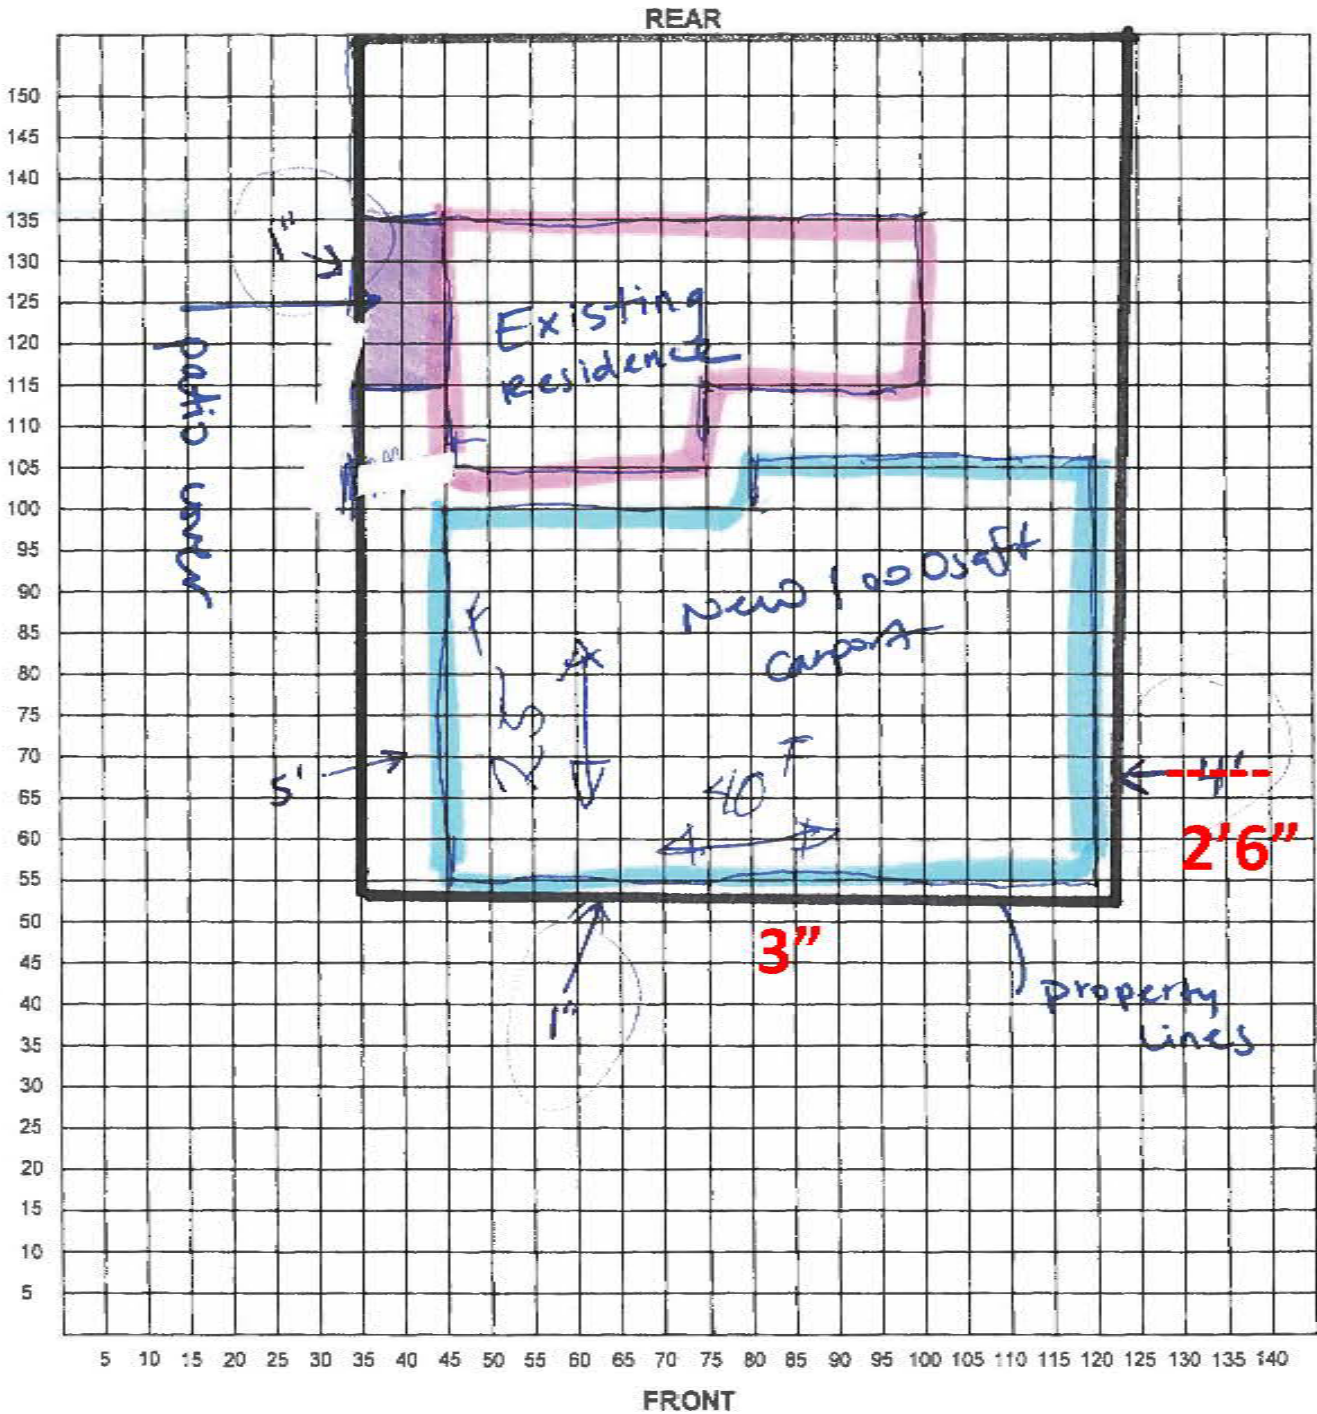

BOA-21-10300075

Subject Property: 2414 Suzette Avenue



Carport



Side Structure



Impervious Cover



2' 6" Setback



Carport



Surrounding Area



Surrounding Area



Surrounding Area

