




Board of Adjustment **Notification Plan for** **Case No A-21-10300072**



San Antonio City Limits
 Subject Property
 200' Notification Boundary
 Council District: 8

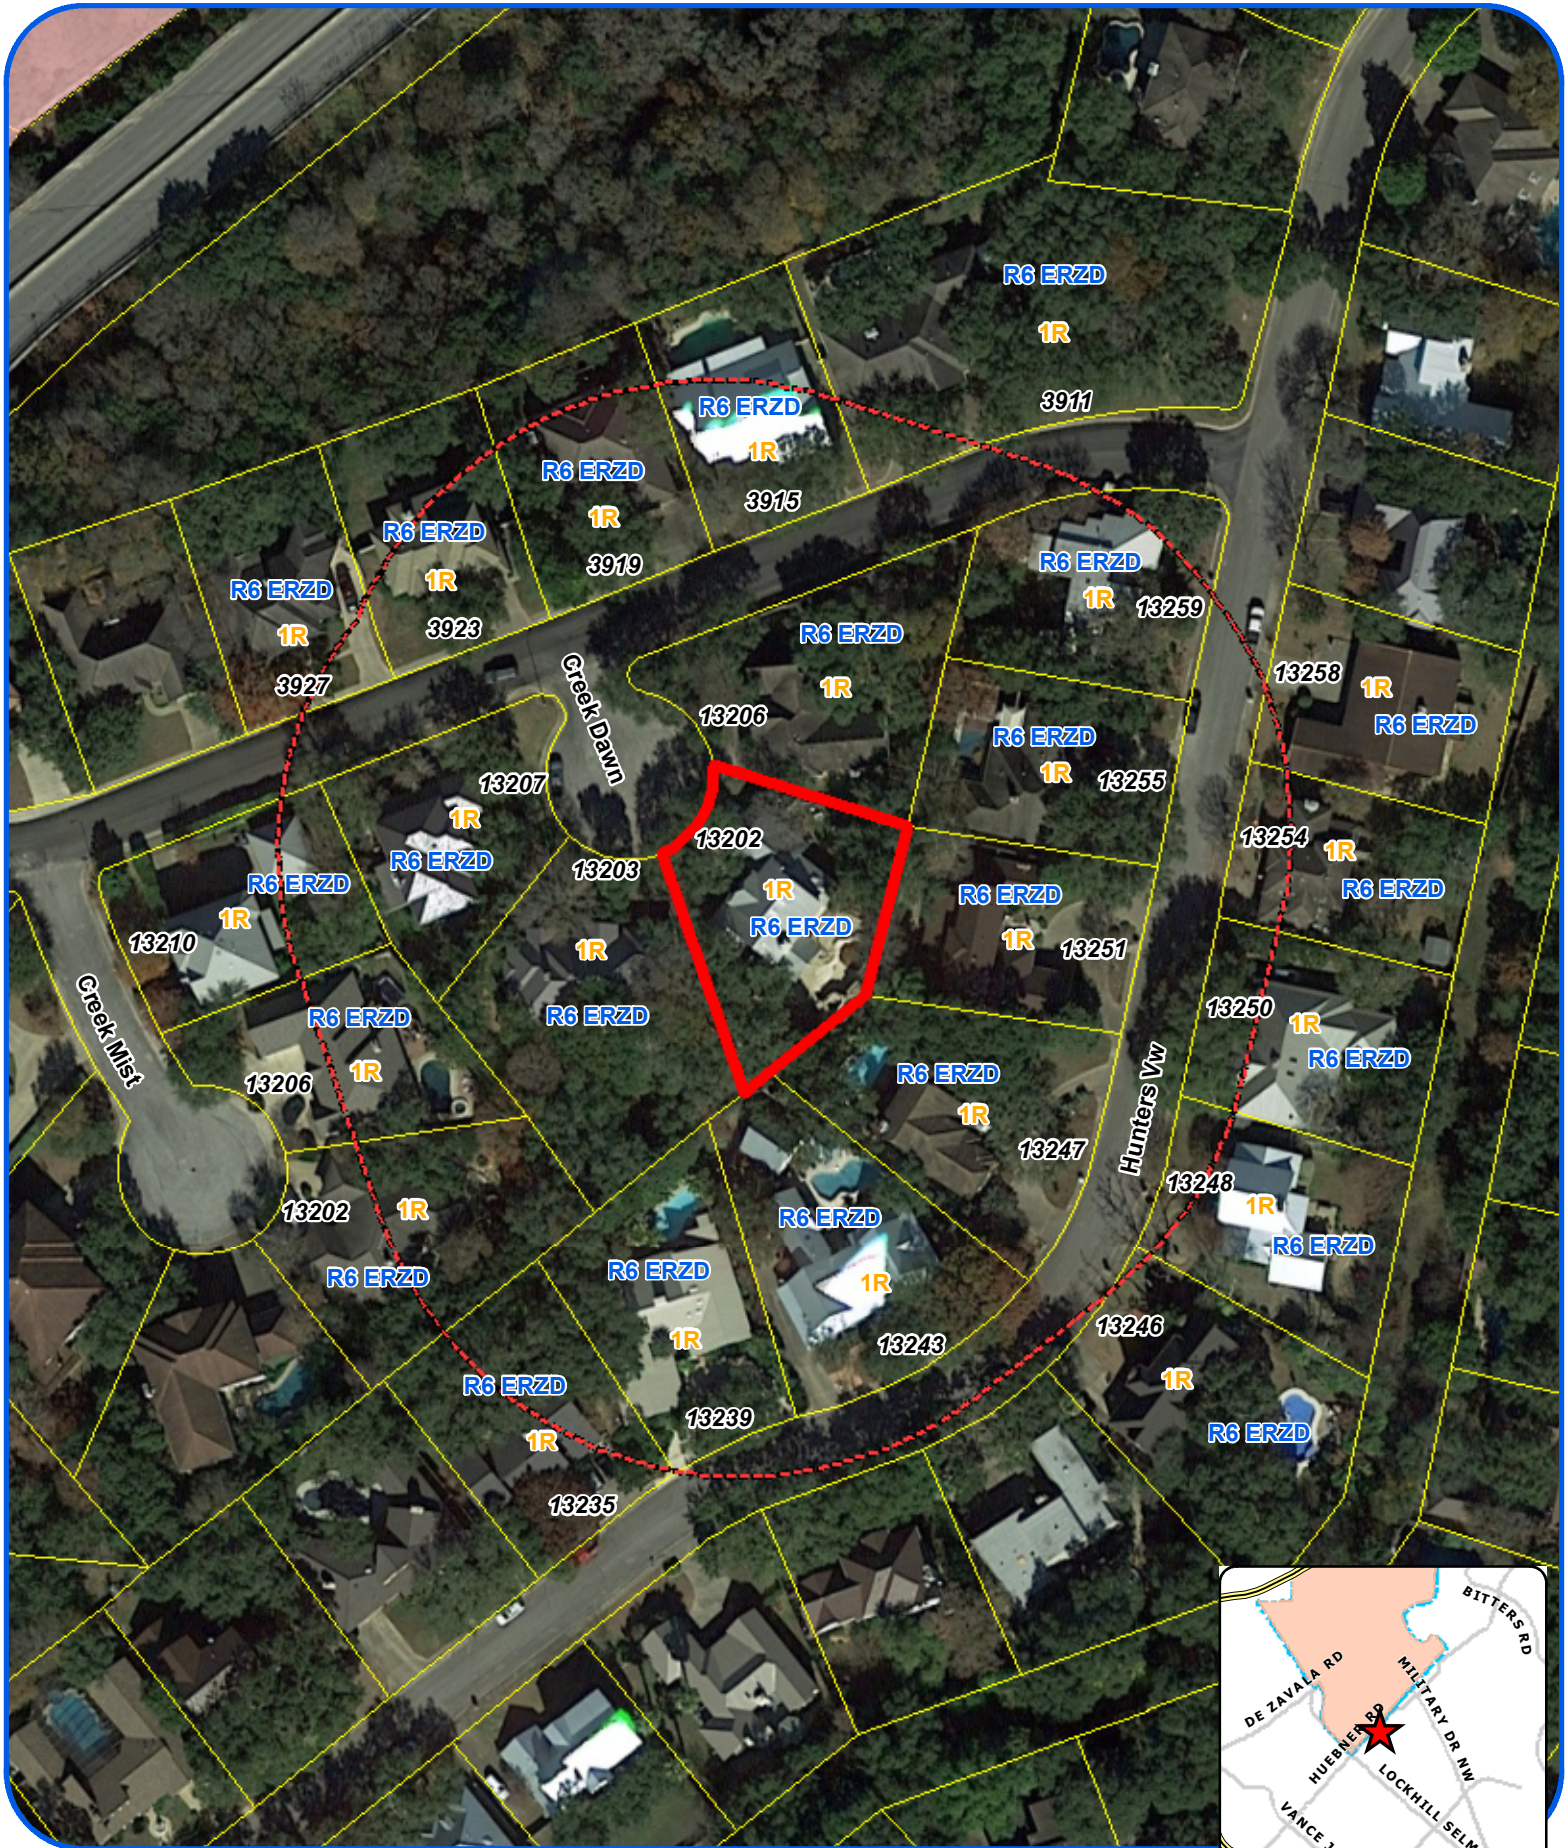

1 inch equals 100 feet


"NOT TO SCALE,
 FOR ILLUSTRATIVE PURPOSES ONLY"

Development Services Department
 City of San Antonio

Site Plan

BOA-21-10300072
13202 Creek Dawn

----- 8ft privacy fence
——— 7ft 6in Gate

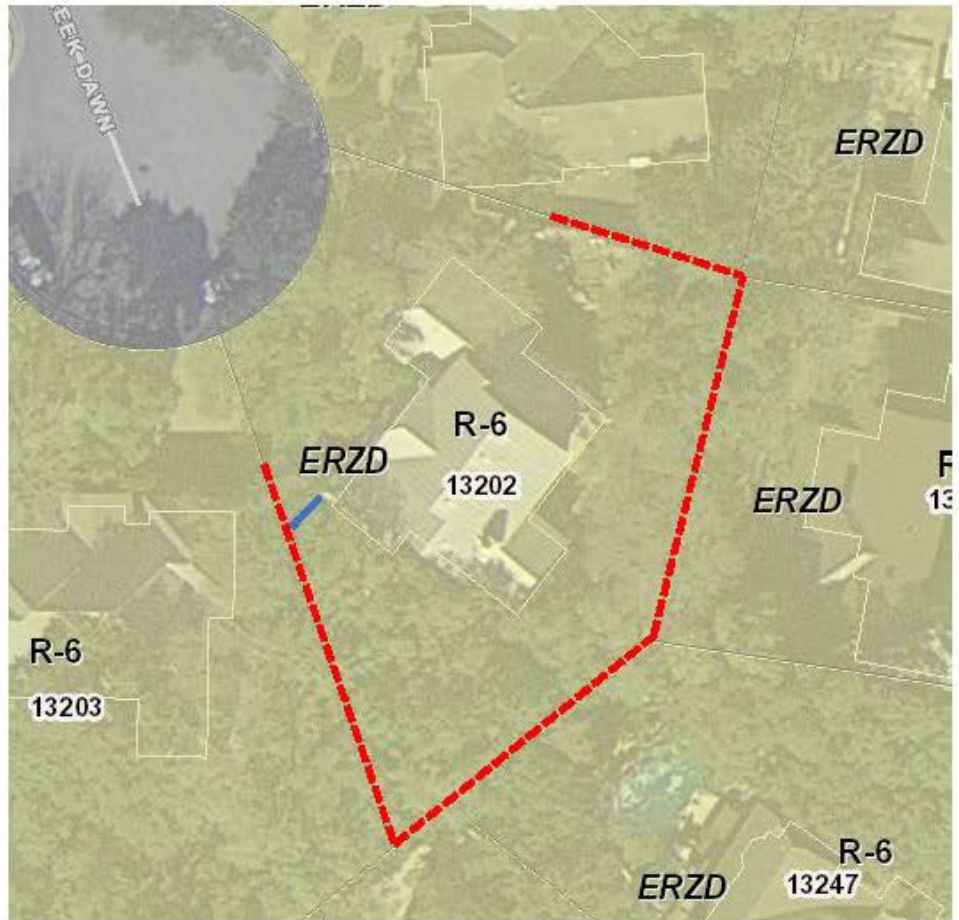

BOA-21-10300072

Subject Property: 13202 Creek Dawn



Fence



8' Fence



Elevation Differences



Surrounding Area



Surrounding Area



Surrounding Area



Surrounding Area

