



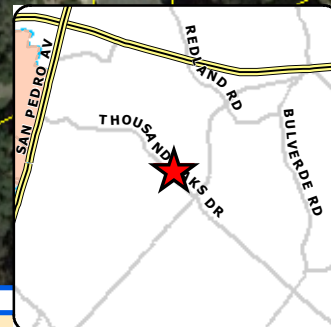

1 inch equals 100 feet

# **Board of Adjustment** **Notification Plan for** **Case No A-21-10300082**

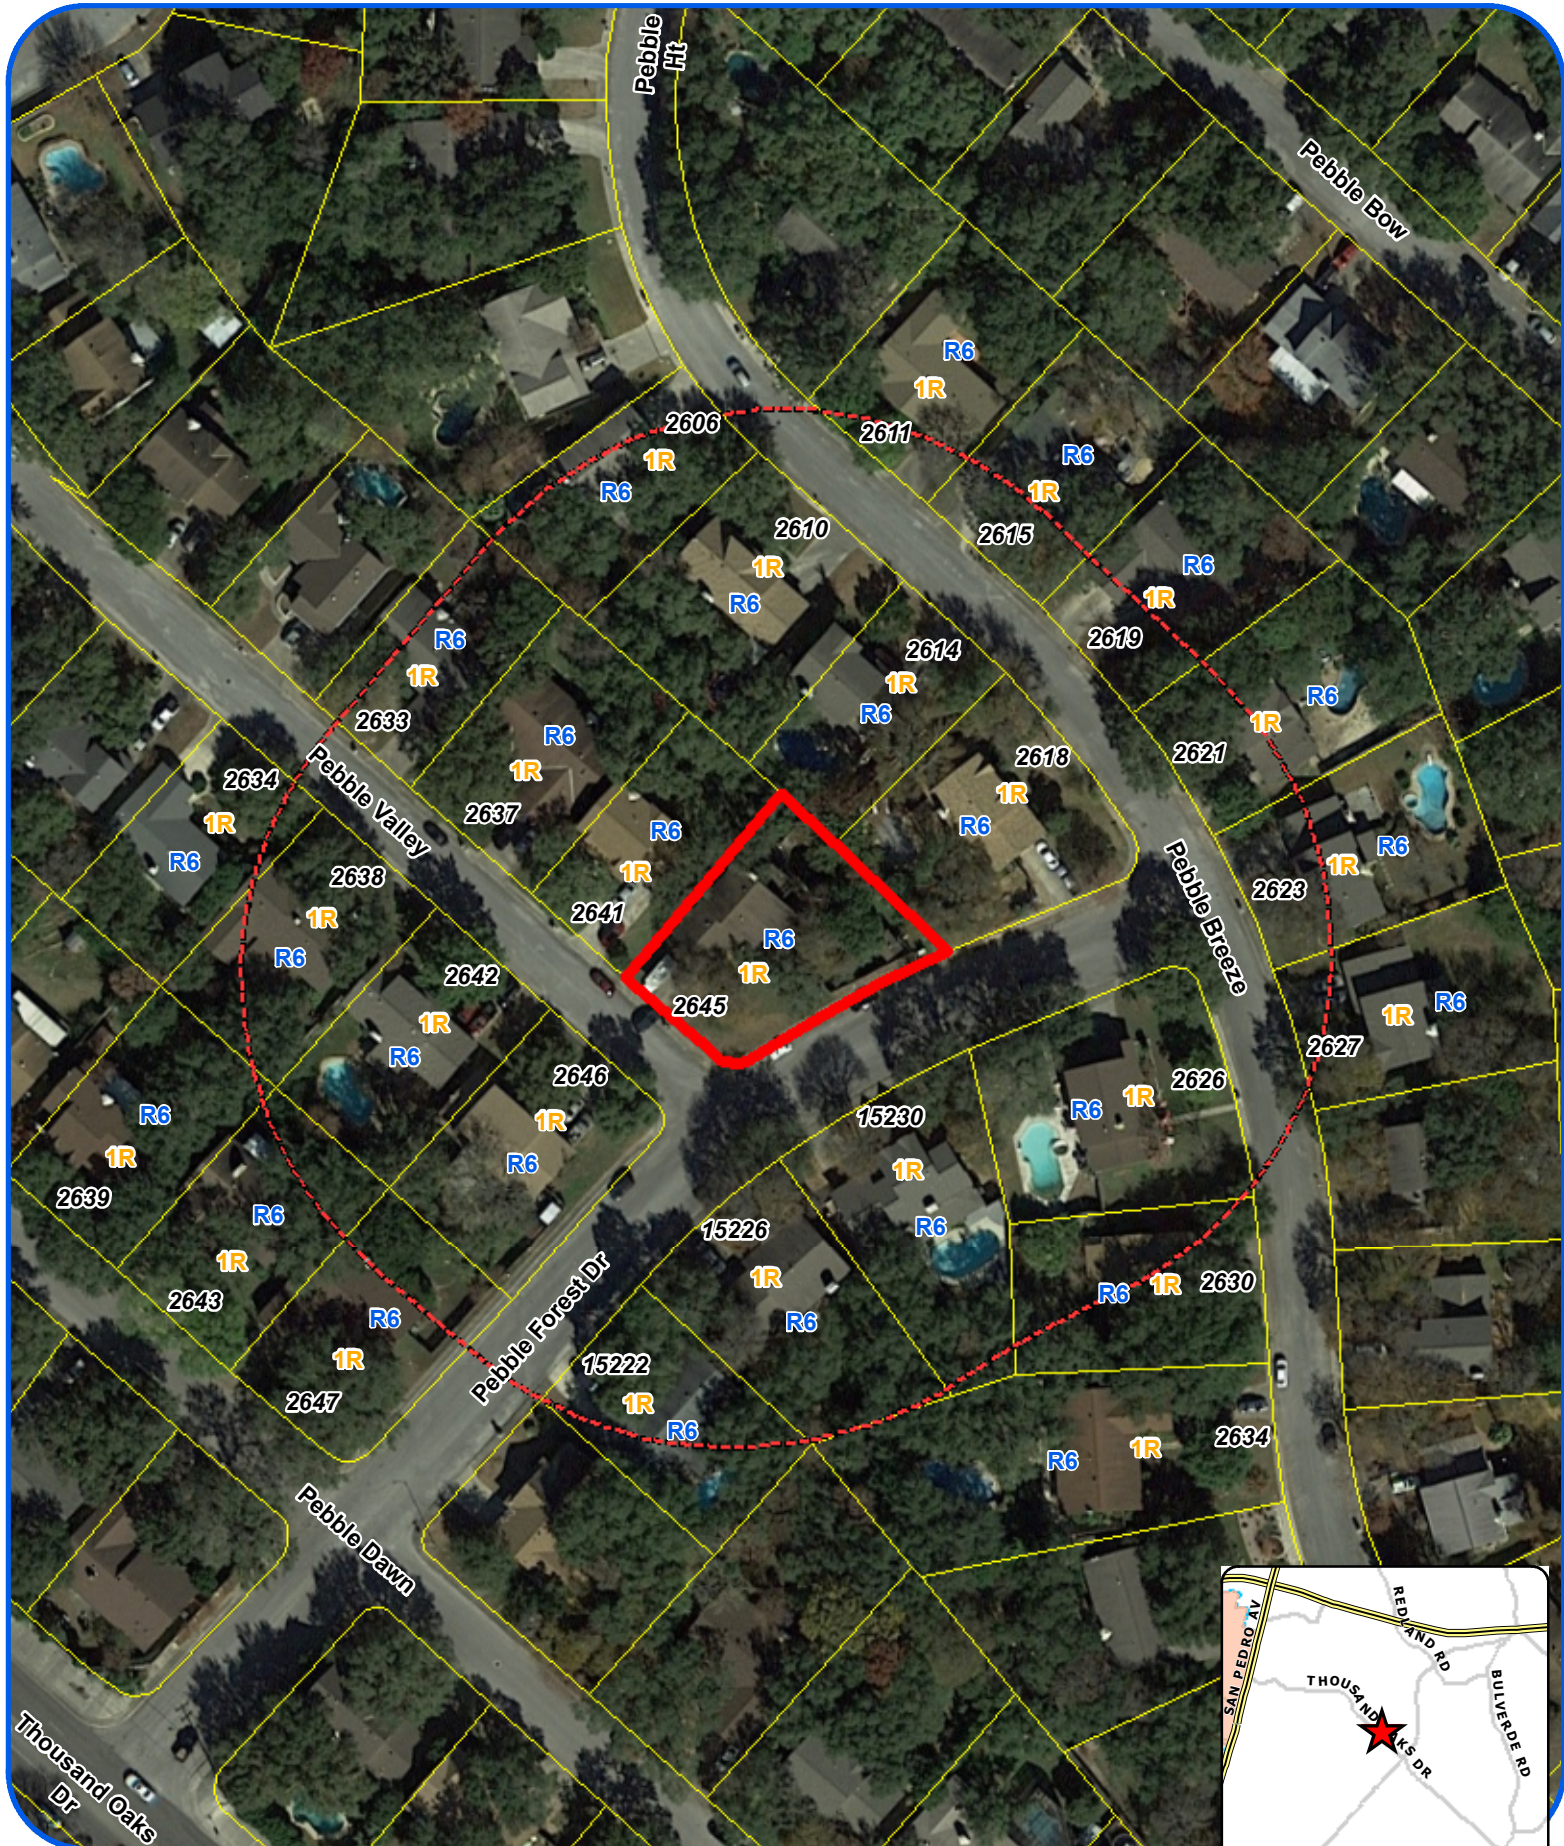

San Antonio City Limits  
 Subject Property  
 200' Notification Boundary  
 Council District: 10




"NOT TO SCALE,  
 FOR ILLUSTRATIVE PURPOSES ONLY"

Development Services Department  
 City of San Antonio

## Site Plan

### 2645 Pebble Valley Fence Site Plan

NOTE:  
THIS PROPERTY IS SUBJECT TO  
RESTRICTIVE COVENANTS,  
EASEMENTS, AGREEMENTS, AND/OR  
SETBACK LINES (IF ANY) AS  
FOLLOWS: VOLUME 9206, PAGES  
178-179, DEED AND PLAT  
RECORDS, BEXAR COUNTY, TEXAS  
VOLUME 2445, PAGE 729, REAL  
PROPERTY RECORDS, BEXAR  
COUNTY, TEXAS.

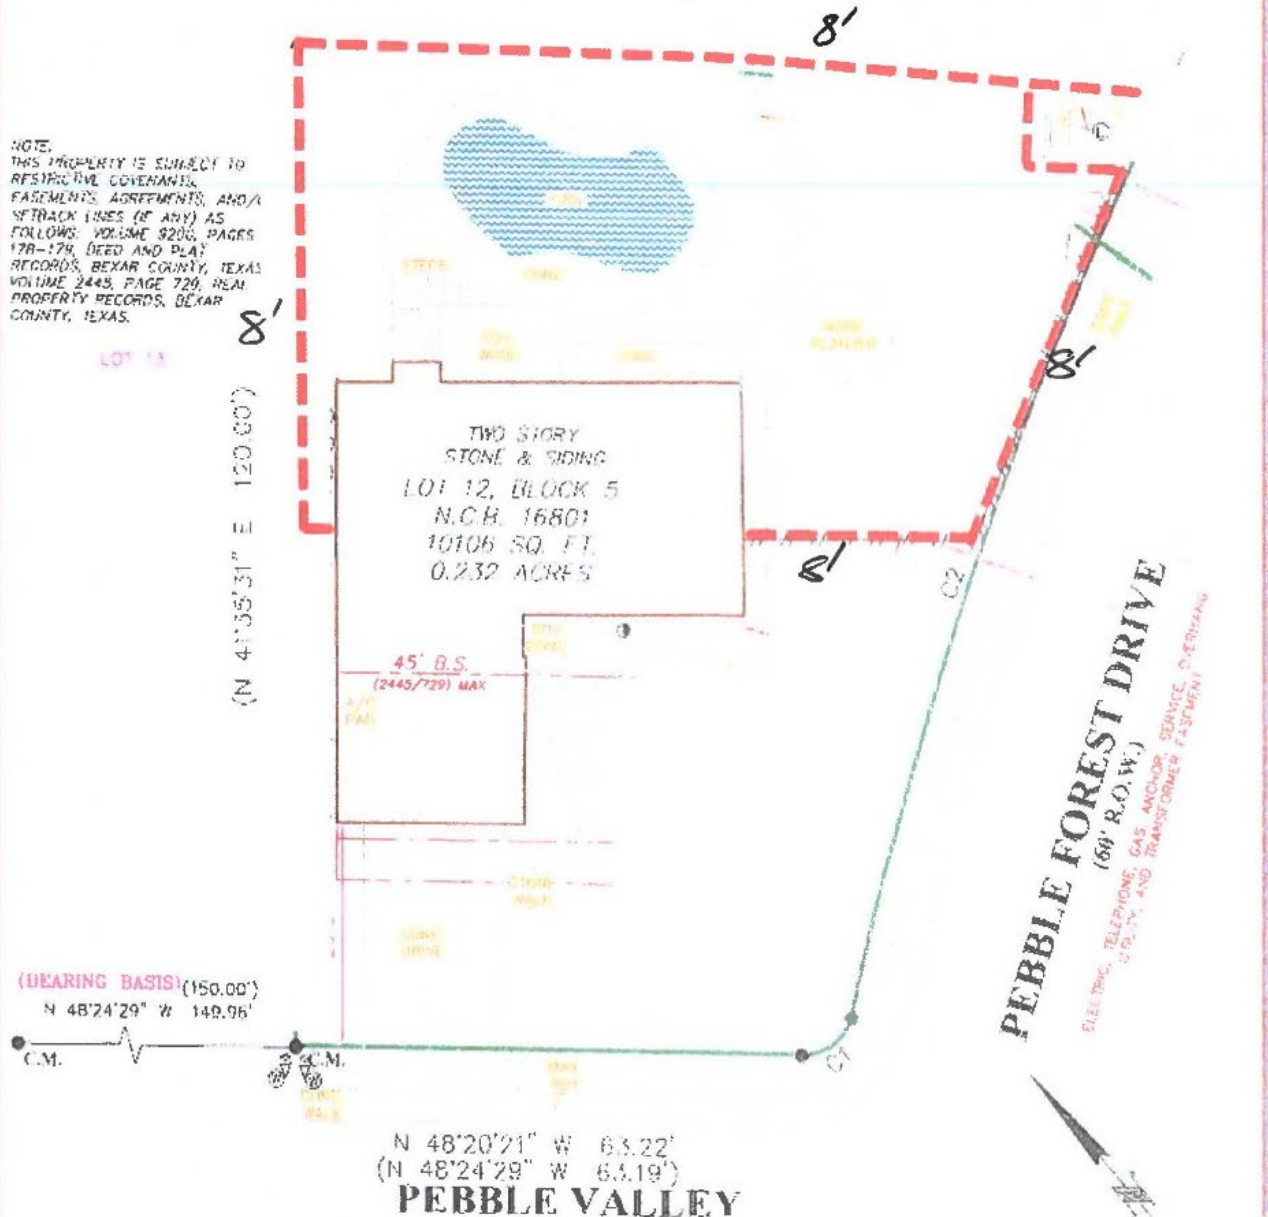

**BOA-21-10300082**

**Subject Property: 2645 Pebble Valley**



**Fence**



**8' Fence**



**8' Fence**



**8' Fence**



**Surrounding Area**



**Surrounding Area**



**Surrounding Area**



**Surrounding Area**



**Surrounding Area**

