




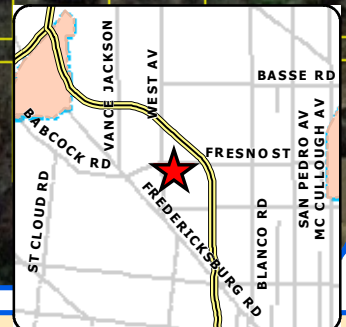

Board of Adjustment **Notification Plan for** **Case No A-21-10300088**

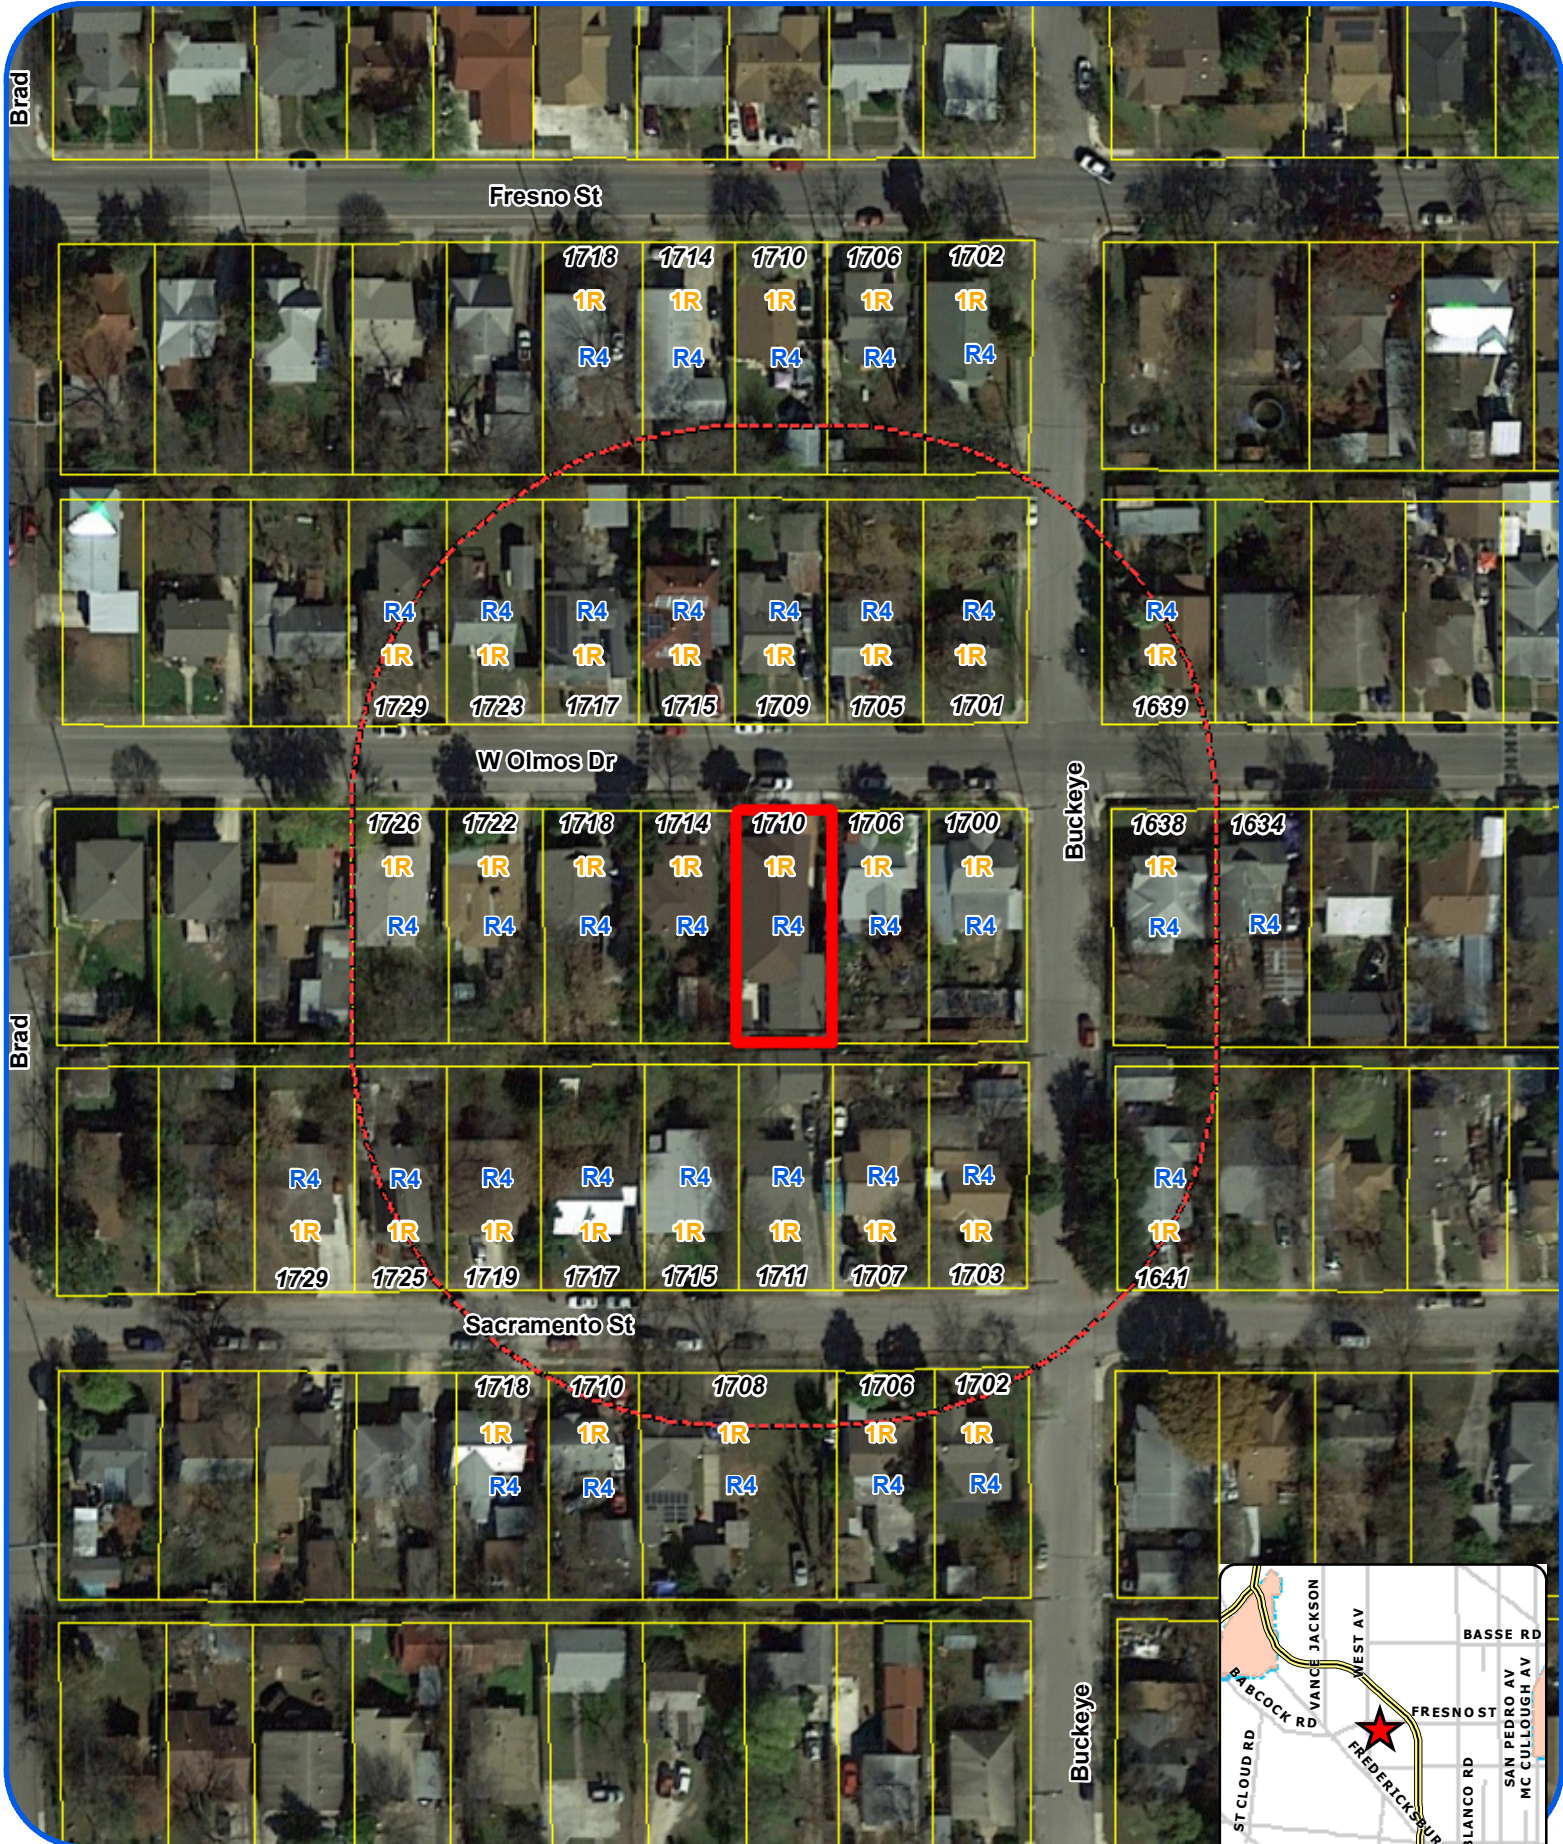

San Antonio City Limits

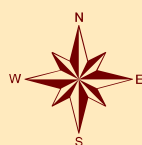

Subject Property



200' Notification Boundary



Council District: 1

"NOT TO SCALE,
 FOR ILLUSTRATIVE PURPOSES ONLY"

Development Services Department
 City of San Antonio

BOA-21-10300088

Subject Property: 1710 West Olmos Drive



Subject Property



Front Yard Fence



Fence Measurement 6' 8"



Surrounding Area



Surrounding Area



Surrounding Area



Surrounding Area

