



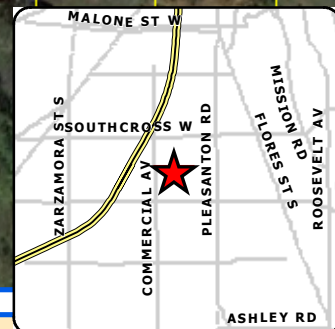

1 inch equals 100 feet

# **Board of Adjustment** **Notification Plan for** **Case No A-21-10300081**

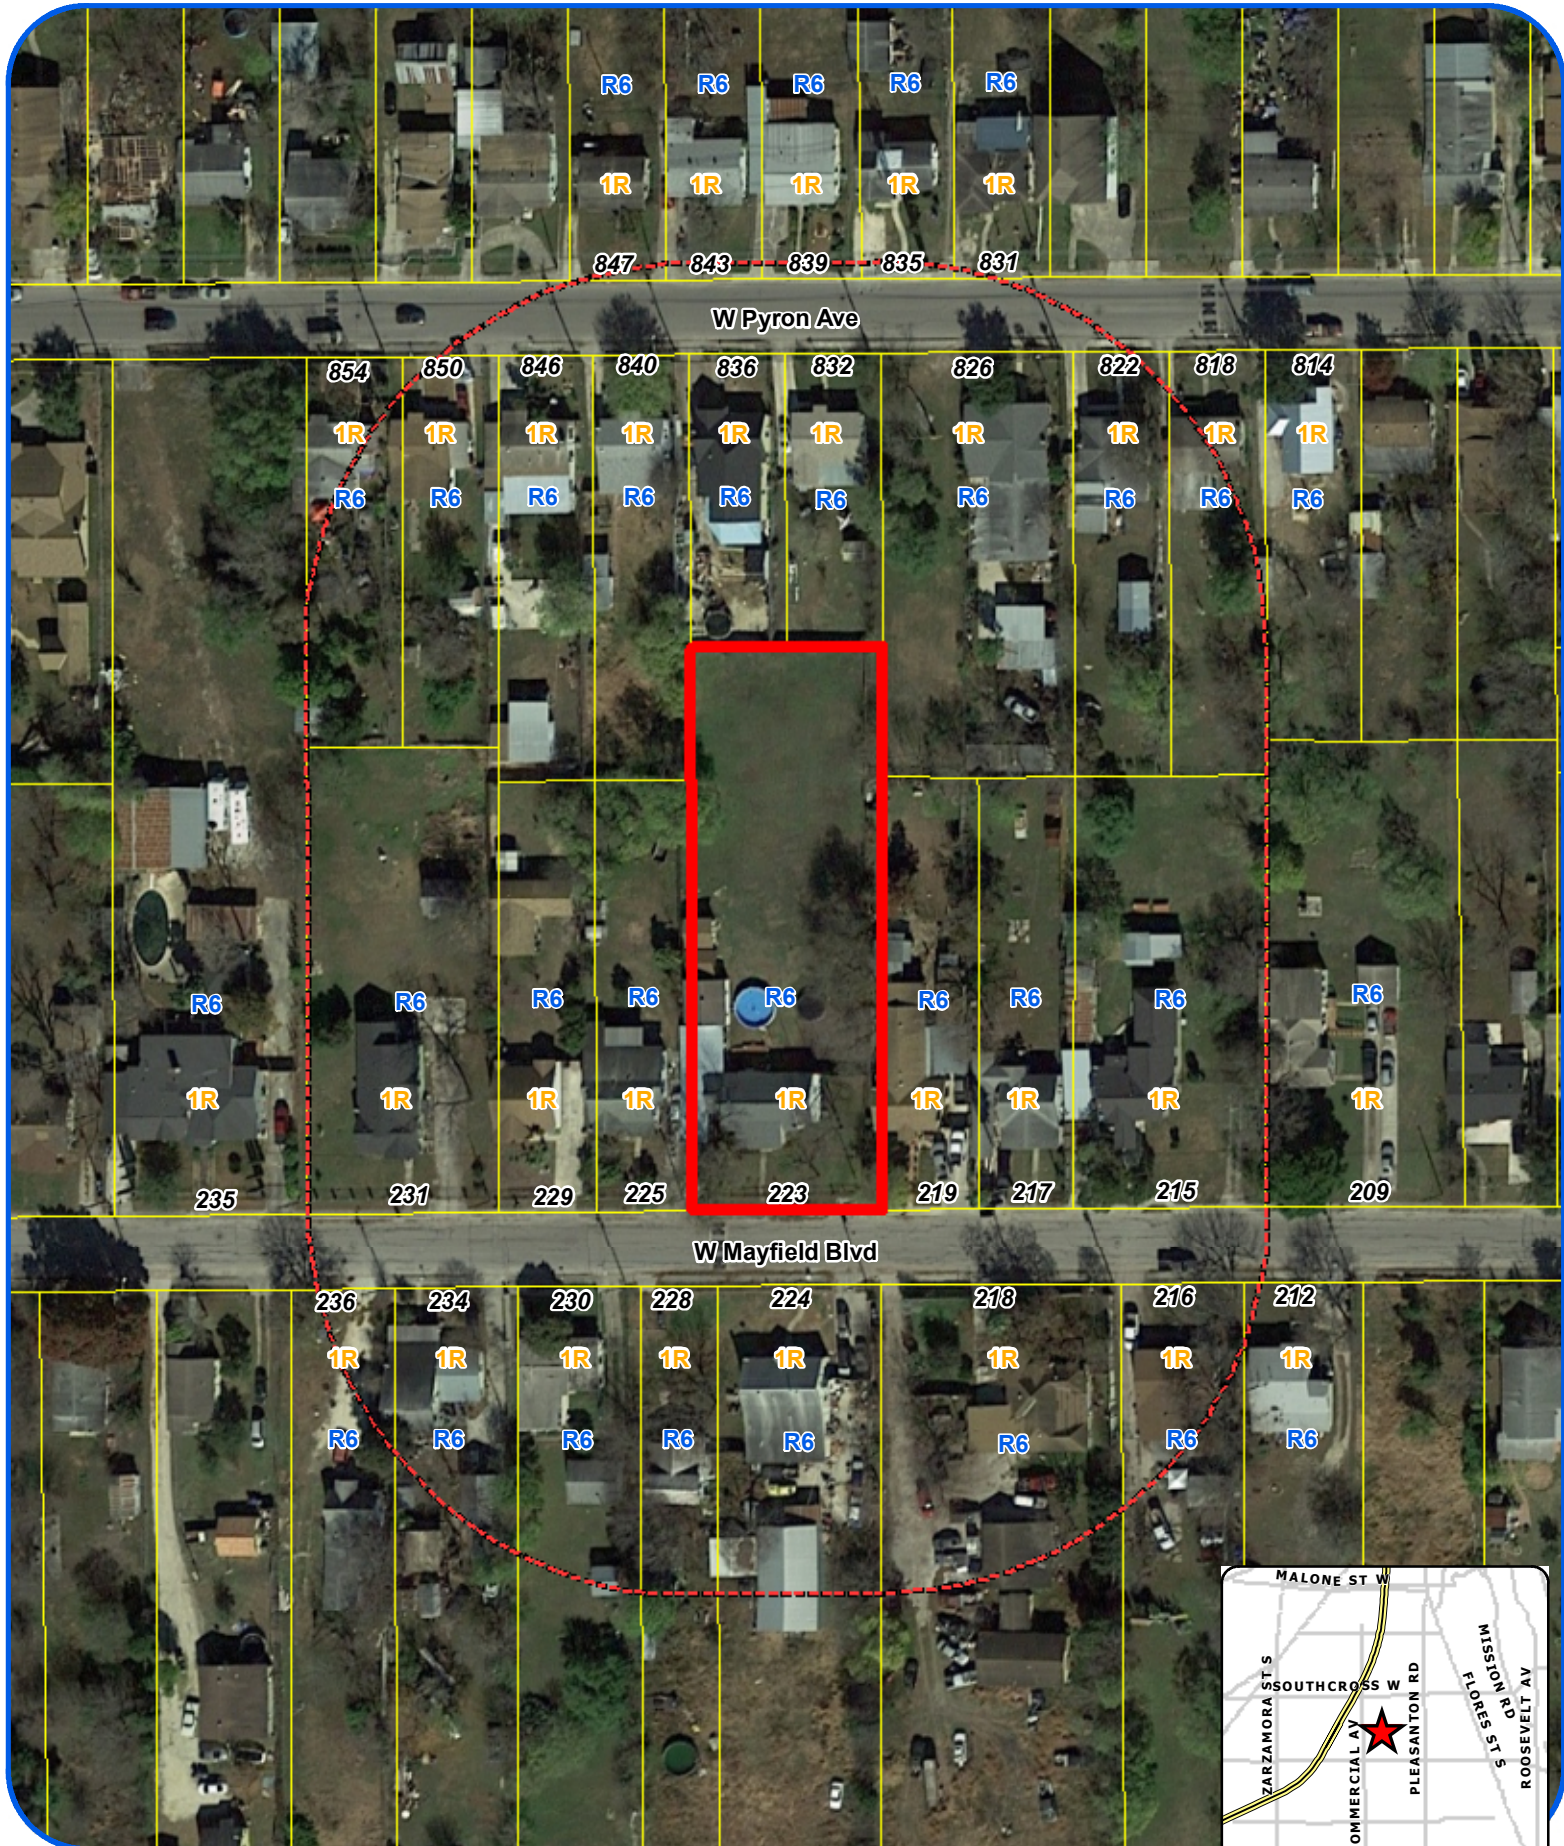

San Antonio City Limits



Subject Property



200' Notification Boundary



Council District: 3

"NOT TO SCALE,  
 FOR ILLUSTRATIVE PURPOSES ONLY"

Development Services Department  
 City of San Antonio

# Site Plan


## PLOT PLAN FOR BUILDING PERMITS

Address: 223 W. Mayfield

Lot: 225

Block: LOTS

NCB: 7848

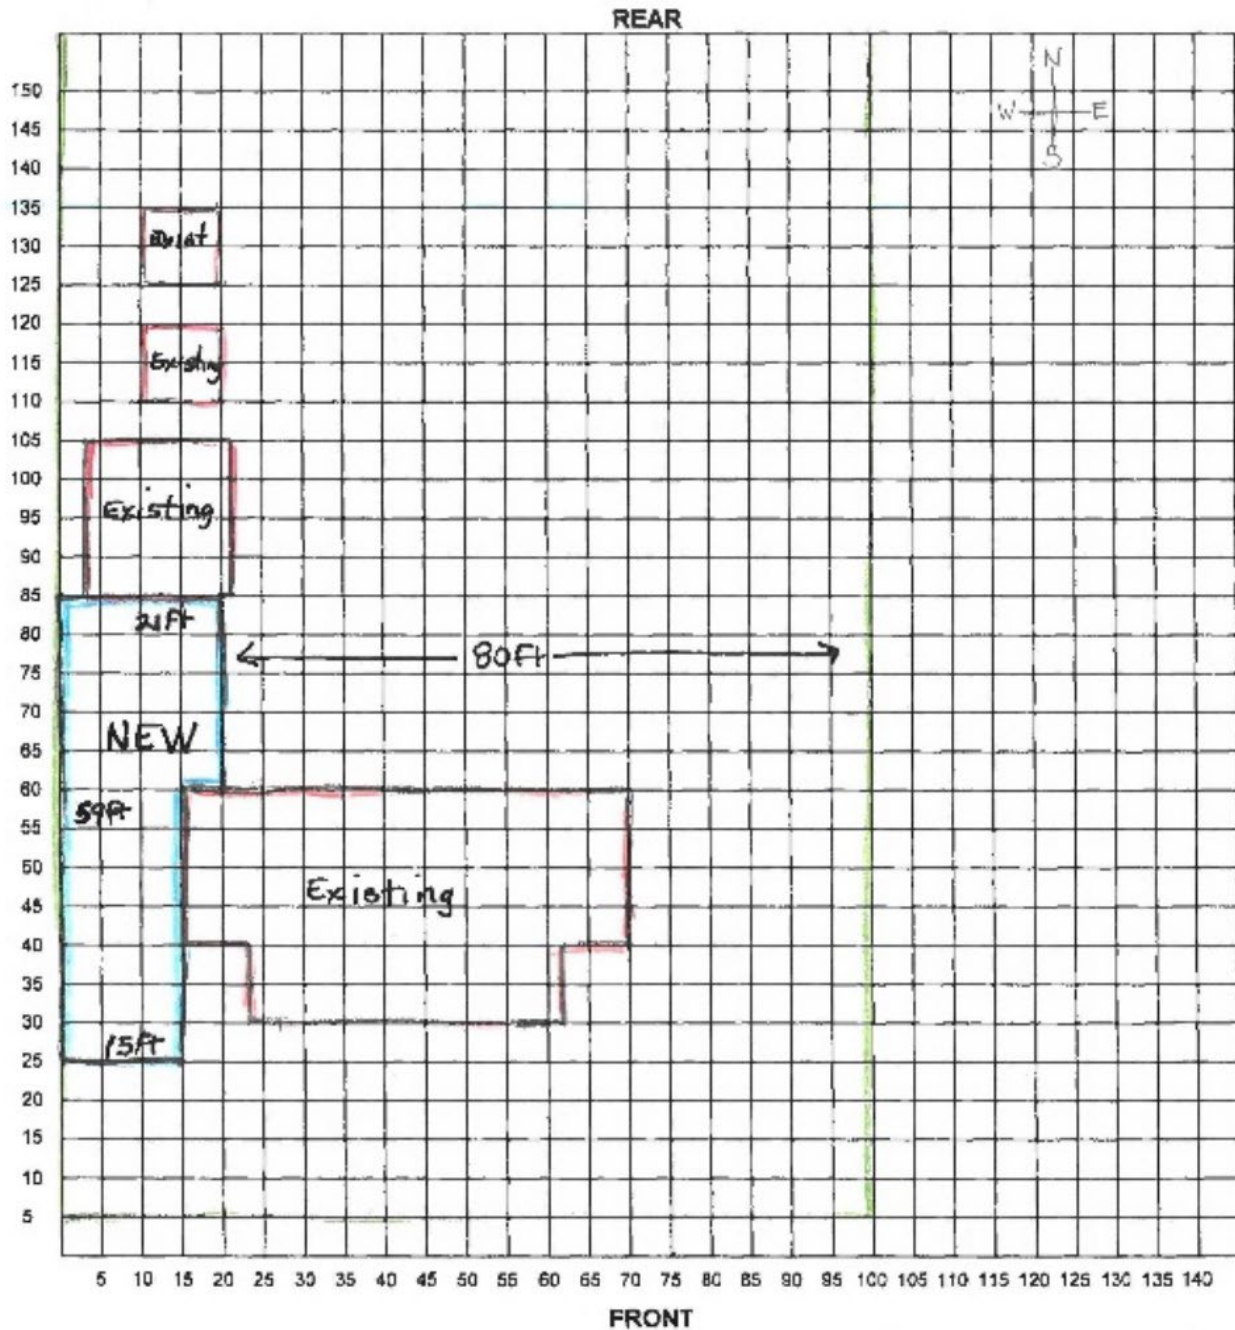

I certify that the above plot plan shows all improvements on this property and that there will be no construction over easements. I also certify that I will build in compliance with the UDC and the 2015 IRC.

**Subject Property: 223 West Mayfield**



**Carport**



**Carport**



**Carport Attached to Main Structure**



**Carport Attached to Accessory Structure**



**Carport Attached to Rear Main Structure**



**Setback of Accessory Structure**

