




Board of Adjustment **Notification Plan for** **Case No A-21-10300083**

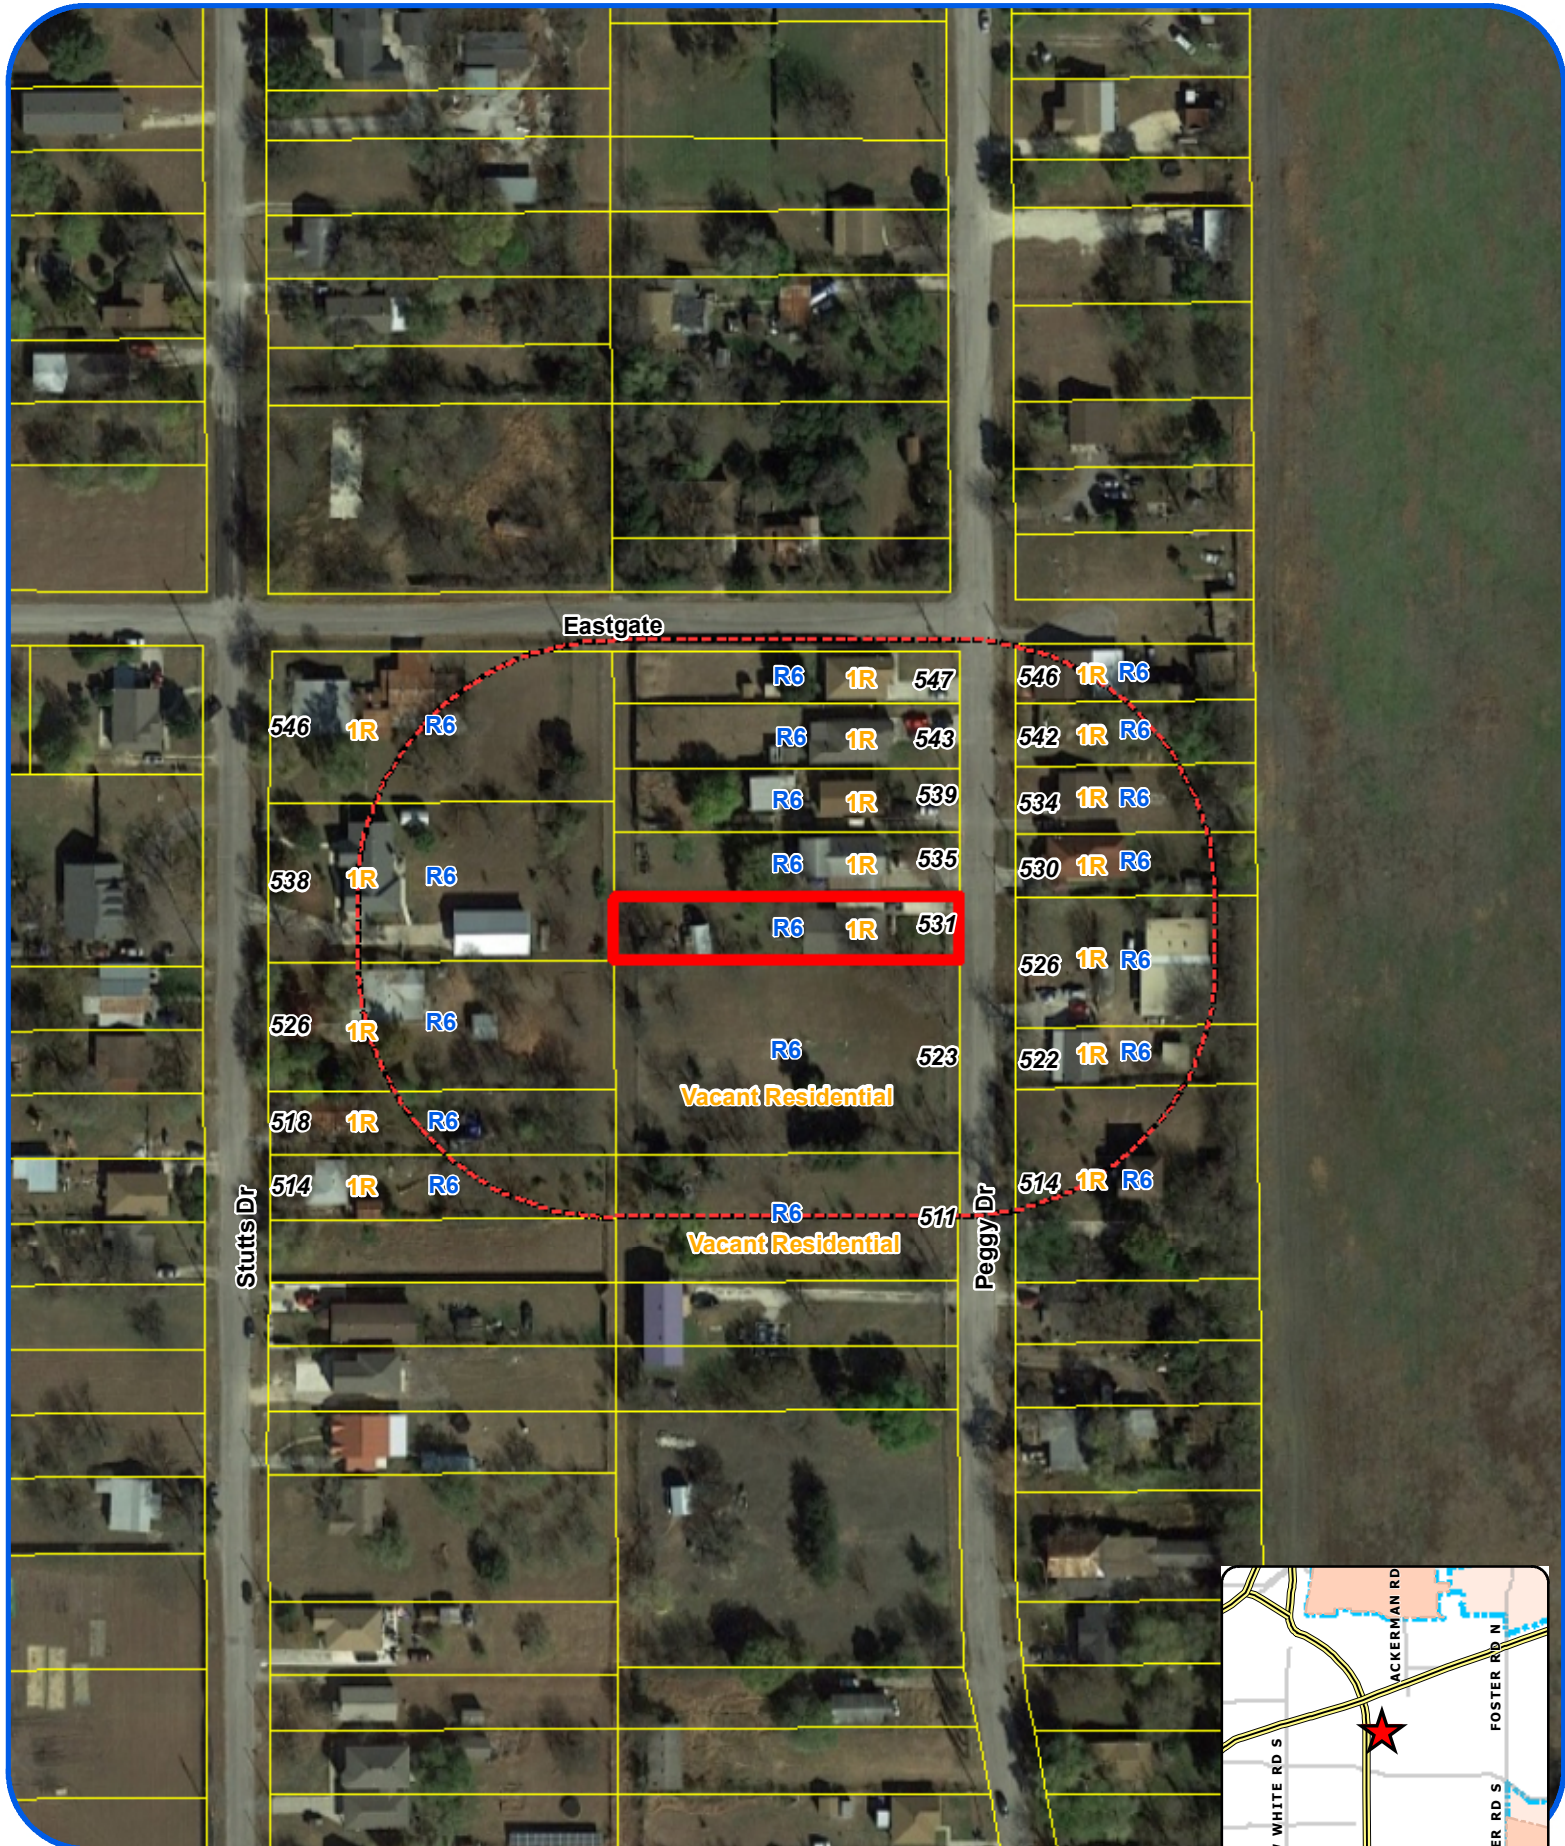


San Antonio City Limits

Subject Property

200' Notification Boundary

Council District: 2

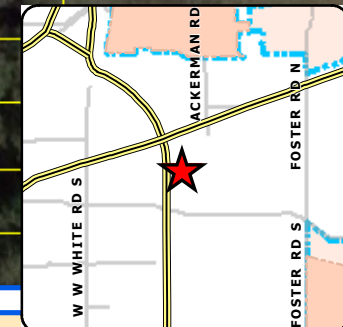

1 inch equals 150 feet

"NOT TO SCALE,
 FOR ILLUSTRATIVE PURPOSES ONLY"


Development Services Department
 City of San Antonio

Site Plan

PLOT PLAN

Address: 531 Peggy dr San Antonio TX Lot: _____
78219

Block: _____ NCB: _____

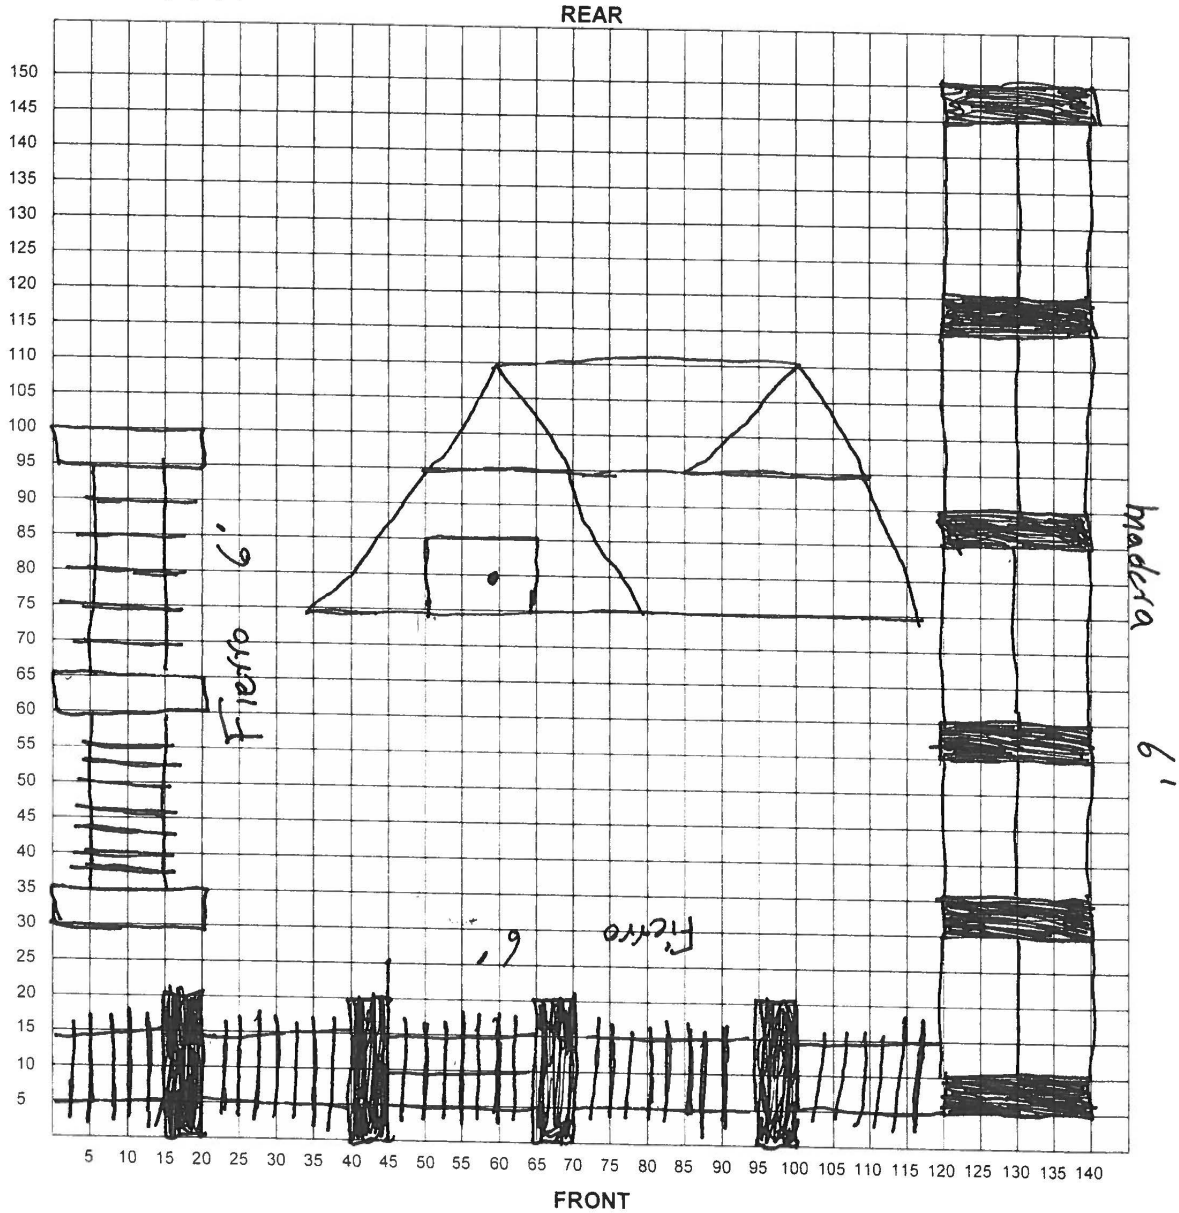

I certify that the above plot plan shows all improvements on this property and that there will be no construction over easements. I also certify that I will build in compliance with the UDC and the 2015 IRC.

Date: _____

Signature of Applicant: _____

BOA-21-10300083

Subject Property: 531 Peggy Drive



Front Yard Fence Measurement of 6'



Front Yard Gate Measurement of 6' 10"




Fence along Side Property Line in the Front Yard



Carport



Surrounding Area

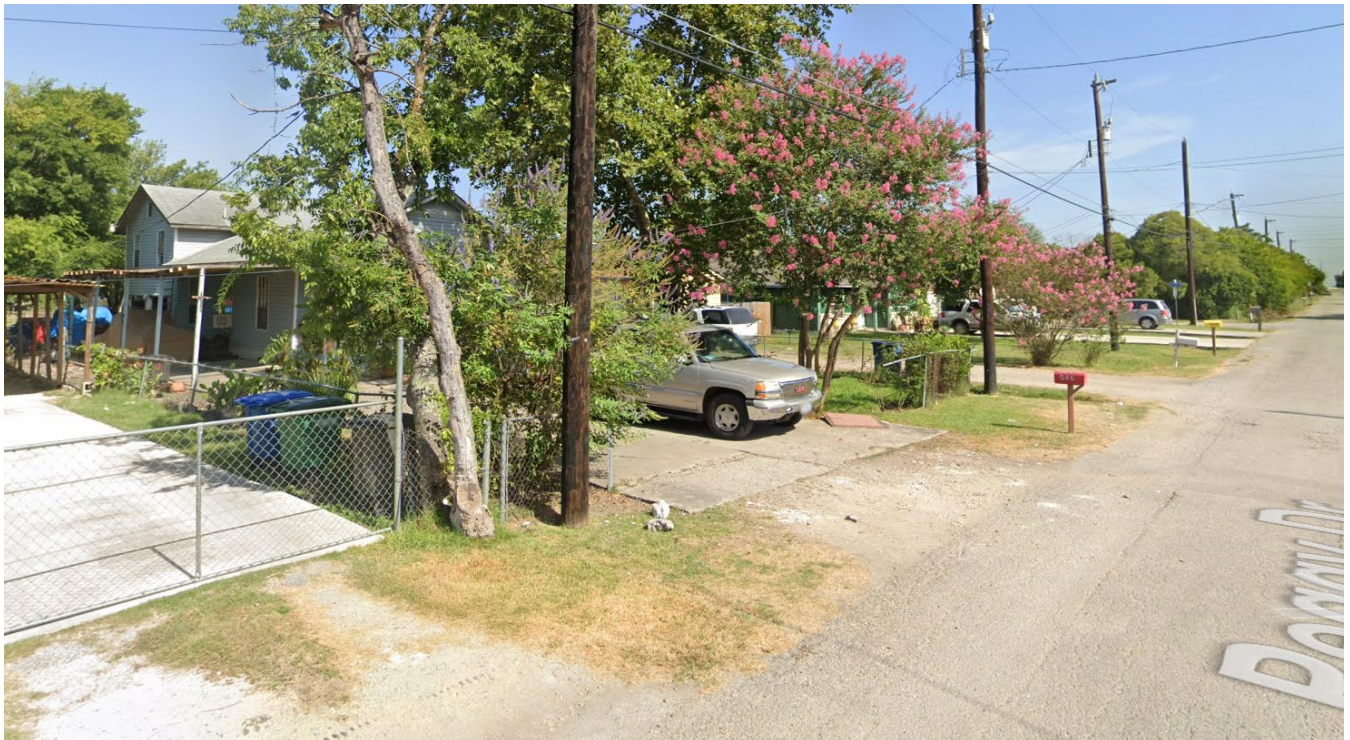

Surrounding Area



Surrounding Area

