




1 inch equals 100 feet

Board of Adjustment **Notification Plan for** **Case No A-21-10300094**

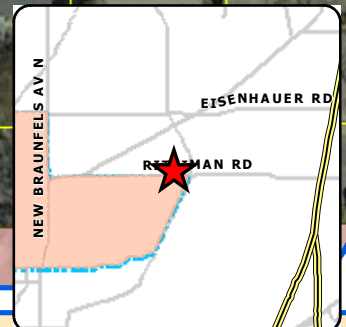


San Antonio City Limits
 Subject Property
 200' Notification Boundary
 Council District: 2



"NOT TO SCALE,
 FOR ILLUSTRATIVE PURPOSES ONLY"

Development Services Department
 City of San Antonio

Site Plan

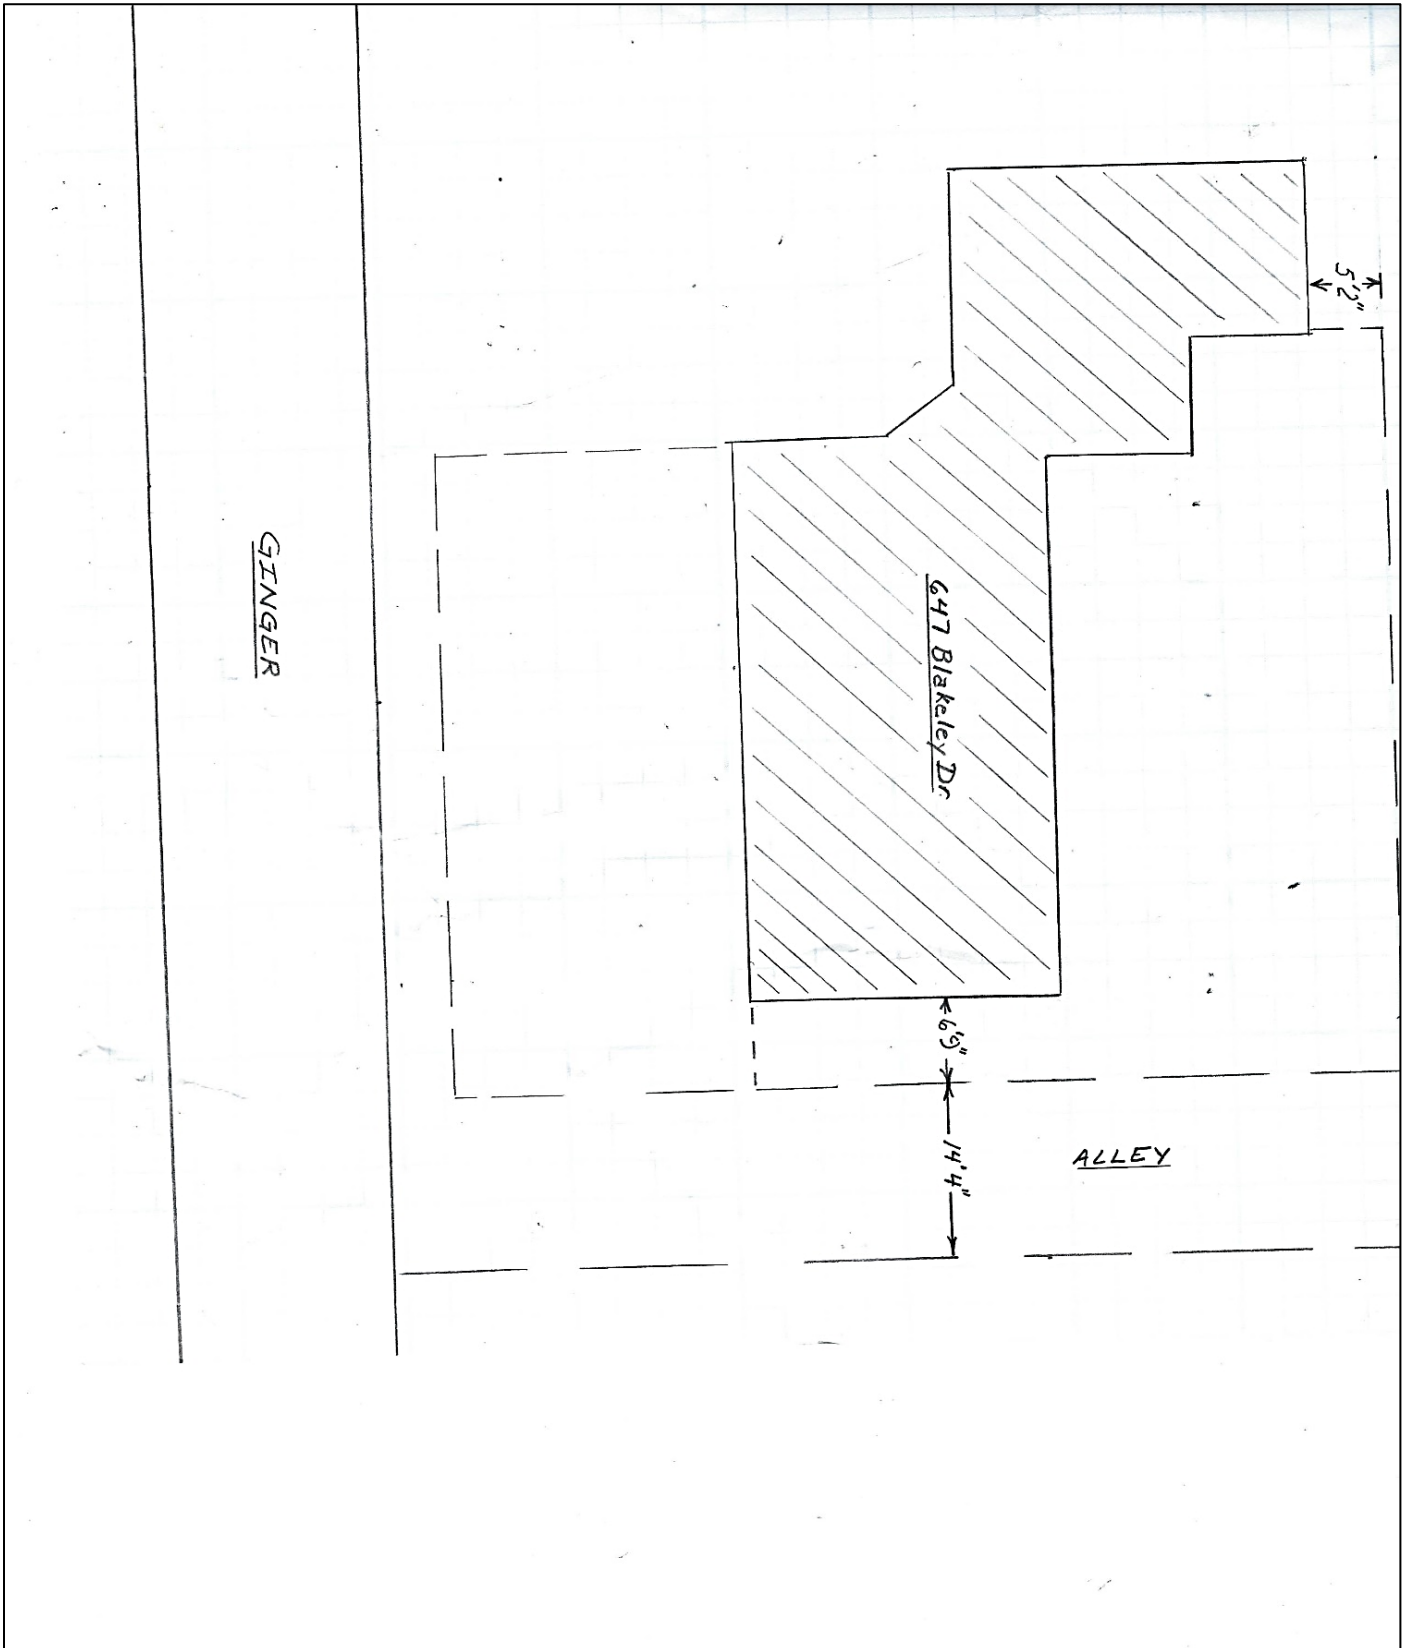

BOA-21-10300094

Subject Property: 647 Blakeley



Side View



Alley to rear



Alley Measurement



Measurement to house



Surrounding Area



Surrounding Area



Surrounding Area



Surrounding Area

