




Board of Adjustment **Notification Plan for** **Case No A-21-10300101**



San Antonio City Limits
 Subject Property
 200' Notification Boundary
 Council District: 4

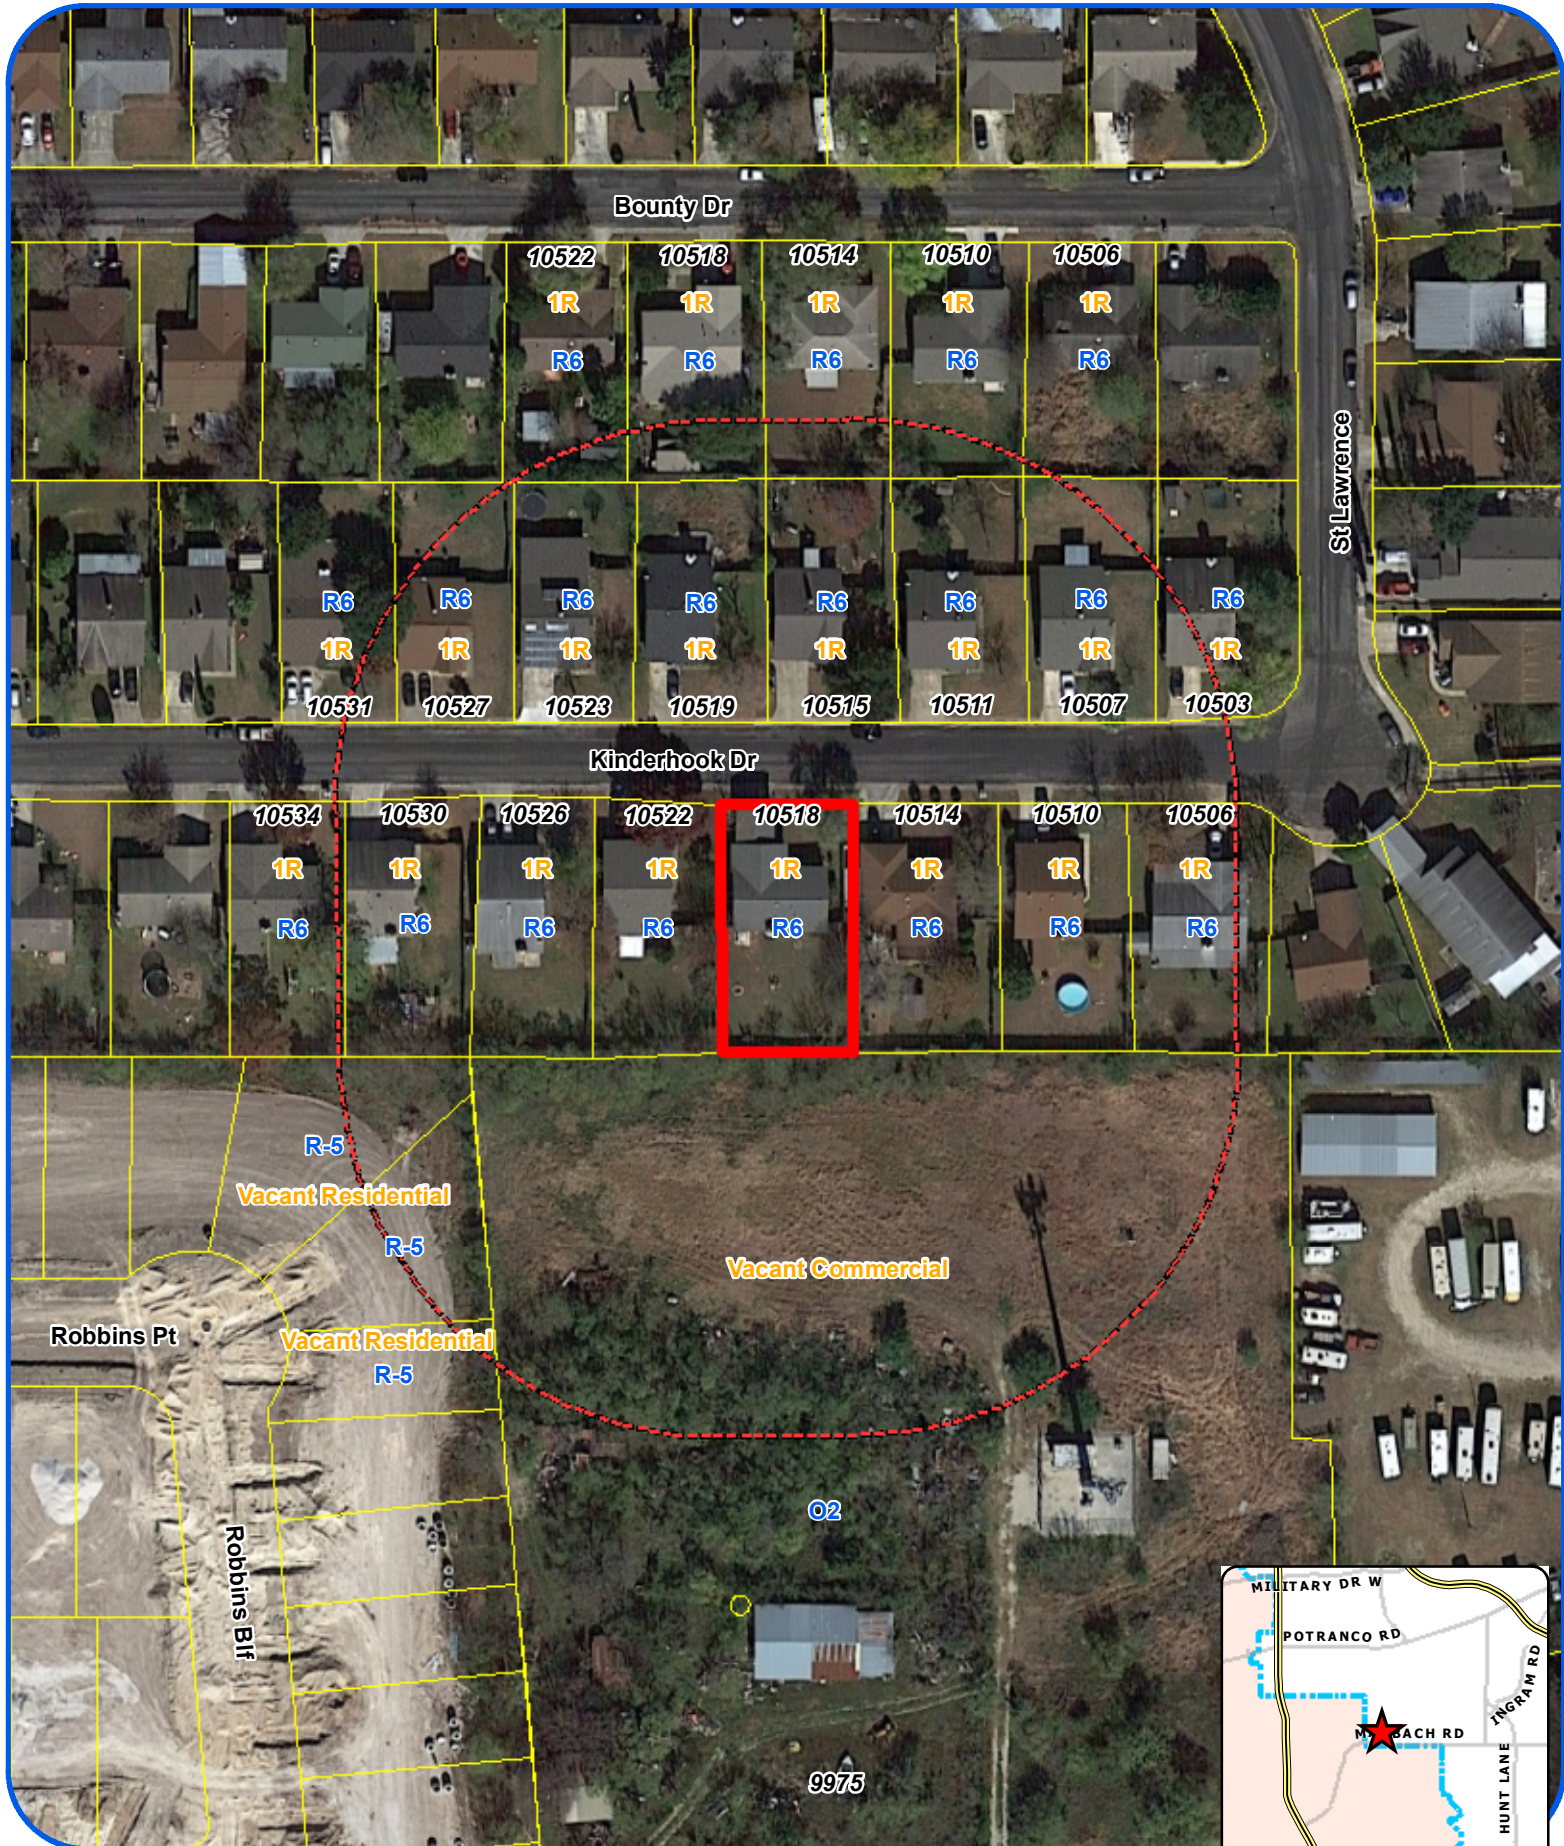

"NOT TO SCALE,
 FOR ILLUSTRATIVE PURPOSES ONLY"

Development Services Department
 City of San Antonio

Site Plan


PLOT PLAN FOR BUILDING PERMITS

Address: 10518 Kinderhook

Lot: 26

Block: 48

NCB: _____

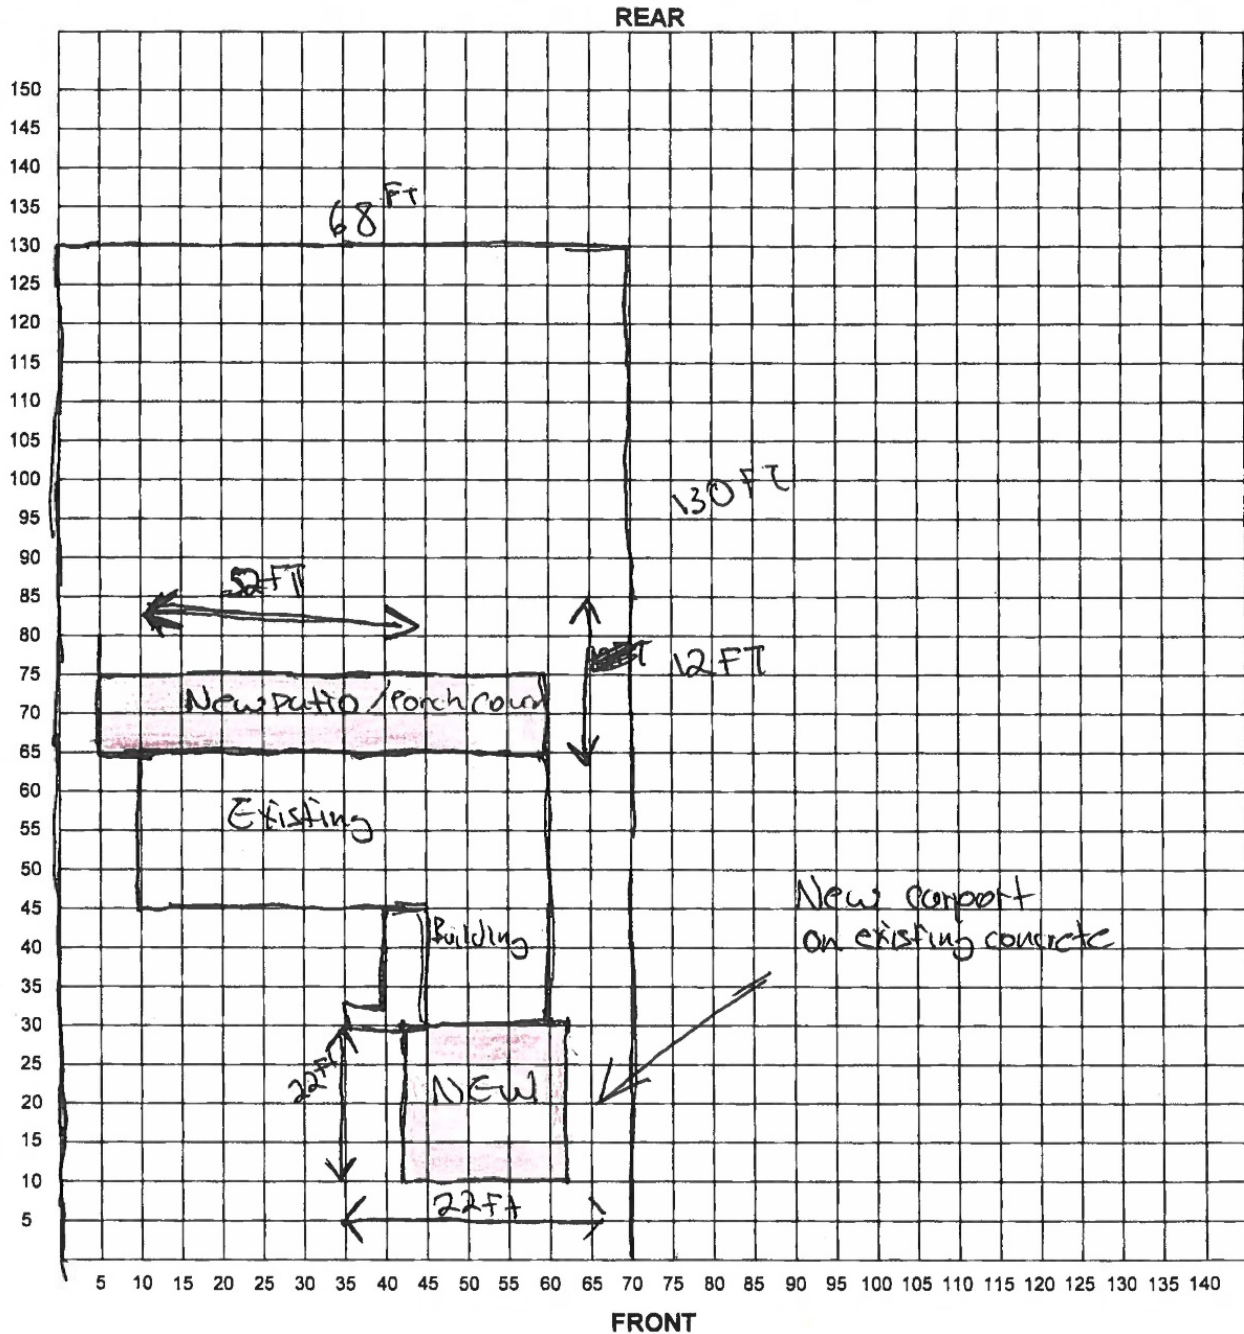

I certify that the above plot plan shows all improvements on this property and that there will be no construction over easements. I also certify that I will build in compliance with the UDC and the 2015 IRC.

BOA-21-10300101

Subject Property: 10518 Kinderhook Drive



1" from Property Line



Side Setback



Roof with no Gutters



Detached Structure



22' 1" in Length



19' 10" in Width



Marker shows 10' front setback



Surrounding Area



Surrounding Area



Similar Structure in Area



Similar Structure in Area



Similar Structure in Area



Similar Structure in Area



Similar Structure in Area



Similar Structure in Area

