

1 inch equals 100 feet

Board of Adjustment **Notification Plan for** **Case No A-21-10300084**




San Antonio City Limits
 Subject Property
 200' Notification Boundary
 Council District: 3



"NOT TO SCALE,
 FOR ILLUSTRATIVE PURPOSES ONLY"

Development Services Department
 City of San Antonio

Site Plan

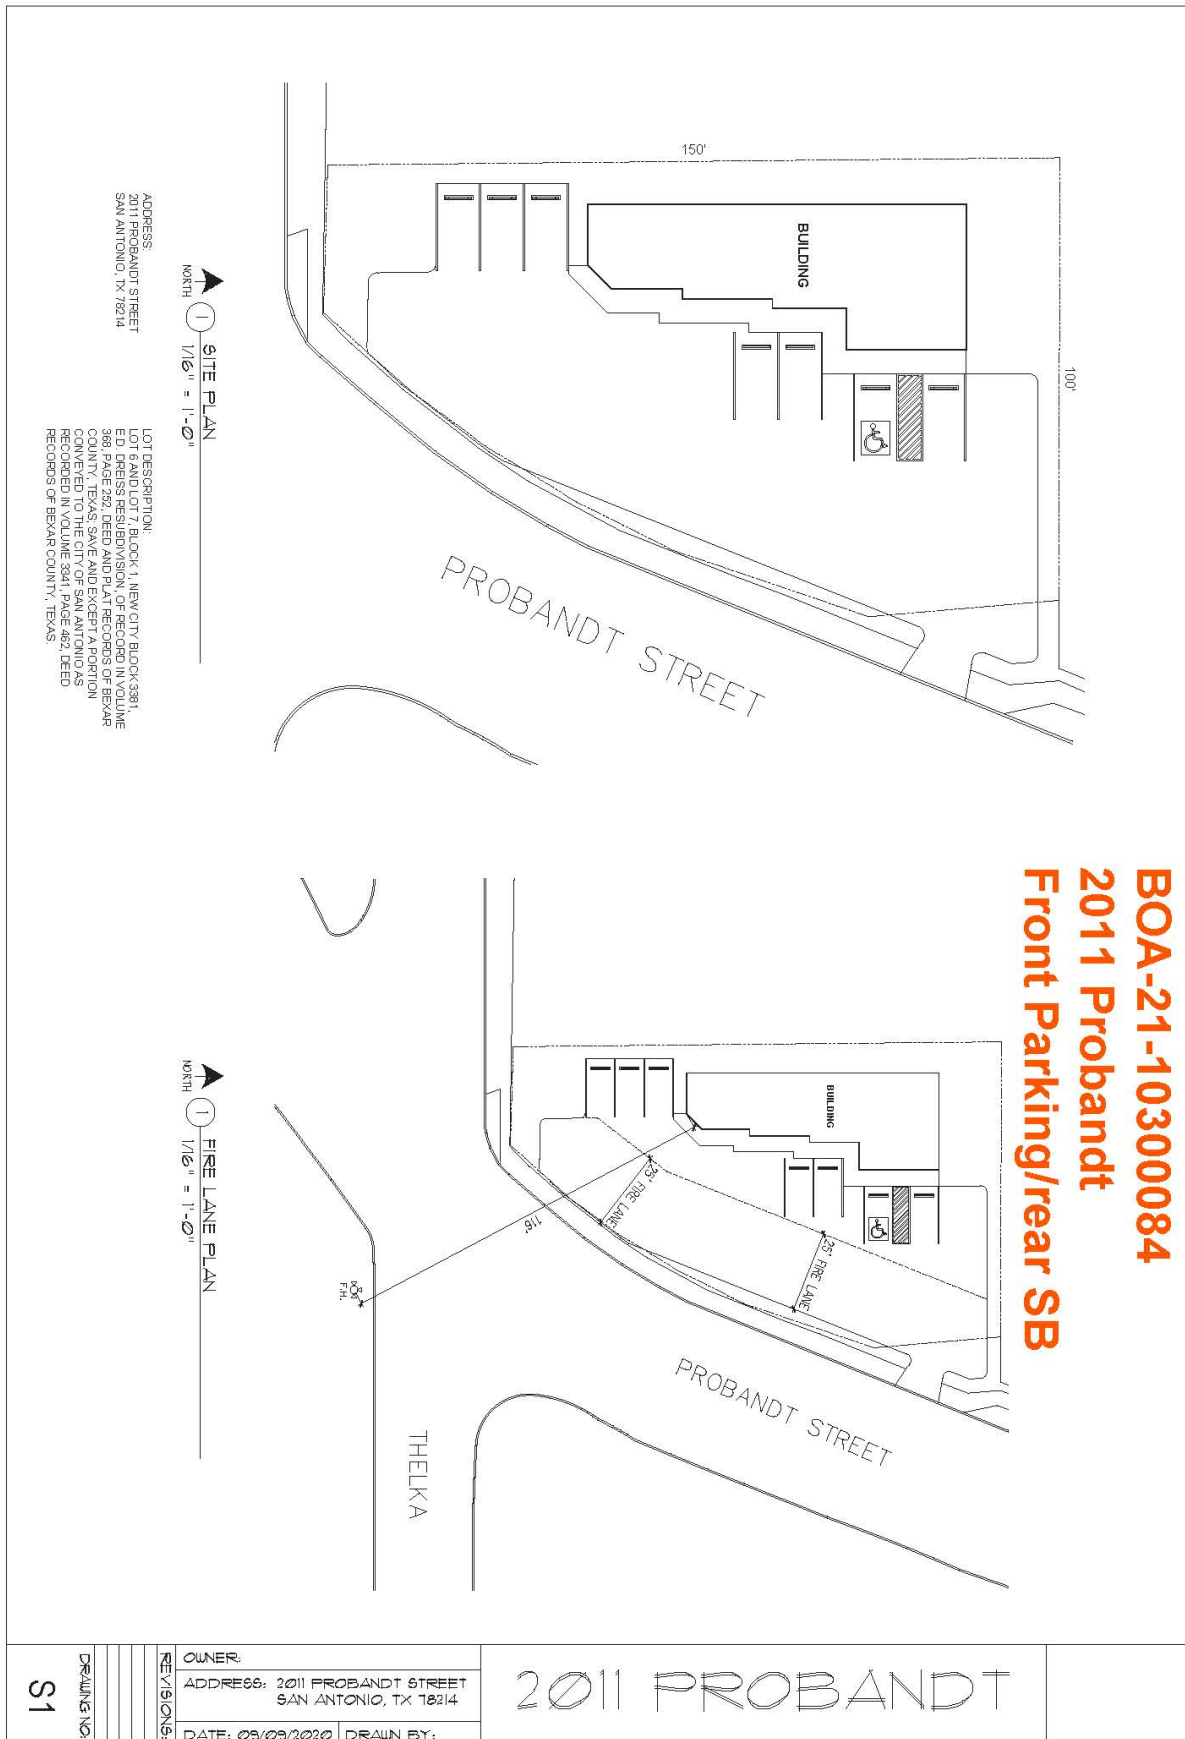

BOA-21-10300084

Subject Property: 2011 Probandt Avenue



Subject Property



Back of Building to Property Line



Back of Building to Property Line



Surrounding Area



Surrounding Area

