

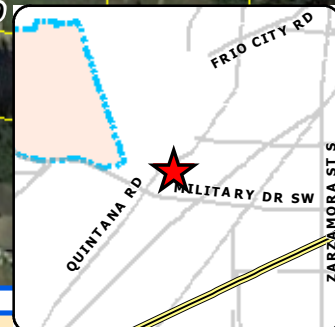


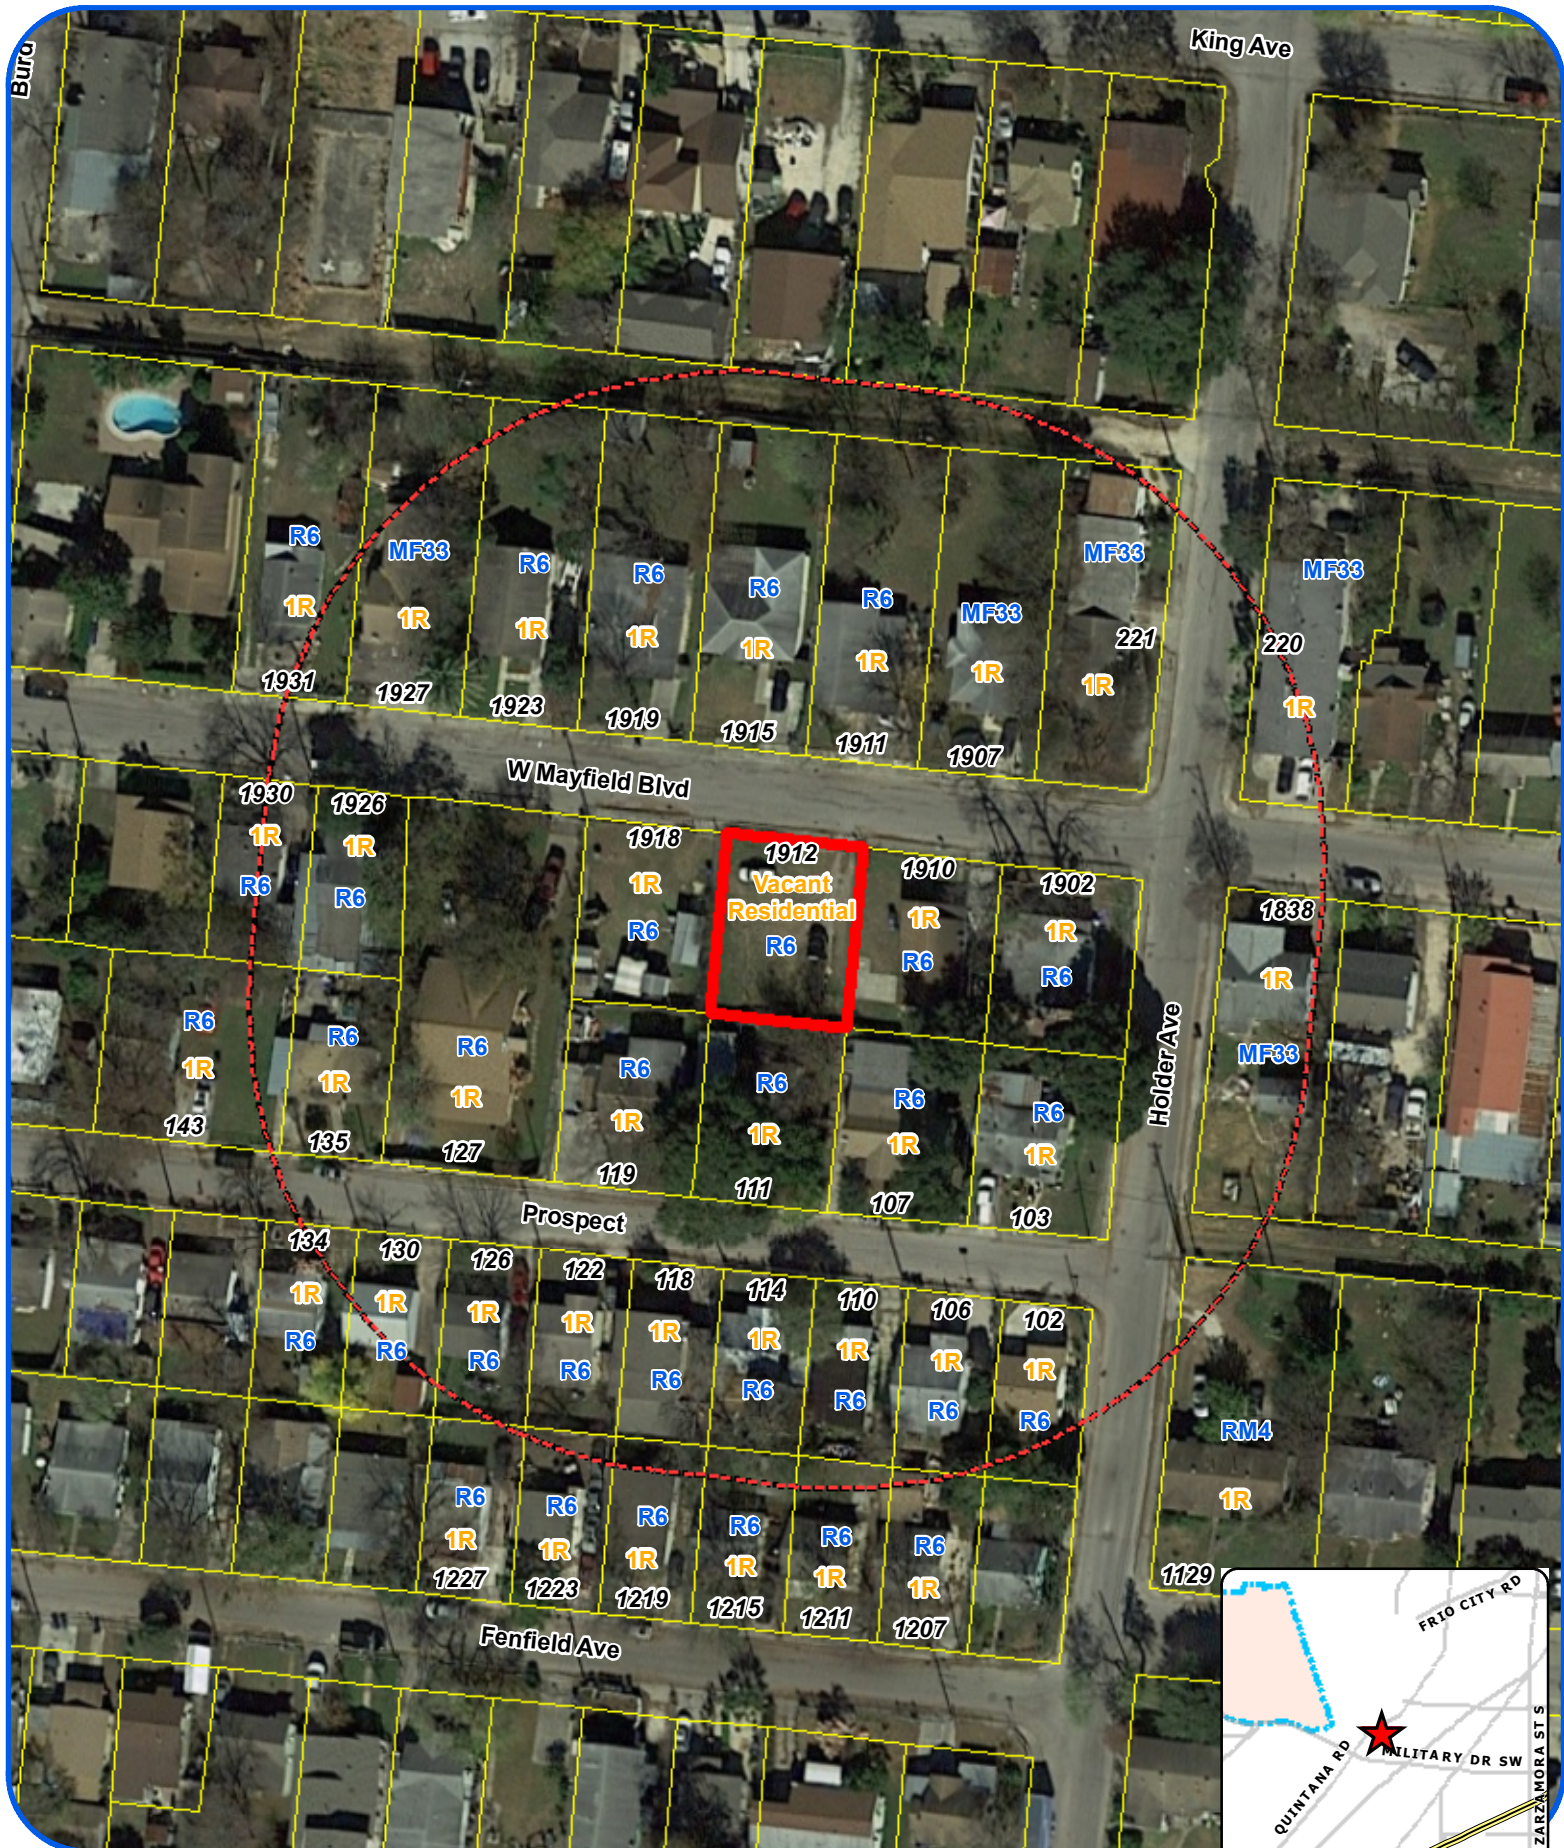

1 inch equals 83 feet

# **Board of Adjustment** **Notification Plan for** **Case No A-21-10300099**

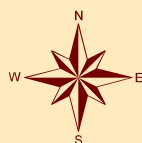

San Antonio City Limits



Subject Property



200' Notification Boundary




Council District: 4

"NOT TO SCALE,  
FOR ILLUSTRATIVE PURPOSES ONLY"

Development Services Department  
City of San Antonio



# Site Plan

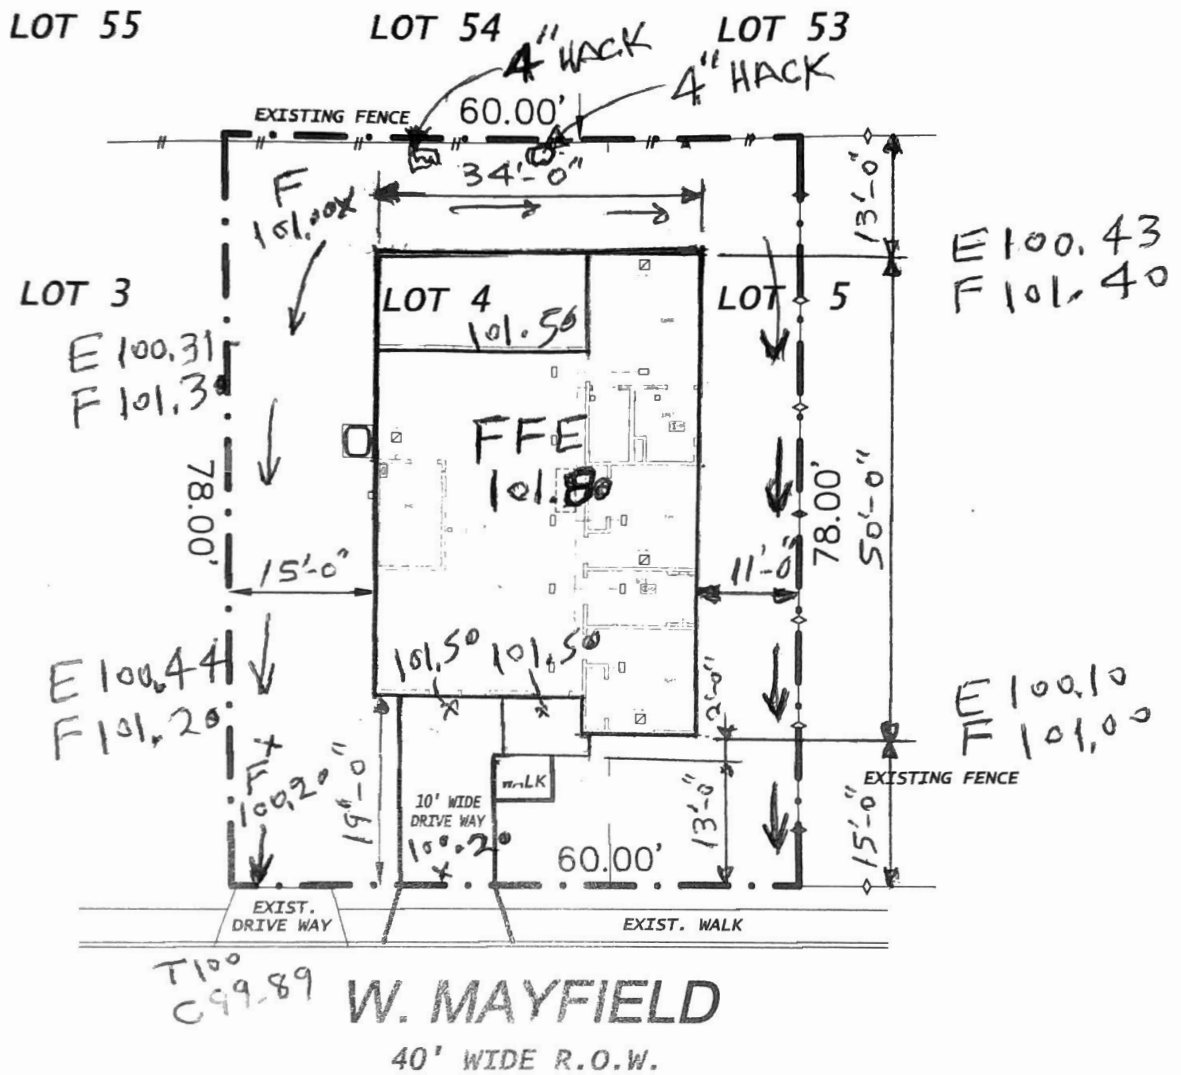

| LEGEND                    |           |
|---------------------------|-----------|
| Property Corner           | ○         |
| Property Line             | — · — · — |
| Proposed Wood Fence       | — · — · — |
| Easement Line             | — · — · — |
| Setback Line              | — · — · — |
| Adjacent Lot or R.O.W.    | — · — · — |
| Proposed House            | — · — · — |
| Edge of Proposed Concrete | — · — · — |

STREET ADDRESS: 1912 W MAYFIELD BOULEVARD  
 LOT: LOT 4 AND THE EAST ONE-HALF OF LOT 5  
 BLOCK: 55 N.C.B.: 8632  
 SUBDIVISION: SOUTH SAN ANTONIO  
 PLAT RECORDS, VOLUME: 642 PAGE(S): 7  
 CITY: SAN ANTONIO, BEXAR COUNTY, TEXAS

**SA Engineering Company**  
 Consulting Engineers  
 240-454-5111 FAX (210) 661-0811  
 12719 Spectrum Dr. San Antonio, Texas 78249

**BUILDER: LAATU HOMES**

| CONSTRUCTION REQUIREMENTS |                 |
|---------------------------|-----------------|
| <input type="checkbox"/>  | RETAINING WALLS |
| <input type="checkbox"/>  | EXCAVATIONS     |
| <input type="checkbox"/>  | OTHER           |
| F.P. CHECK                |                 |
| REVIEW DATE               |                 |
| BY                        |                 |
| DATE                      |                 |
| FUTURE WALK SQ. FT.       |                 |
| SIDEWALK SQ. FT.          |                 |
| DRIVEWAY SQ. FT.          |                 |
| PATIO SQ. FT.             |                 |
| PAC SQ. FT.               |                 |
| P.L.                      |                 |
| HOUSE ORIENT.             |                 |
| A.C. 10'                  |                 |
| DRIVE 20'                 |                 |
| LIT. 10'                  |                 |
| SITE 10'                  |                 |
| F.P. 10'                  |                 |
| L.A. 10'                  |                 |

**BOA-21-10300099**

**Subject Property: 1912 West Mayfield Avenue**



**Subject Property**





**Surrounding Area**



**Surrounding Area**





**Surrounding Area**



**Surrounding Area**

