

Board of Adjustment **Notification Plan for** **Case No A-21-10300103**



San Antonio City Limits



Subject Property



200' Notification Boundary



Council District: 1/5




1 inch equals 83 feet

"NOT TO SCALE,
FOR ILLUSTRATIVE PURPOSES ONLY"

Development Services Department
City of San Antonio

Site Plan

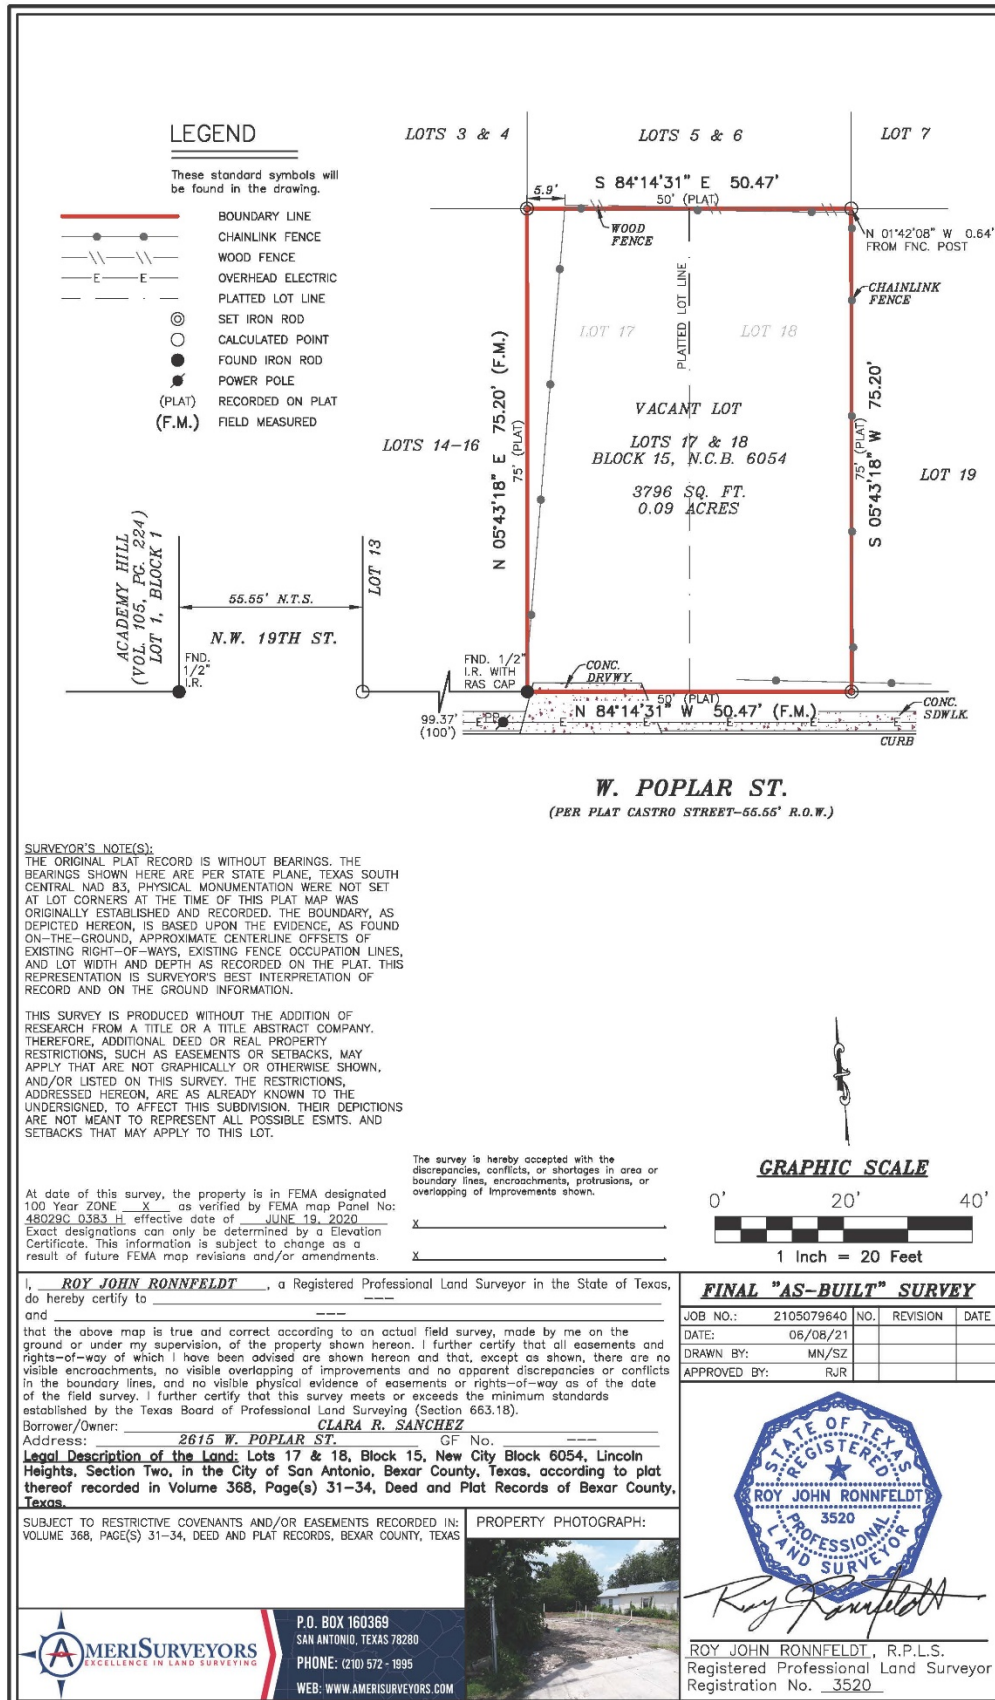

BOA-21-10300103

Subject Property: 2615 West Poplar Street



Left Side of Property



Right Side of property



Rear setback 9' 8"



Side setback



Rear Setback



Surrounding Area



Surrounding Area

