




Board of Adjustment **Notification Plan for** **Case No A-21-10300108**



San Antonio City Limits

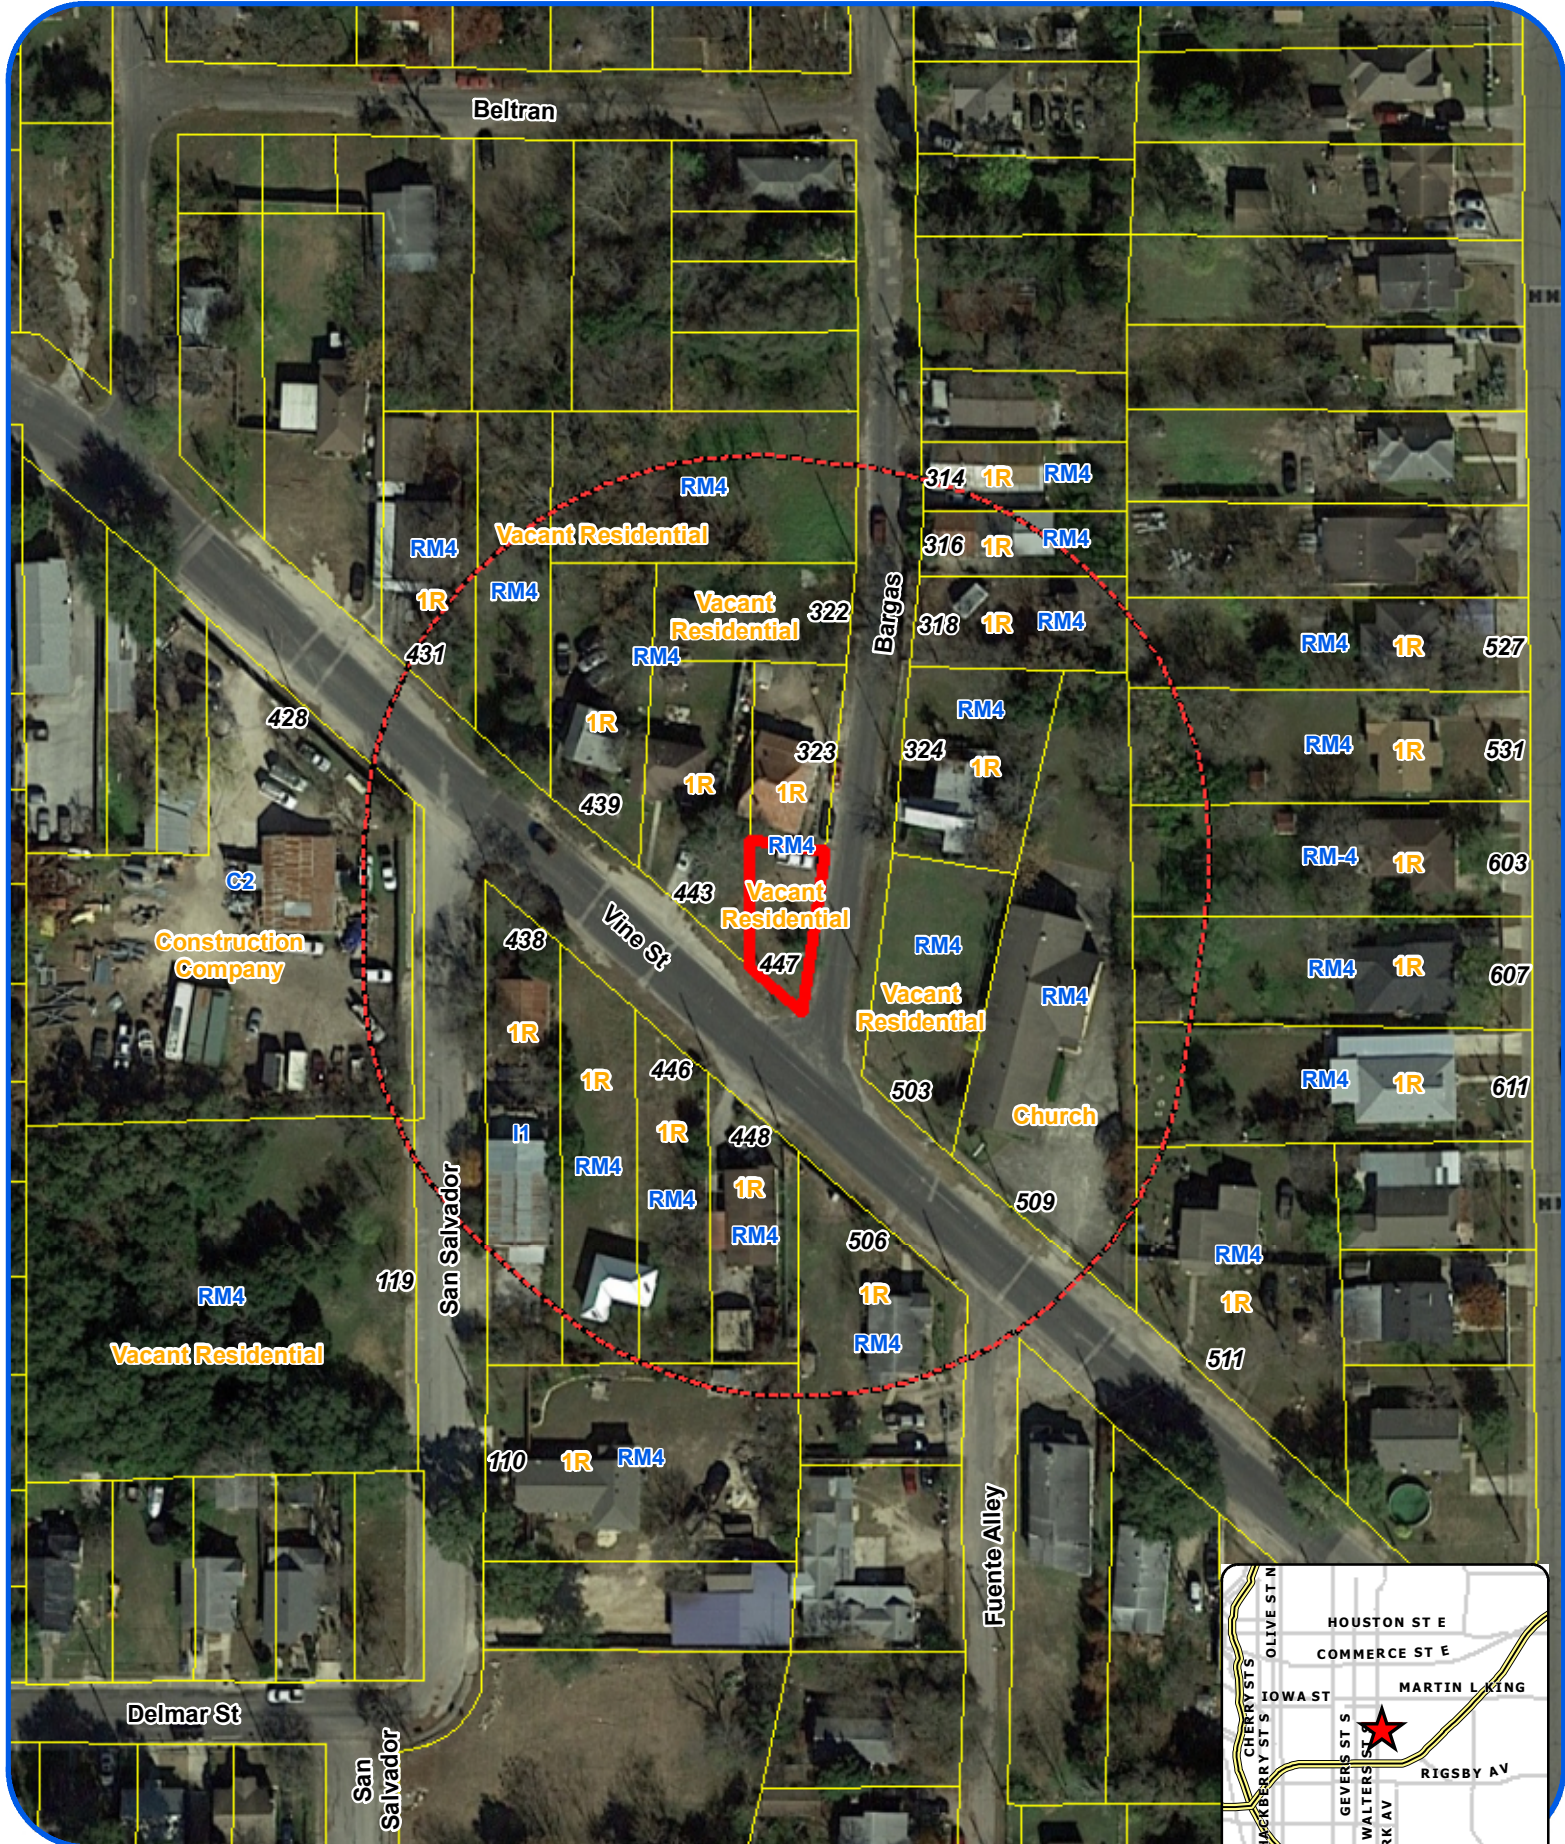

Subject Property



200' Notification Boundary



Council District: 2




1 inch equals 100 feet

"NOT TO SCALE,
 FOR ILLUSTRATIVE PURPOSES ONLY"

Development Services Department
 City of San Antonio

Site Plan

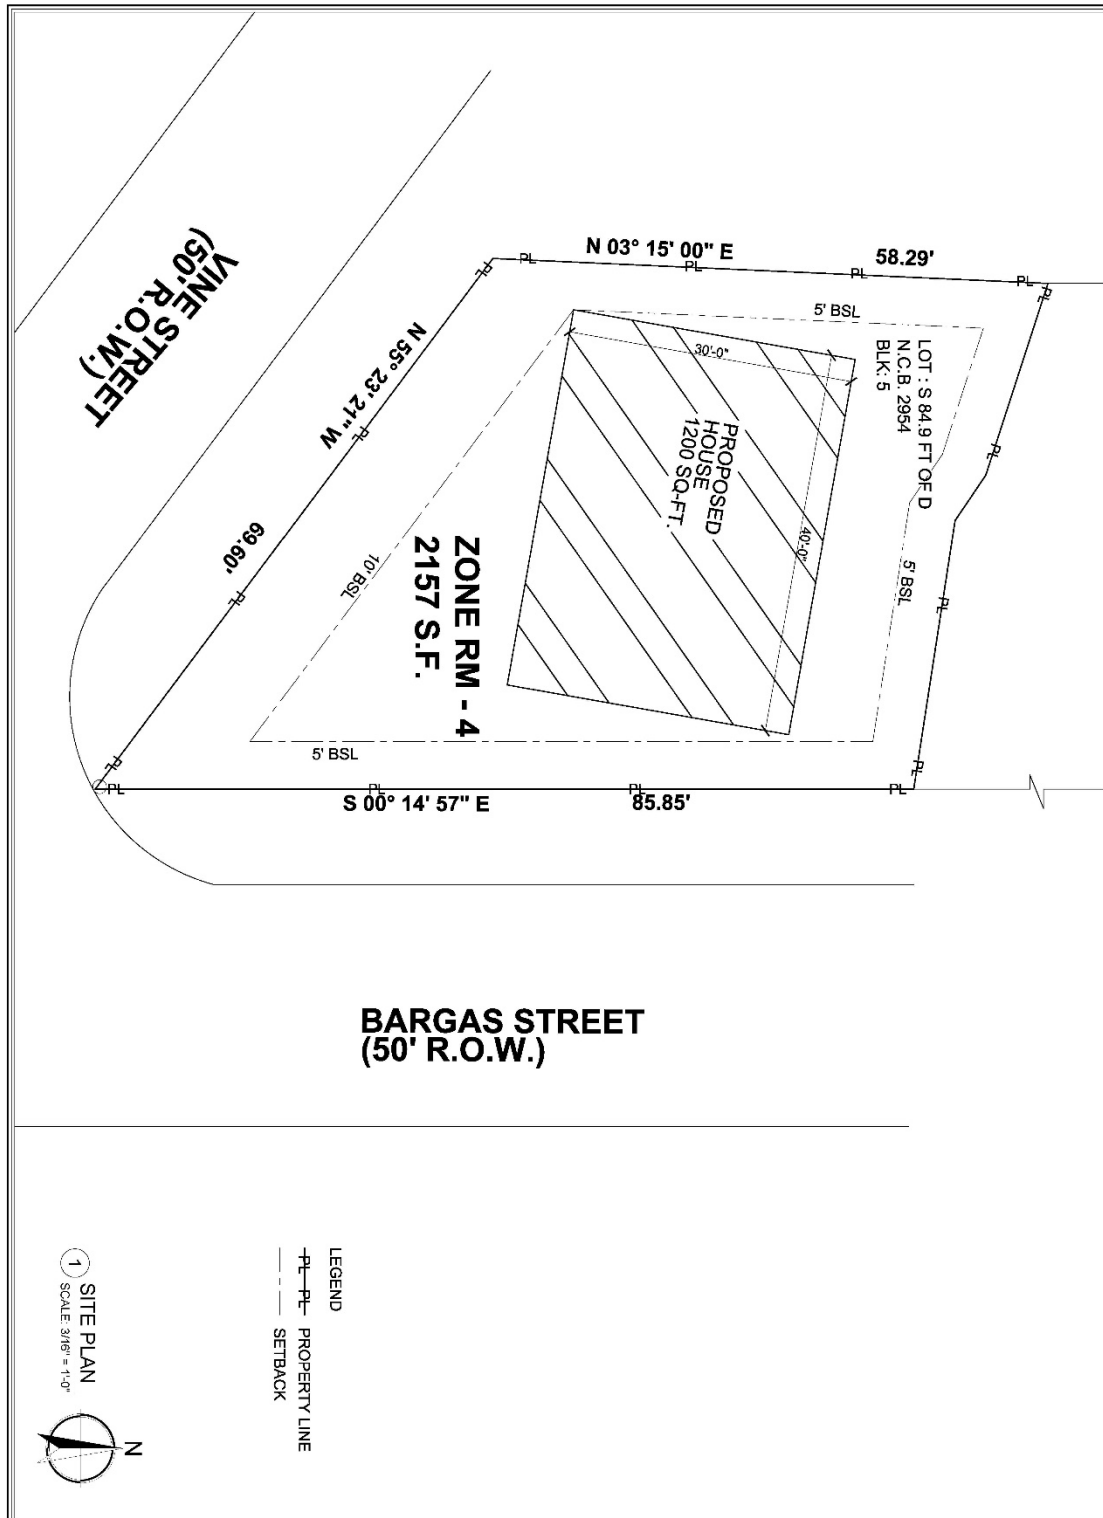

BARGAS ST. BARGAS ST. & VINE ST. SAN ANTONIO, TEXAS	DESIGNER : Zoning, Codes, Permitting Inspection Certificate of Occupancy ONE STOP CODE CONSULTING, LLC 1802 W. INSPIRATION AVE. SAN ANTONIO, TEXAS 78201 Phone (202) 779-0219 Email: info@oscc.com
	REVISIONS:
	CHECKED BY: F.D.L.
	DRAWN BY: K.F.L.
	DATE: 06/20/21
	COMMENTS:
SHEET: C-1	

BOA-21-10300108

Subject Property: 447 Vine Street



Side of Property



Property



Property



Surrounding Area



Surrounding Area

