




Board of Adjustment **Notification Plan for** **Case No A-21-10300126**



San Antonio City Limits

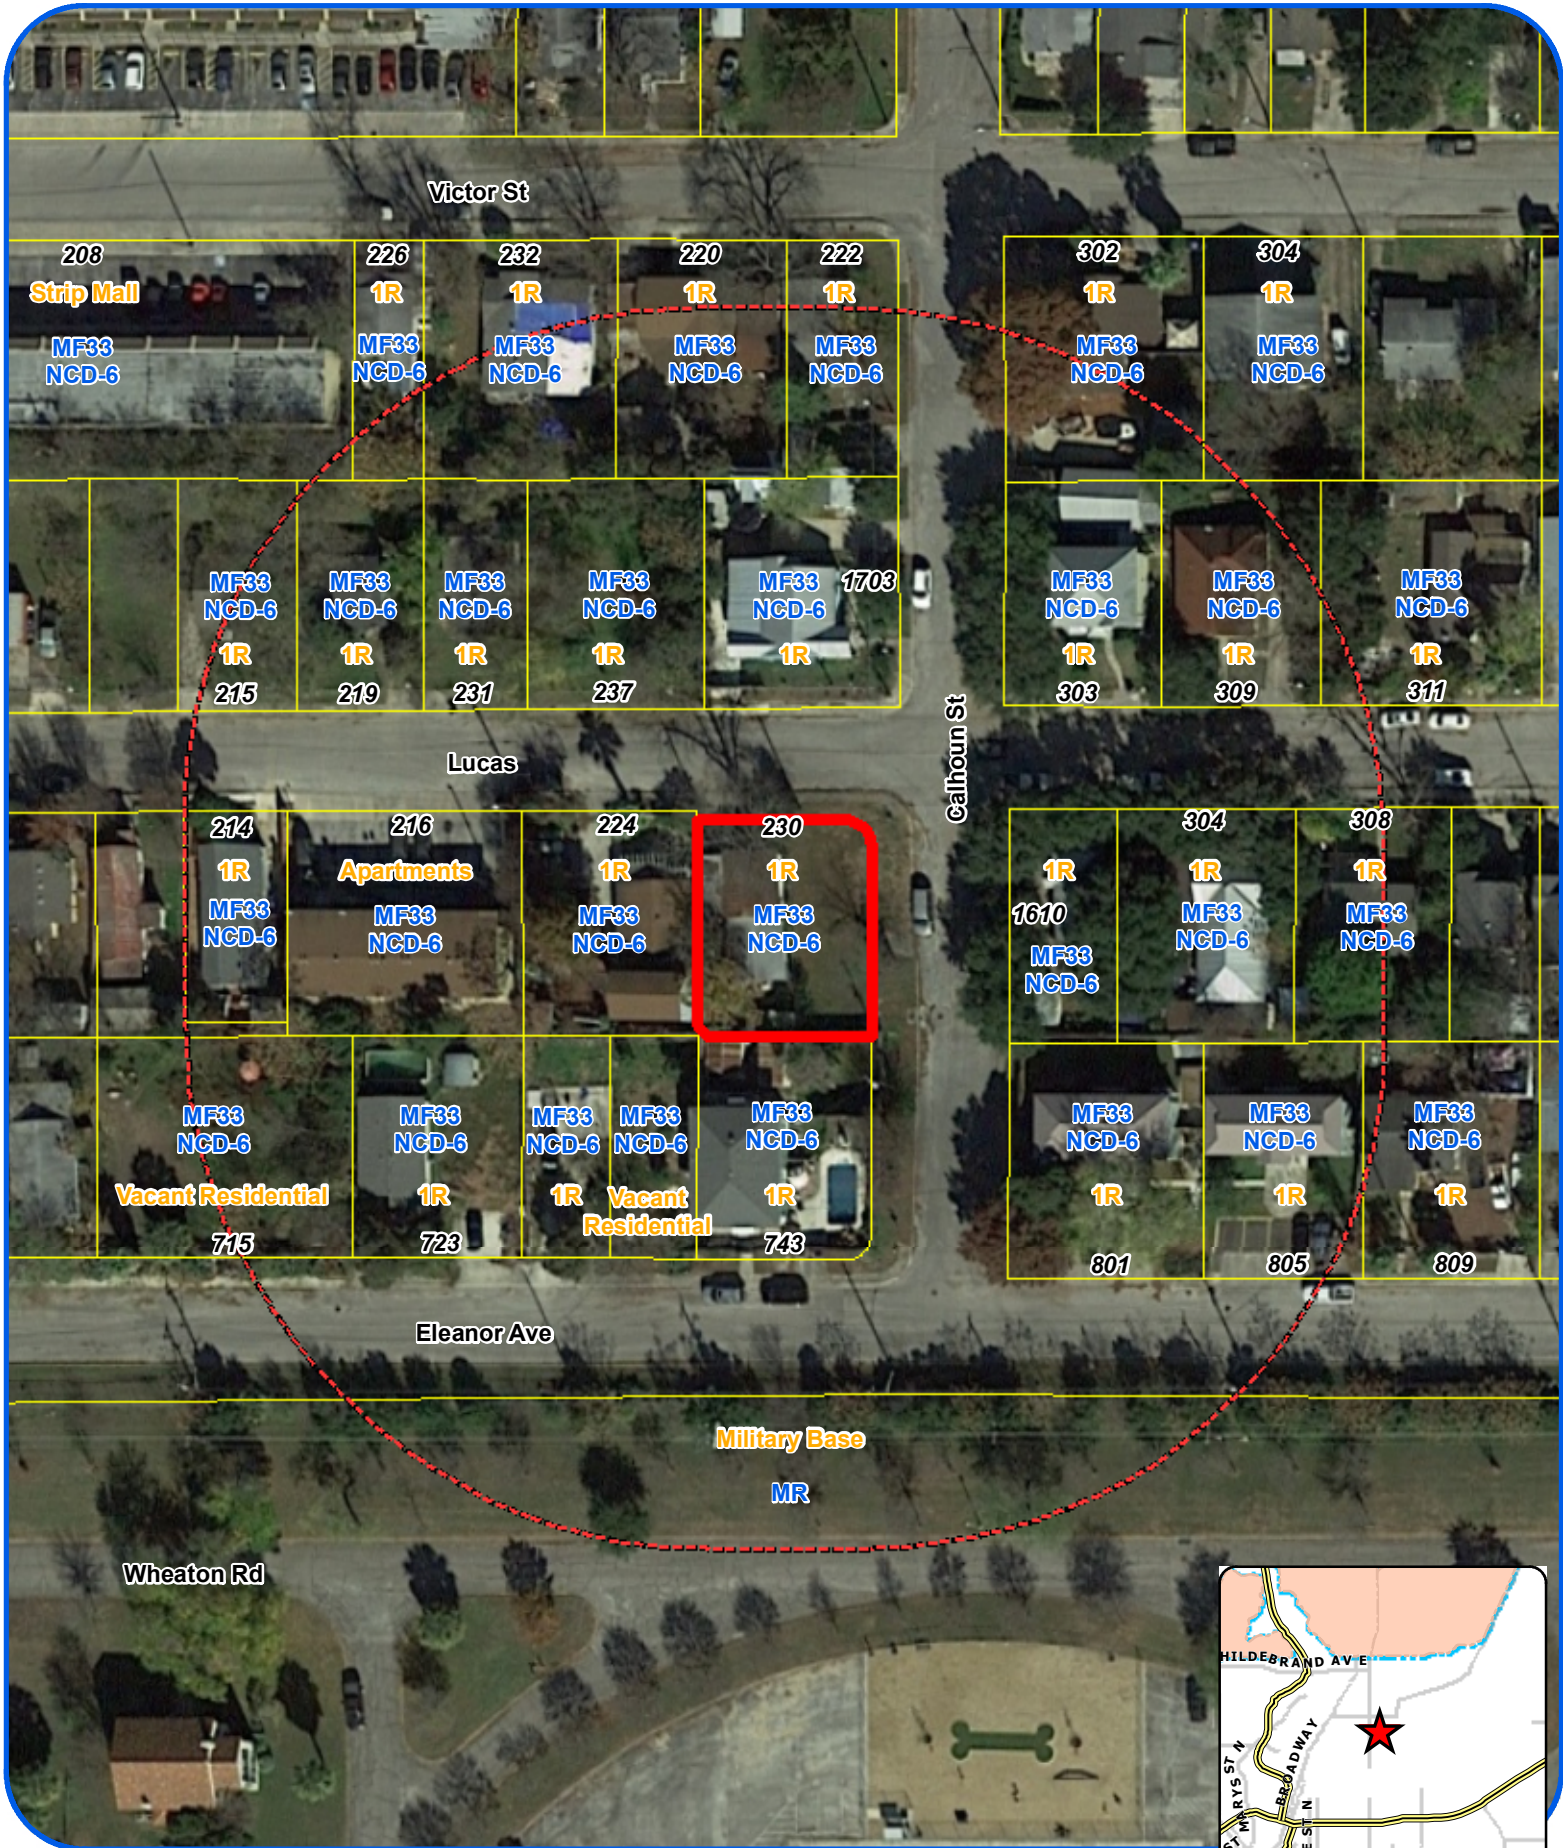


Subject Property



200' Notification Boundary



Council District: 2

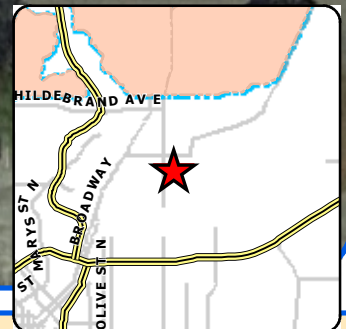

1 inch equals 75 feet

"NOT TO SCALE,
 FOR ILLUSTRATIVE PURPOSES ONLY"

Development Services Department
 City of San Antonio


Floor Plan




CENTER CITY
228 Lucas St
San Antonio, Texas 78209

Building #1 Unit 102
2 - Bedrooms
2 1/2 - Bathrooms
1,471 sqft.


Building #1 Unit 101
2 - Bedrooms
2 1/2 - Bathrooms
1,471 sqft

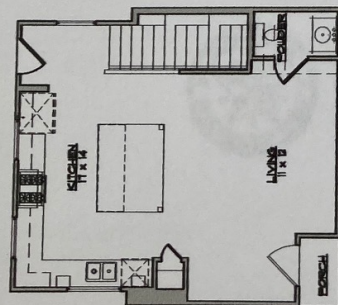


Building #1 - Unit 102
Building #1 - Unit 101

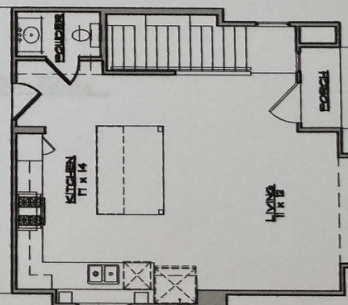

1st FLOOR PLAN
508 sqft

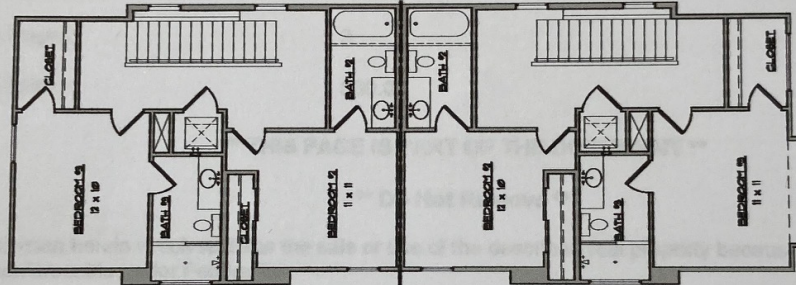

2nd FLOOR PLAN
569 sqft

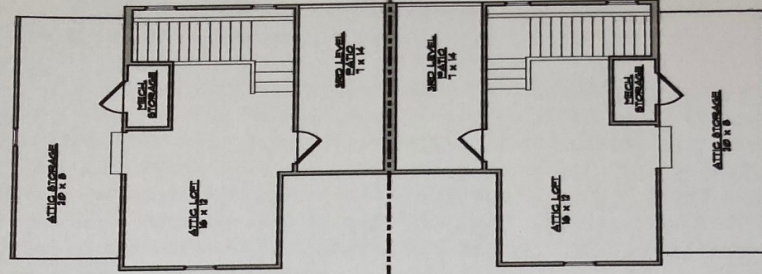


3rd FLOOR PLAN
388 sqft

BOA-21-10300126

Subject Property: 230 Lucas Street



Short Term Rentals Issued in Surrounding Area

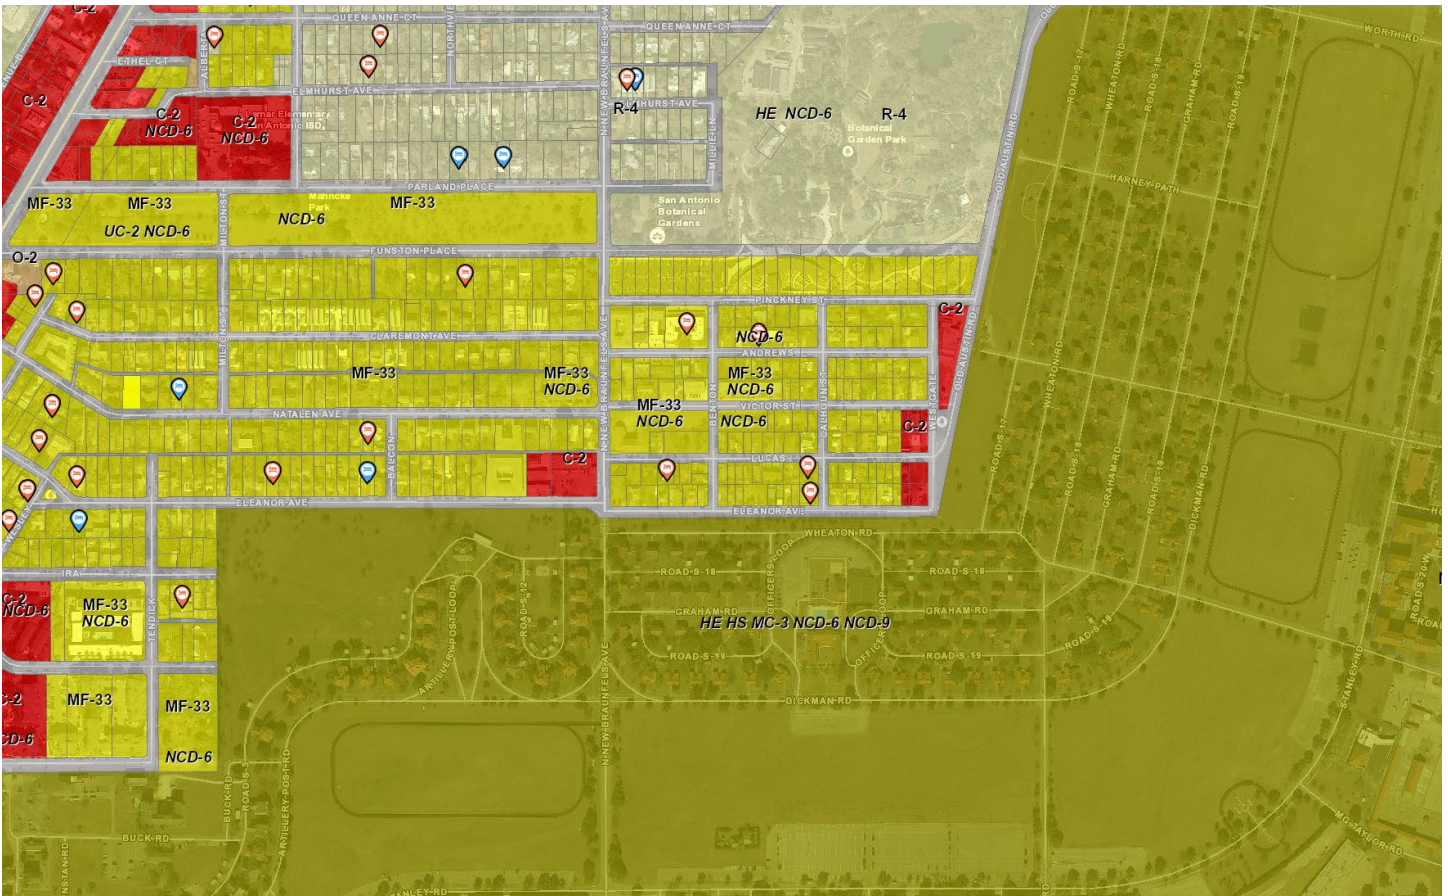

Surrounding Area



Surrounding Area



Surrounding Area



Surrounding Area

