

1 inch equals 100 feet

Board of Adjustment **Notification Plan for** **Case No A-21-10300107**




San Antonio City Limits
 Subject Property
 200' Notification Boundary
 Council District: 1



"NOT TO SCALE,
 FOR ILLUSTRATIVE PURPOSES ONLY"

Development Services Department
 City of San Antonio

Site Plan

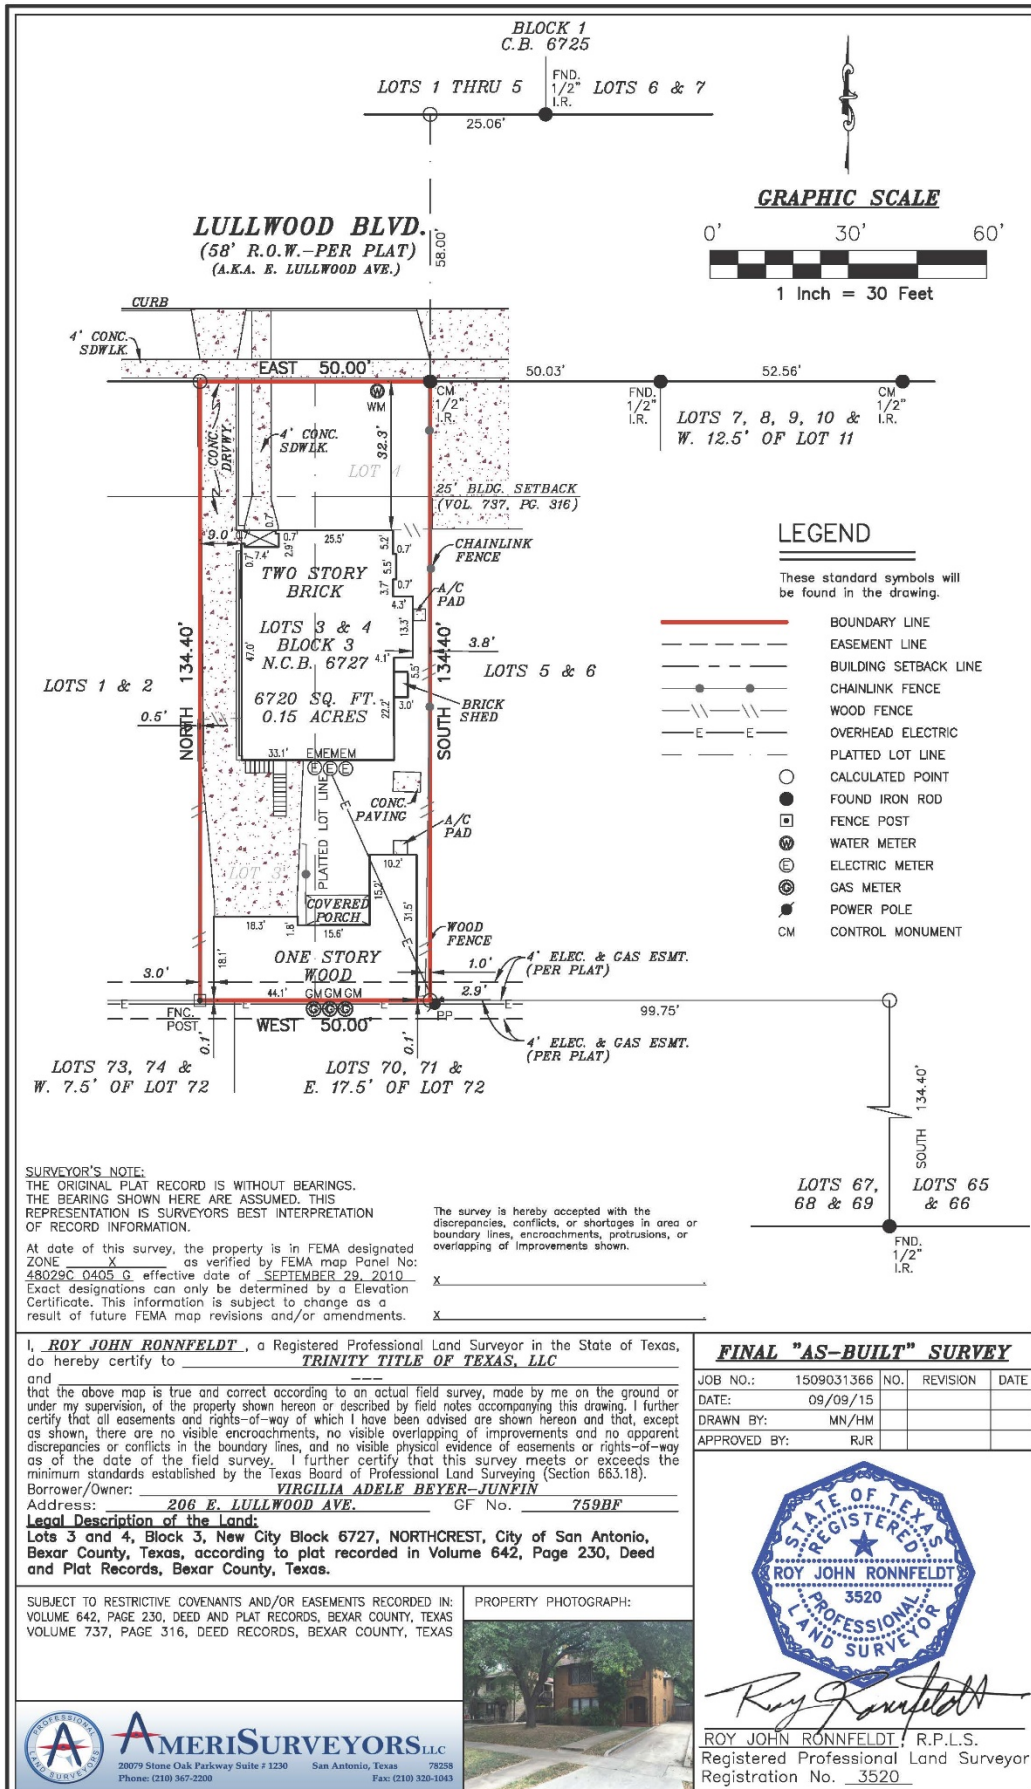

BOA-21-10300107

Subject Property: 206 East Lullwood Avenue



Existing Detached Accessory Dwelling



7' between back of structure and property behind



Rear of Subject Property



Surrounding Area



Surrounding Area

