


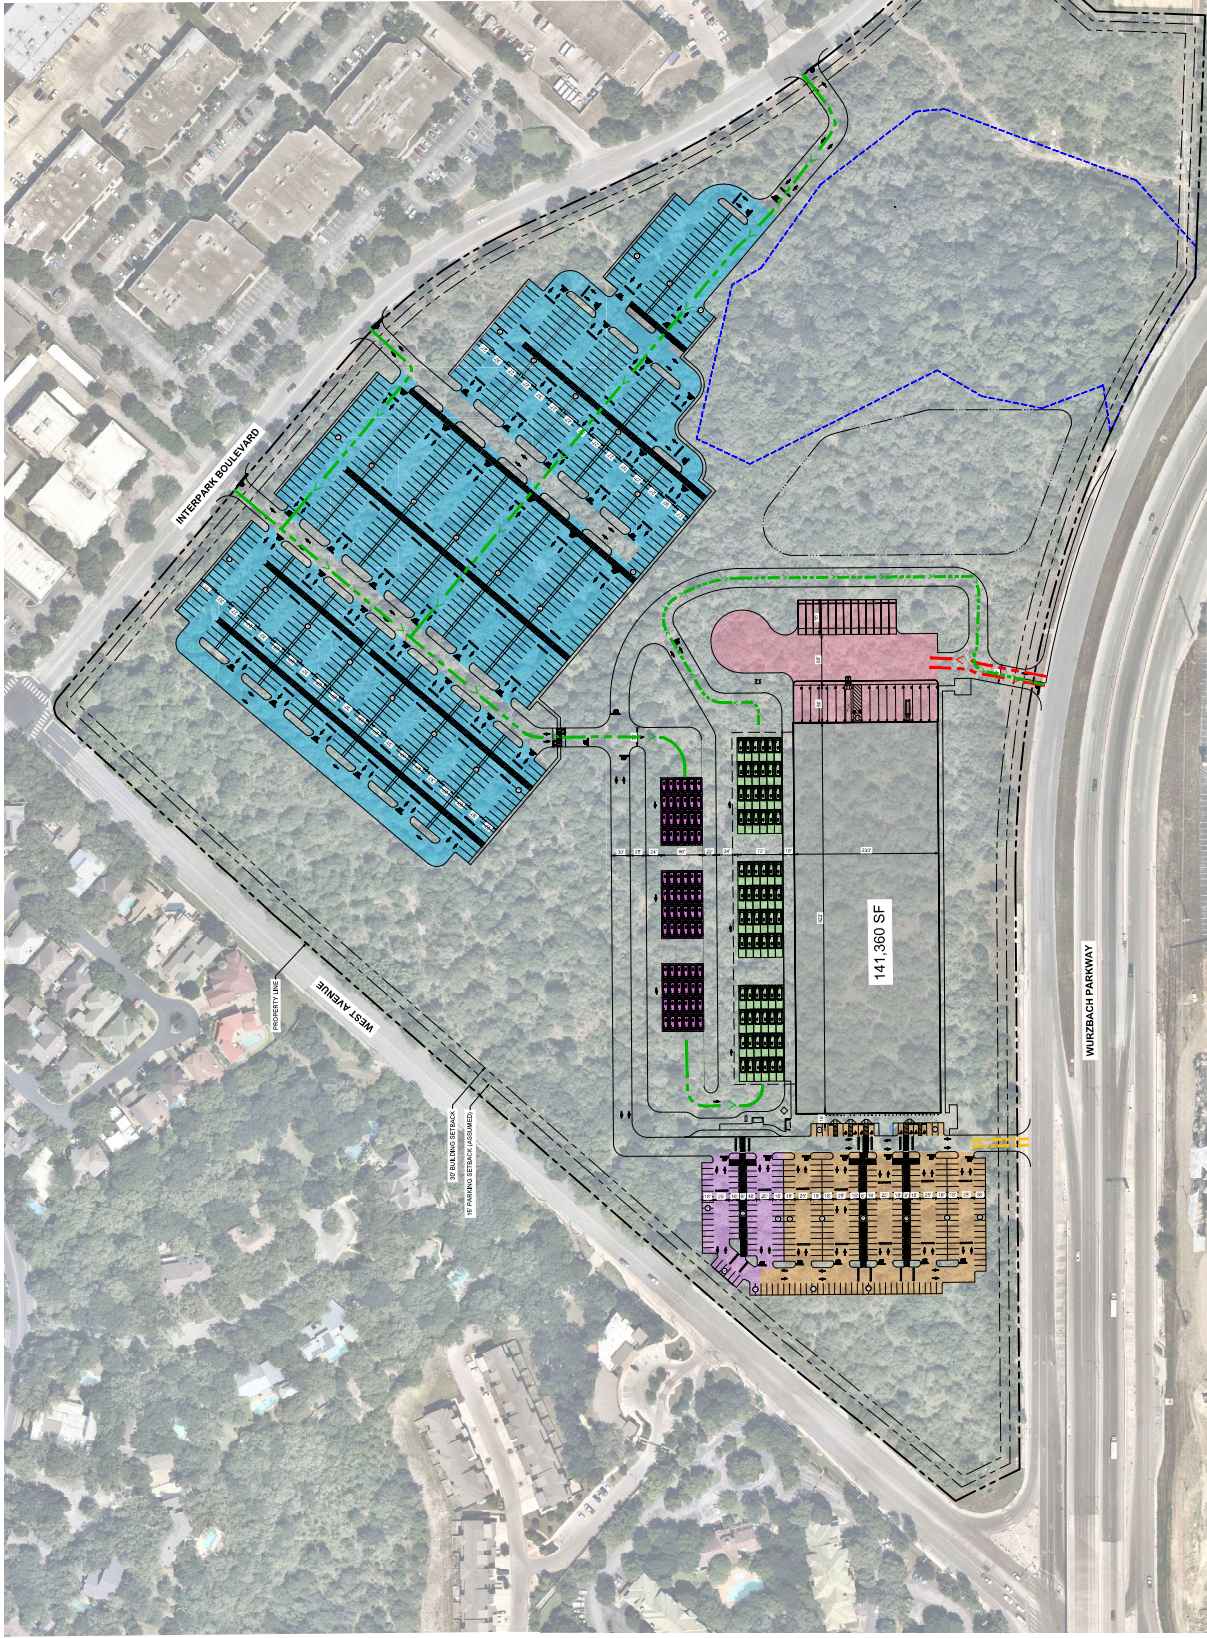

NOTES:

LEGEND:

- ASSOCIATE TRAFFIC FLOW DIRECTION
- DIFF FUEL TRAFFIC FLOW DIRECTION
- TRUCK TRAFFIC FLOW DIRECTION