


THIS DOCUMENT HAS BEEN PRODUCED FROM MATERIAL THAT HAS STORED AND/OR TRANSMITTED ELECTRONICALLY AND MAY HAVE BEEN MODIFIED, ALTERED, REPLY ONLY ON FINAL HARD COPY MATERIALS BEARING THE CONSULTANT'S ORIGINAL SIGNATURE AND SEAL. ALL RIGHTS RESERVED BY GOOGLE. UNLESS OTHERWISE NOTED, IMAGERY © 2018 CLOUD/COGNITIVE DATA FROM ORTHOREPHOTO PROGRAM, USA FIRM SERVICE AGENCY.

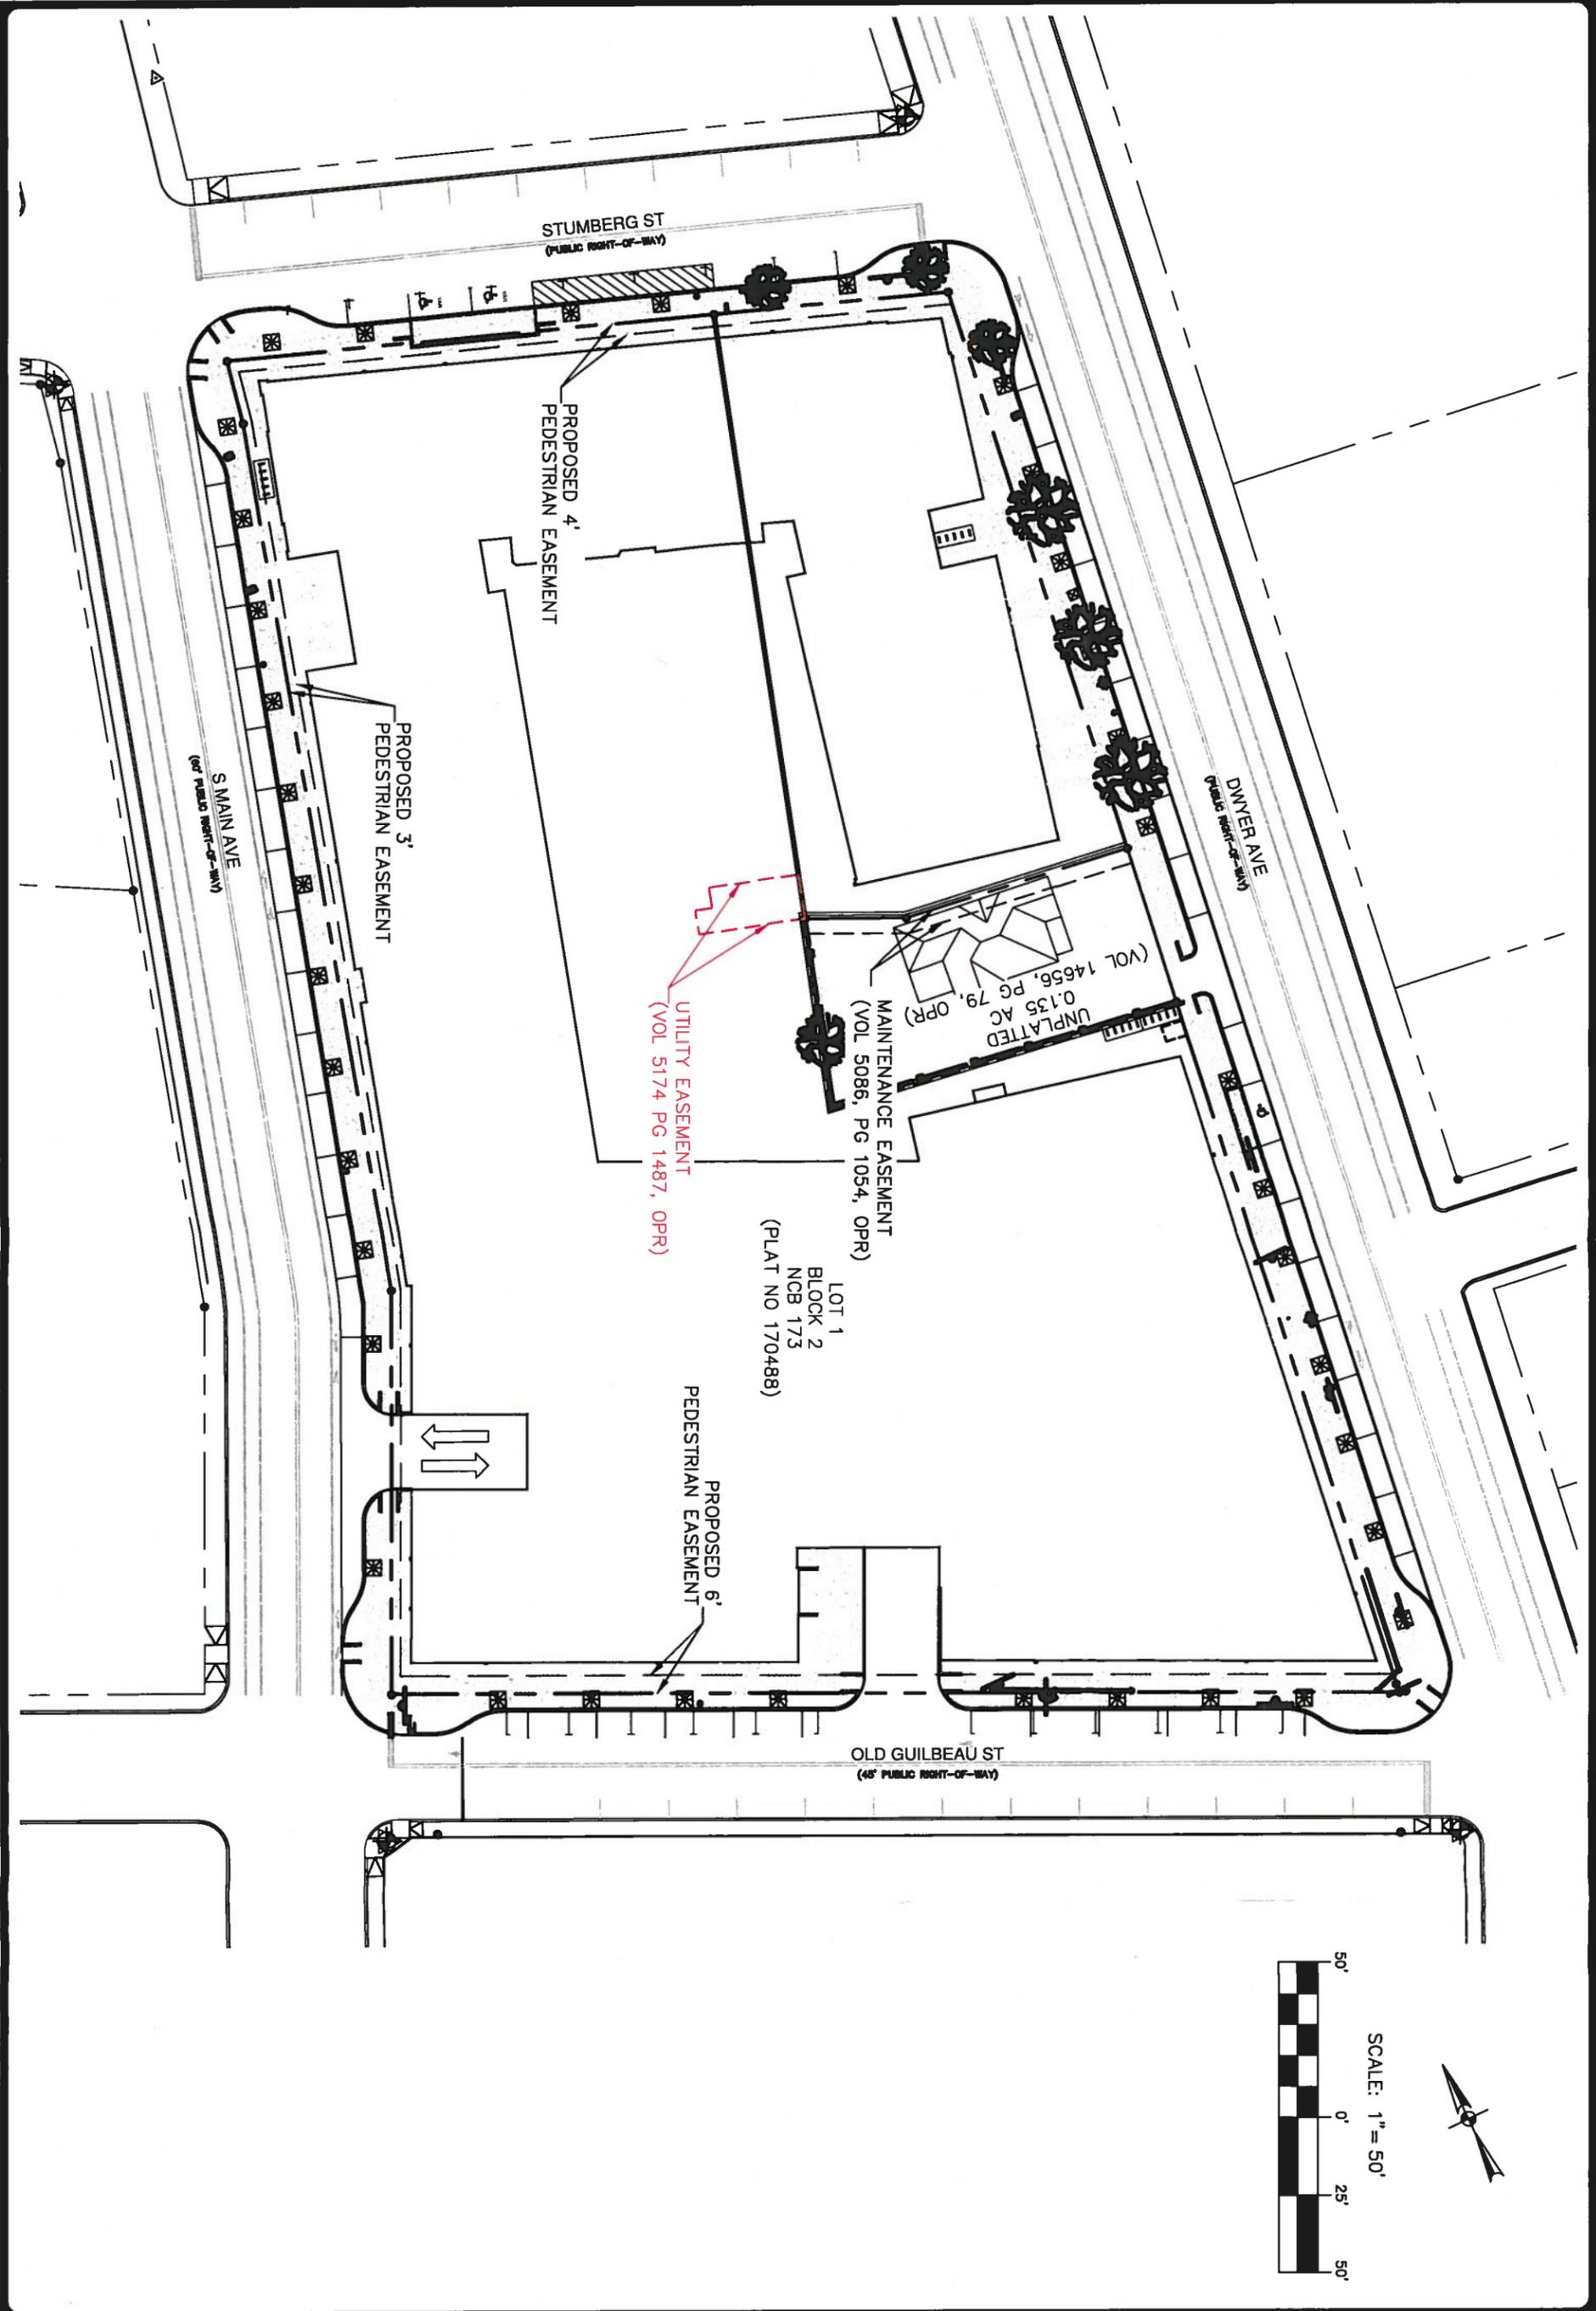

HERITAGE PLAZA
 SAN ANTONIO, TEXAS
 EXISTING UTILITY EASEMENT EXHIBIT

Pape-Dawson Engineers
 SAN ANTONIO | AUSTIN | HOUSTON | FORT WORTH | DALLAS
 2000 NW LOOP 410 | SAN ANTONIO, TX 78213 | 210.375.9000
 TBPE FIRM REGISTRATION #470 | TPLS FIRM REGISTRATION #1002800

JOB NO. 11326-01
 DATE JUNE 2018
 DESIGNER BES
 CHECKED BES
 DRAWN EL
 SHEET 1 of 1