


Proposed Zoning Change from C-1 AHOD to O-2 S AHOD with Specific Use Authorization for a Medical Laboratory Dental or Medical




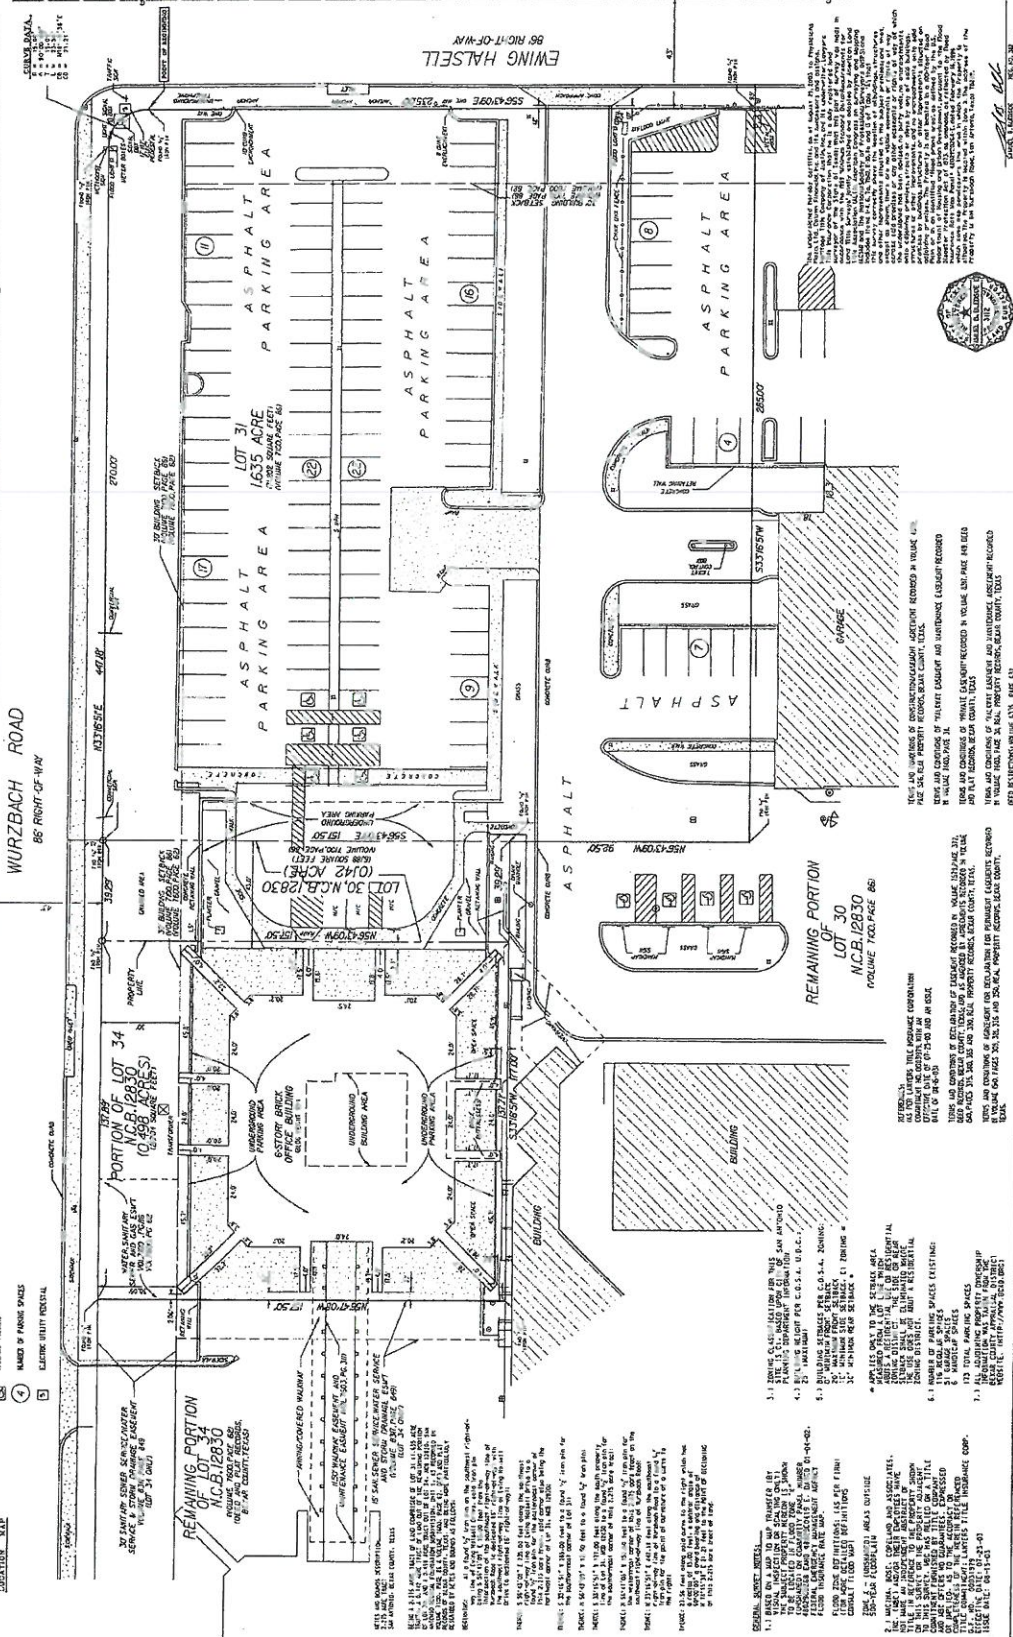



