


LEGEND

- ELECTRIC MANHOLE
- OVERHEAD ELECTRIC
- ELECTRIC POLE
- ELECTRIC METER
- LIGHT POLE
- GUARD POST
- GAS METER
- IRRIGATION CONTROL VALVE
- WATER METER
- SIGN

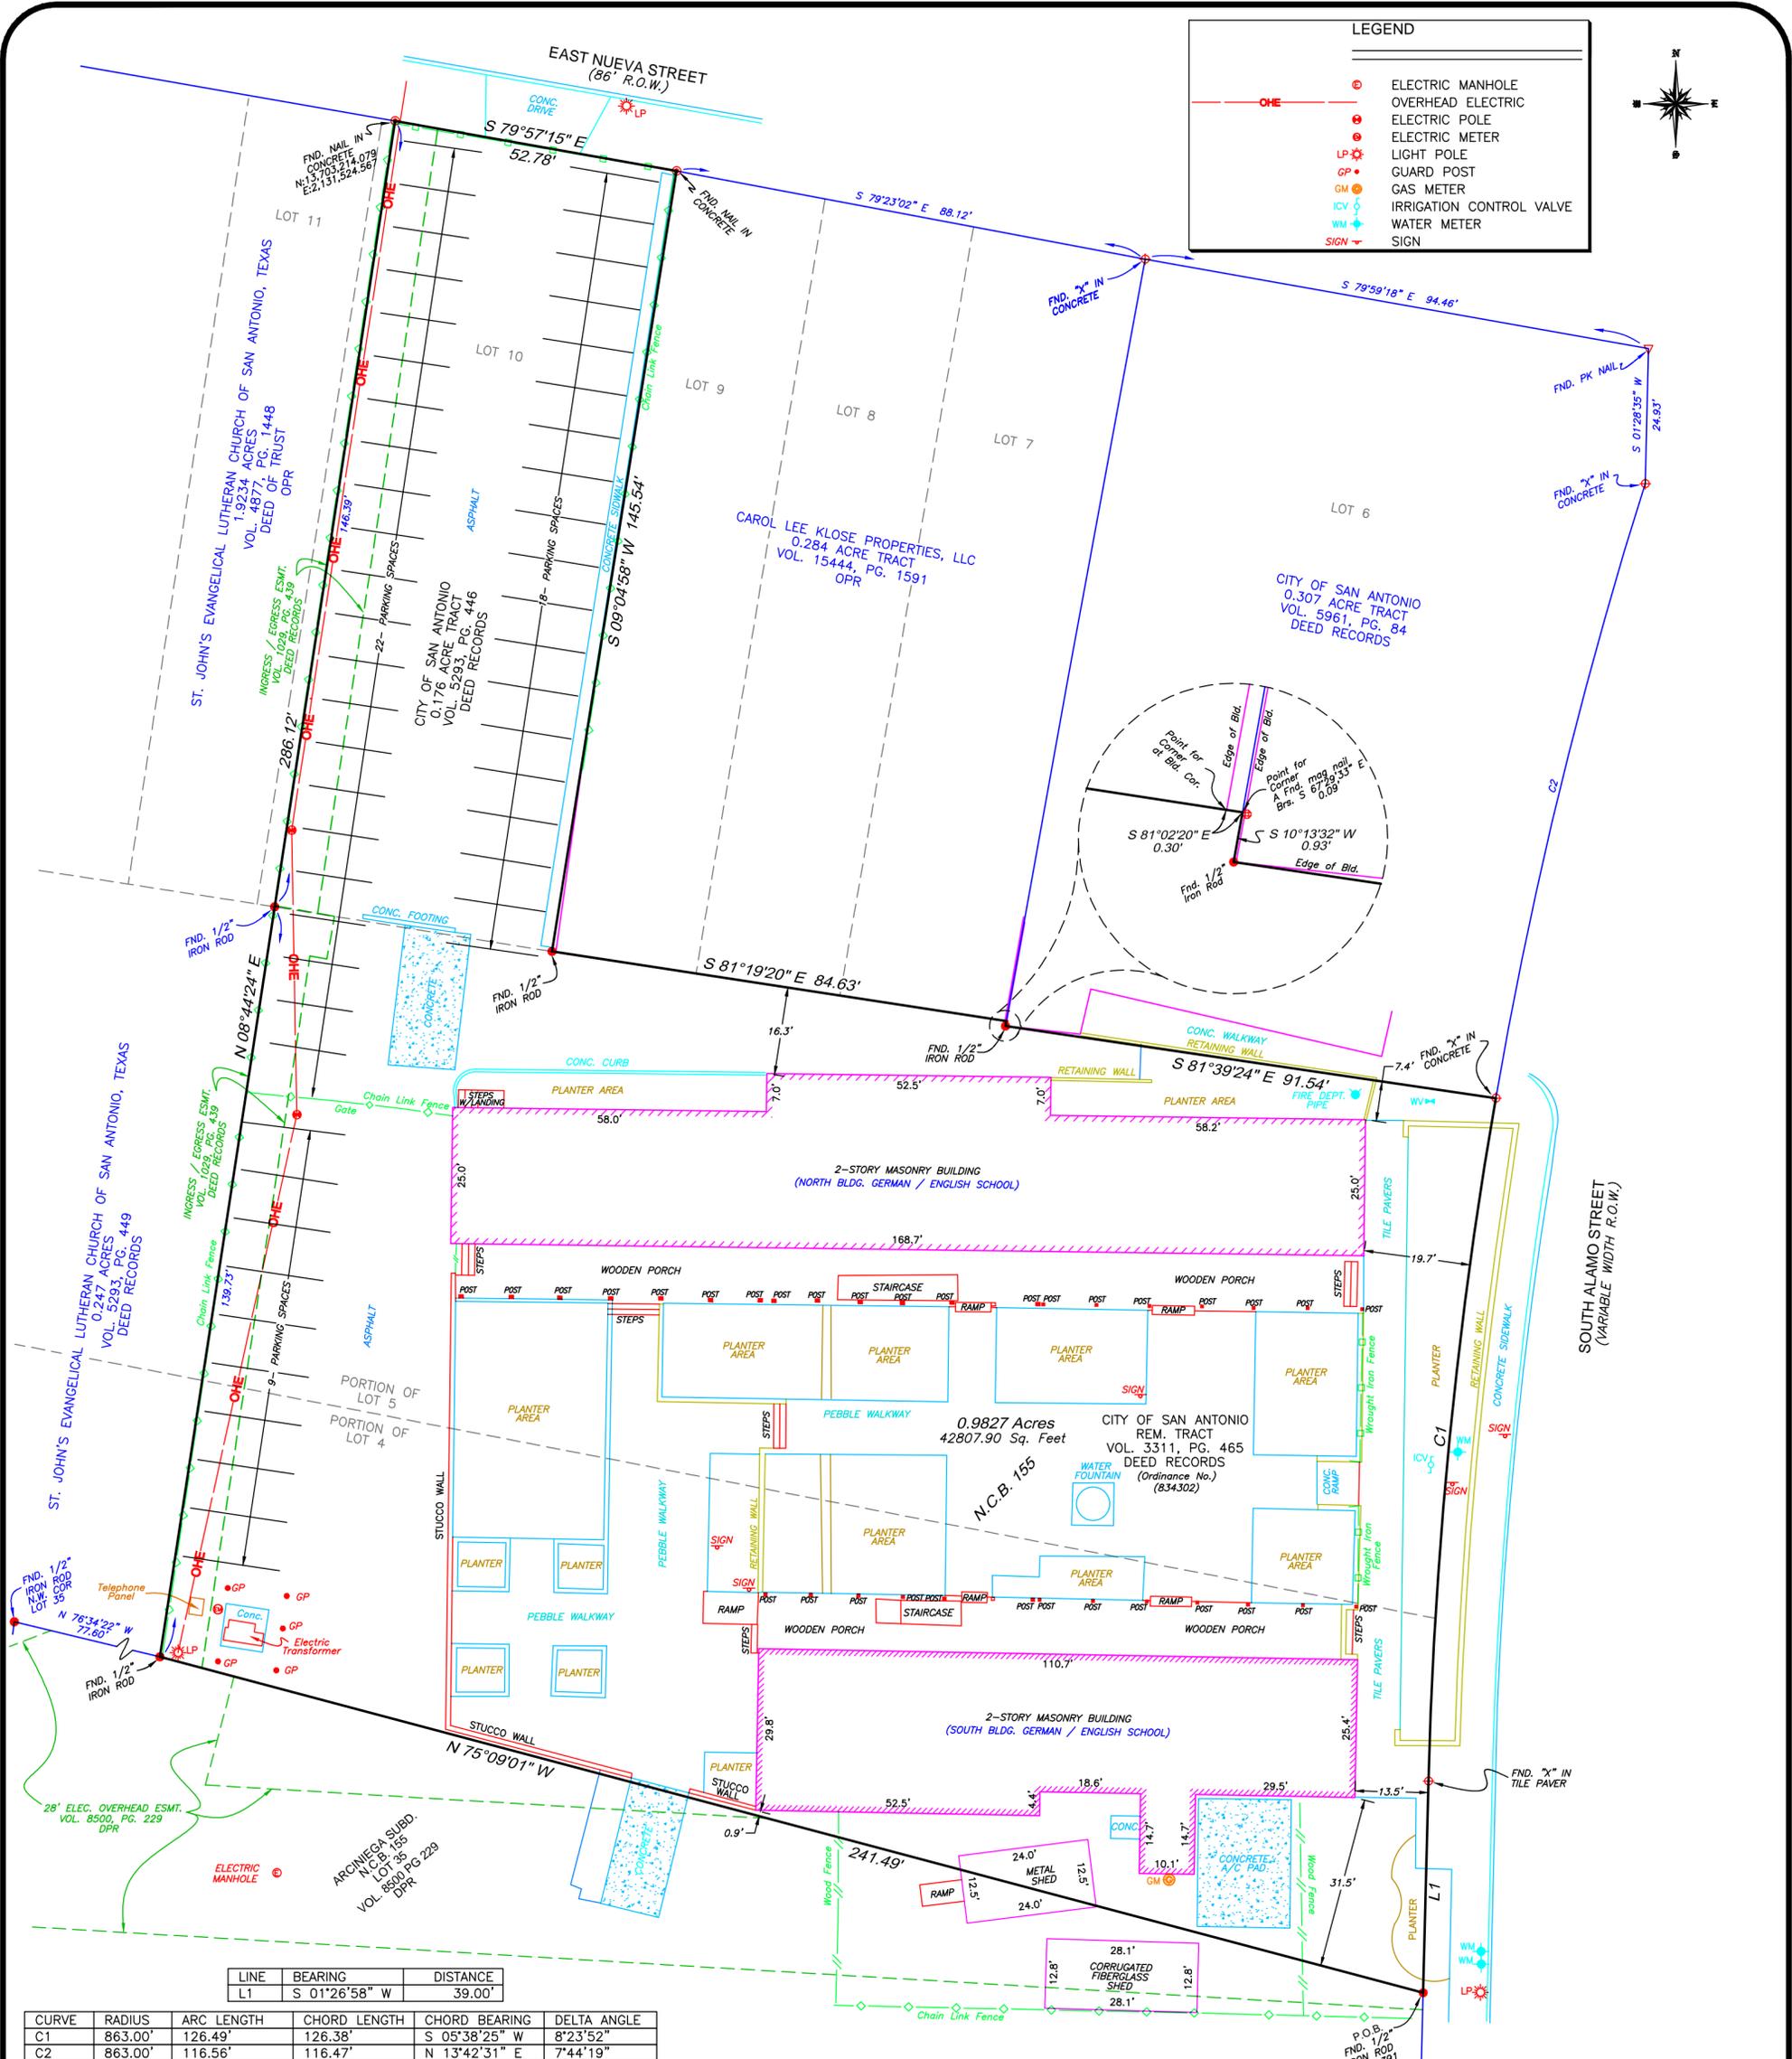

LINE	BEARING	DISTANCE
L1	S 01°26'58" W	39.00'


CURVE	RADIUS	ARC LENGTH	CHORD LENGTH	CHORD BEARING	DELTA ANGLE
C1	863.00'	126.49'	126.38'	S 05°38'25" W	8°23'52"
C2	863.00'	116.56'	116.47'	N 13°42'31" E	7°44'19"

THIS SURVEY SUBSTANTIALLY COMPLIES WITH THE CURRENT TEXAS SOCIETY OF PROFESSIONAL SURVEYORS STANDARDS AND SPECIFICATIONS FOR A CATEGORY 1B, CONDITION 1 SURVEY.

REX L. HACKETT
 REX L. HACKETT, R.P.L.S., L.S.L.S.
 REGISTERED PROFESSIONAL LAND SURVEYOR
 LICENSE NUMBER 5573
 PROJECT NO. 1802.05
 DATE: 08-24-2015



BEARING AND COORDINATES ARE BASED ON LAMBERT GRID, TEXAS STATE PLANE COORDINATES, SOUTH CENTRAL ZONE, NAD 83/93; COORDINATES SHOWN HEREON HAVE AN APPLIED SCALE FACTOR OF 1.00017

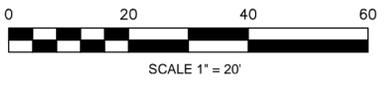

FORD ENGINEERING INC.

ENGINEERING * SURVEYING * PLANNING
 10927 WYE DRIVE, STE 104, SAN ANTONIO, TEXAS 78217 * P.(210) 590-4777 * F.(210-590-4940)
 TBPE No. 11623 * WWW.FORDENGINEERING.COM * TBPLS No. 10018400

PLAT SHOWING
 GERMAN / ENGLISH SCHOOL SITE
 0.9827 ACRES (42,807.90 Sq. Feet)

BEING A PORTION OF LOTS 4 AND 5, N.C.B. 155 CONVEYED TO THE CITY OF SAN ANTONIO IN VOLUME 3311, PAGE 465 OF THE DEED RECORDS OF BEAR COUNTY, TEXAS, (ORDINANCE NO. 834362) AND BEING A PORTION OF LOT 10 N.C.B. 155 CONVEYED TO THE CITY OF SAN ANTONIO IN VOLUME 5293, PAGE 446 OF DEED RECORDS OF BEAR COUNTY, TEXAS.