


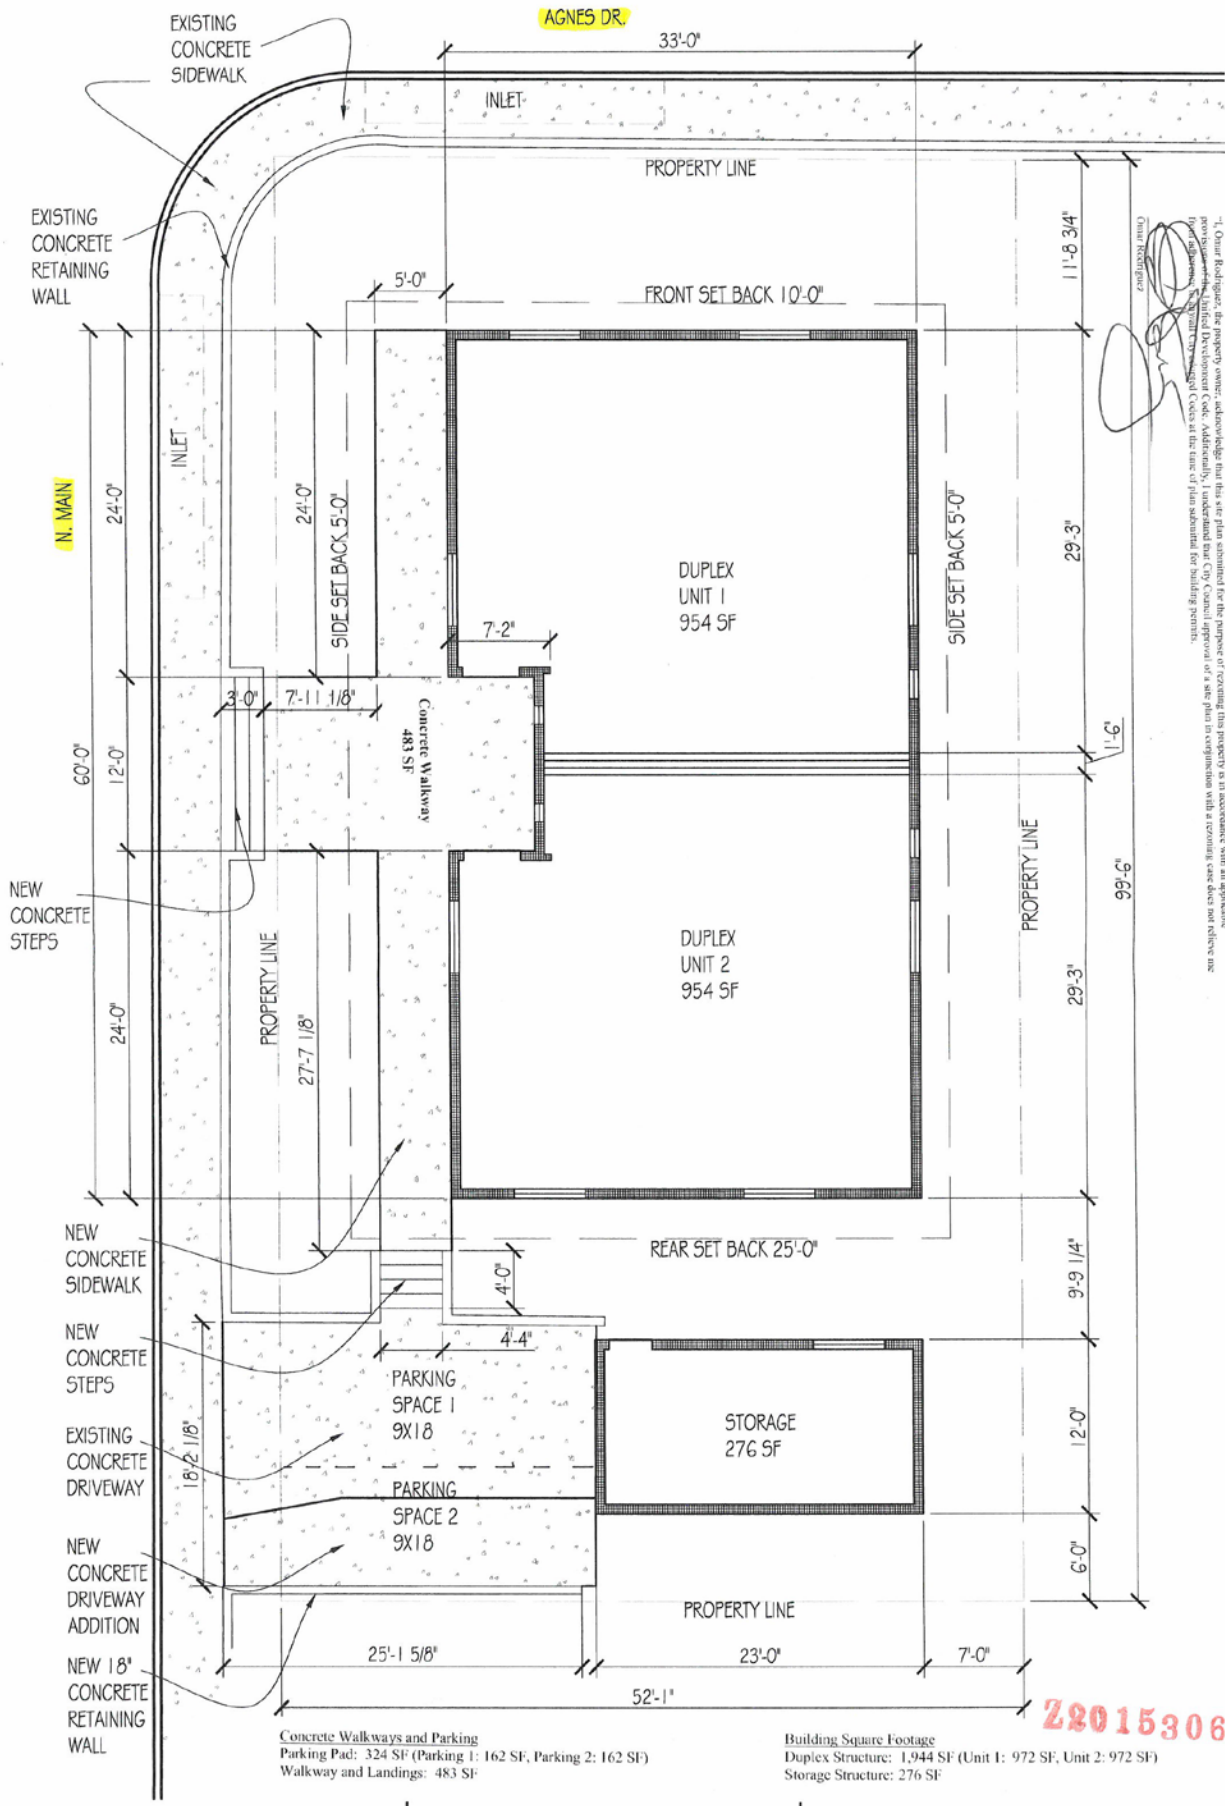

I, Omar Rodriguez, the property owner, acknowledge that this site plan submitted for the purpose of rezoning this property is in accordance with all applicable provisions of the Unified Development Code. Additionally, I understand that this site plan is submitted for a rezoning, and does not relieve me of the responsibility of complying with all other applicable laws and regulations of the City of San Antonio for building permits.

Omar Rodriguez

OWNER: OMAR RODRIGUEZ
 LOT: 22 & 23
 BLOCK: 19
 N.C.B. 7328
 SUBDIVISION: KENWOOD ADDITION

ADDRESS: 136 AGNES
 PROPERTY I.D.: 390825
 LOT: FRONT 50' DEPTH 100'
 INTENDED USE: DUPLEX RESIDENCE
 & STORAGE UNIT

