
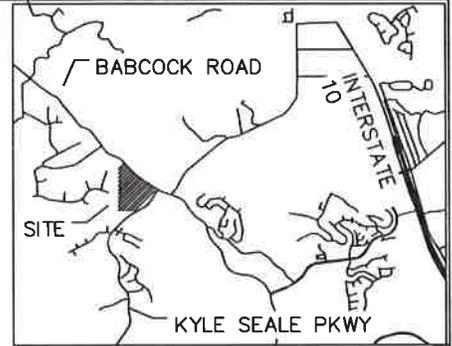


**LEGEND**

- 1/2" IRON ROD FOUND
- 1/2" IRON ROD SET
- P.O.C. POINT OF COMMENCING
- P.O.B. POINT OF BEGINNING

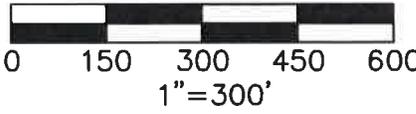


**LOCATION MAP**

NOT TO SCALE  
SAN ANTONIO, TEXAS

**BEARING BASIS**

BEARINGS ARE BASED ON NORTH AMERICAN DATUM, 1983, TEXAS COORDINATE SYSTEM, SOUTH CENTRAL ZONE, ESTABLISHED FROM GPS OBSERVATIONS UTILIZING THE WDS COOPERATIVE NETWORK.

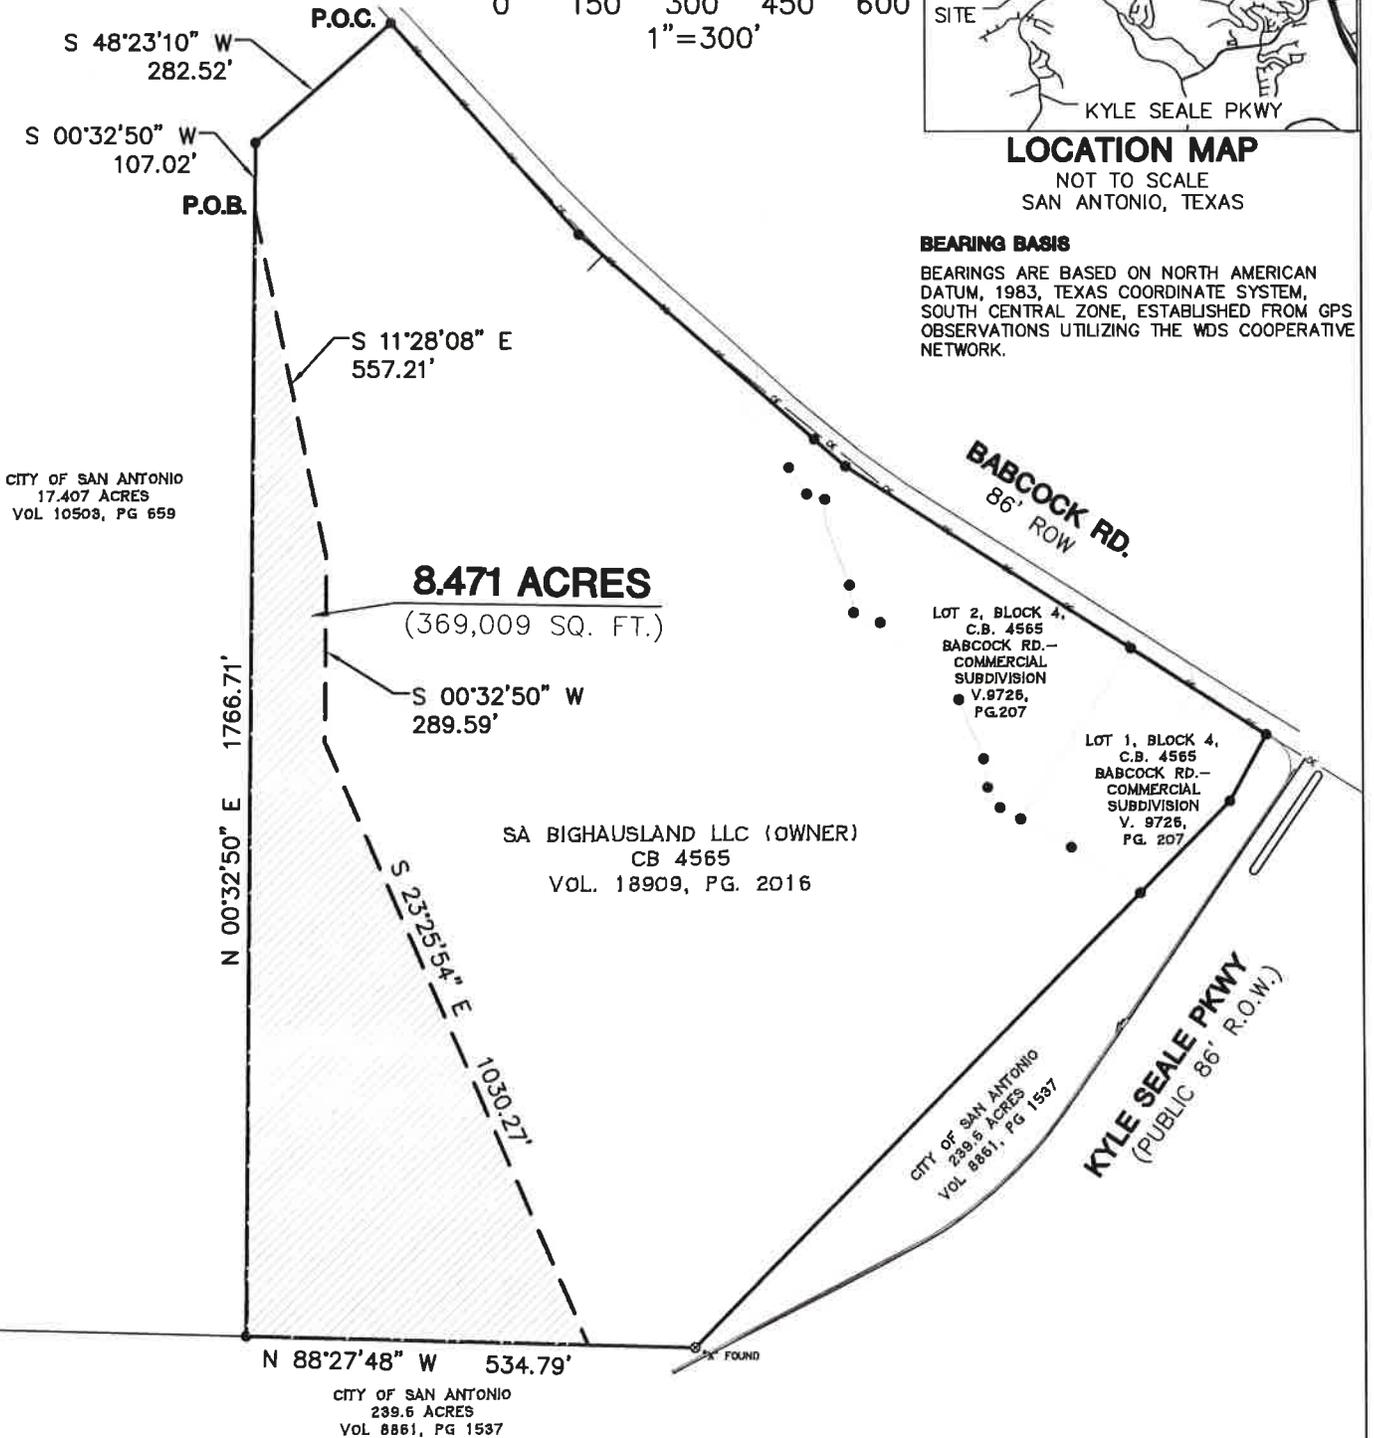

70 NE Loop 410, Suite 1100  
San Antonio, TX 78216  
Tel. (210) 525-9090 Fax (210) 525-0529  
TBPE # F-6324 TBPLS # F-10194228  
Copyright © 2019

**SKETCH TO ACCOMPANY DESCRIPTION OF**

OF A 8.471-ACRE , BUFFER EASEMENT, SITUATED IN THE CITY OF SAN ANTONIO, BEXAR COUNTY, TEXAS AS RECORDED IN VOLUME 18909, PAGES 2016 OF THE DEED AND PLAT RECORDS OF BEXAR COUNTY, TEXAS.

UP-SLOPE EASEMENT

SHEET 3 OF 3