


This document, together with the exhibits and maps presented herein, is an instrument of service, is intended only for the specific purpose and shall not be construed to create any other right or obligation, without proper authorization and consideration by the appropriate authority to whom presented.

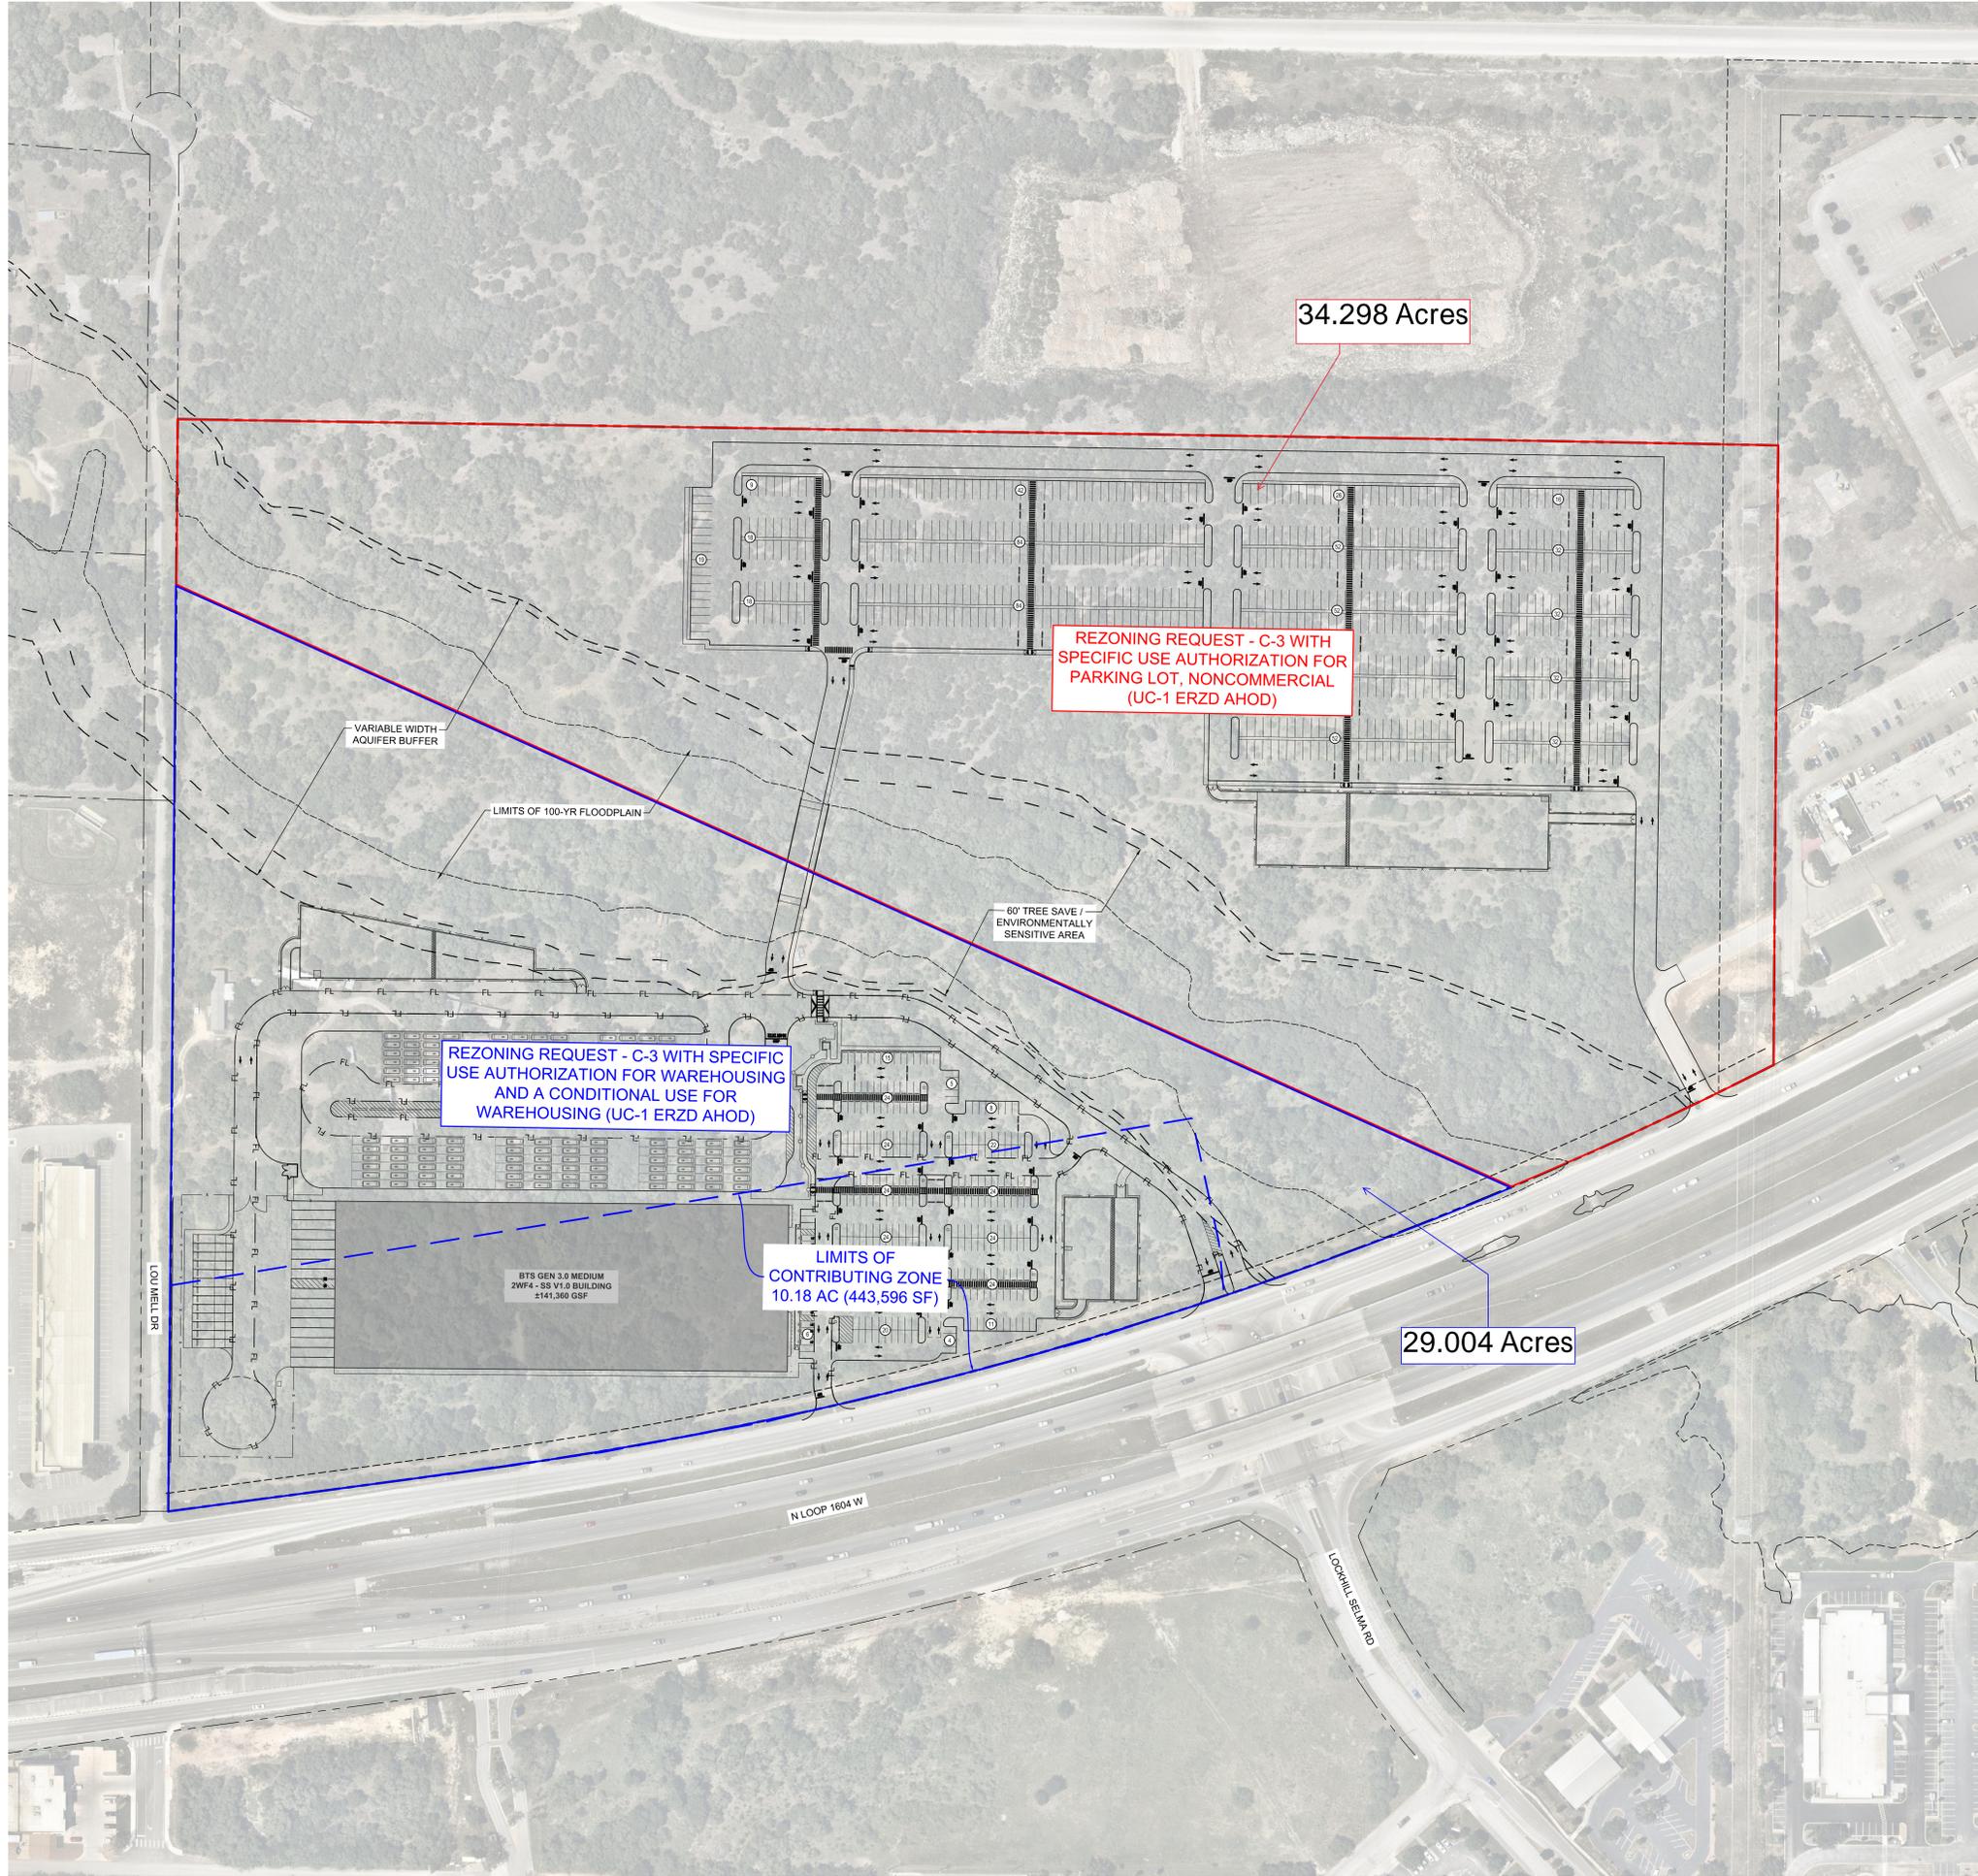

<p>4886 N LOOP 1604 W SAN ANTONIO TEXAS</p>	<p>SITE REZONING EXHIBIT</p>	<p>FOR INFORMATIONAL PURPOSES ONLY</p>	<p><b>Kimley»Horn</b> © 2020 KIMLEY-HORN AND ASSOCIATES, INC. 1545P NCEL ROAD, TWO GALLERIA OFFICE TOWER, SUITE 1700, DALLAS, TX 75244 WWW.KIMLEY-HORN.COM</p>
<p>SHEET NUMBER <b>SC1</b></p>	<p>NOT FOR CONSTRUCTION</p>	<p>DATE: _____ BY: _____ REVISIONS: _____</p>	<p>PROJECT: 06-3486549 DATE: 08/17/2020 SCALE: AS SHOWN DESIGNED BY: JMC DRAWN BY: JMC CHECKED BY: JMC</p>