


Z2018085

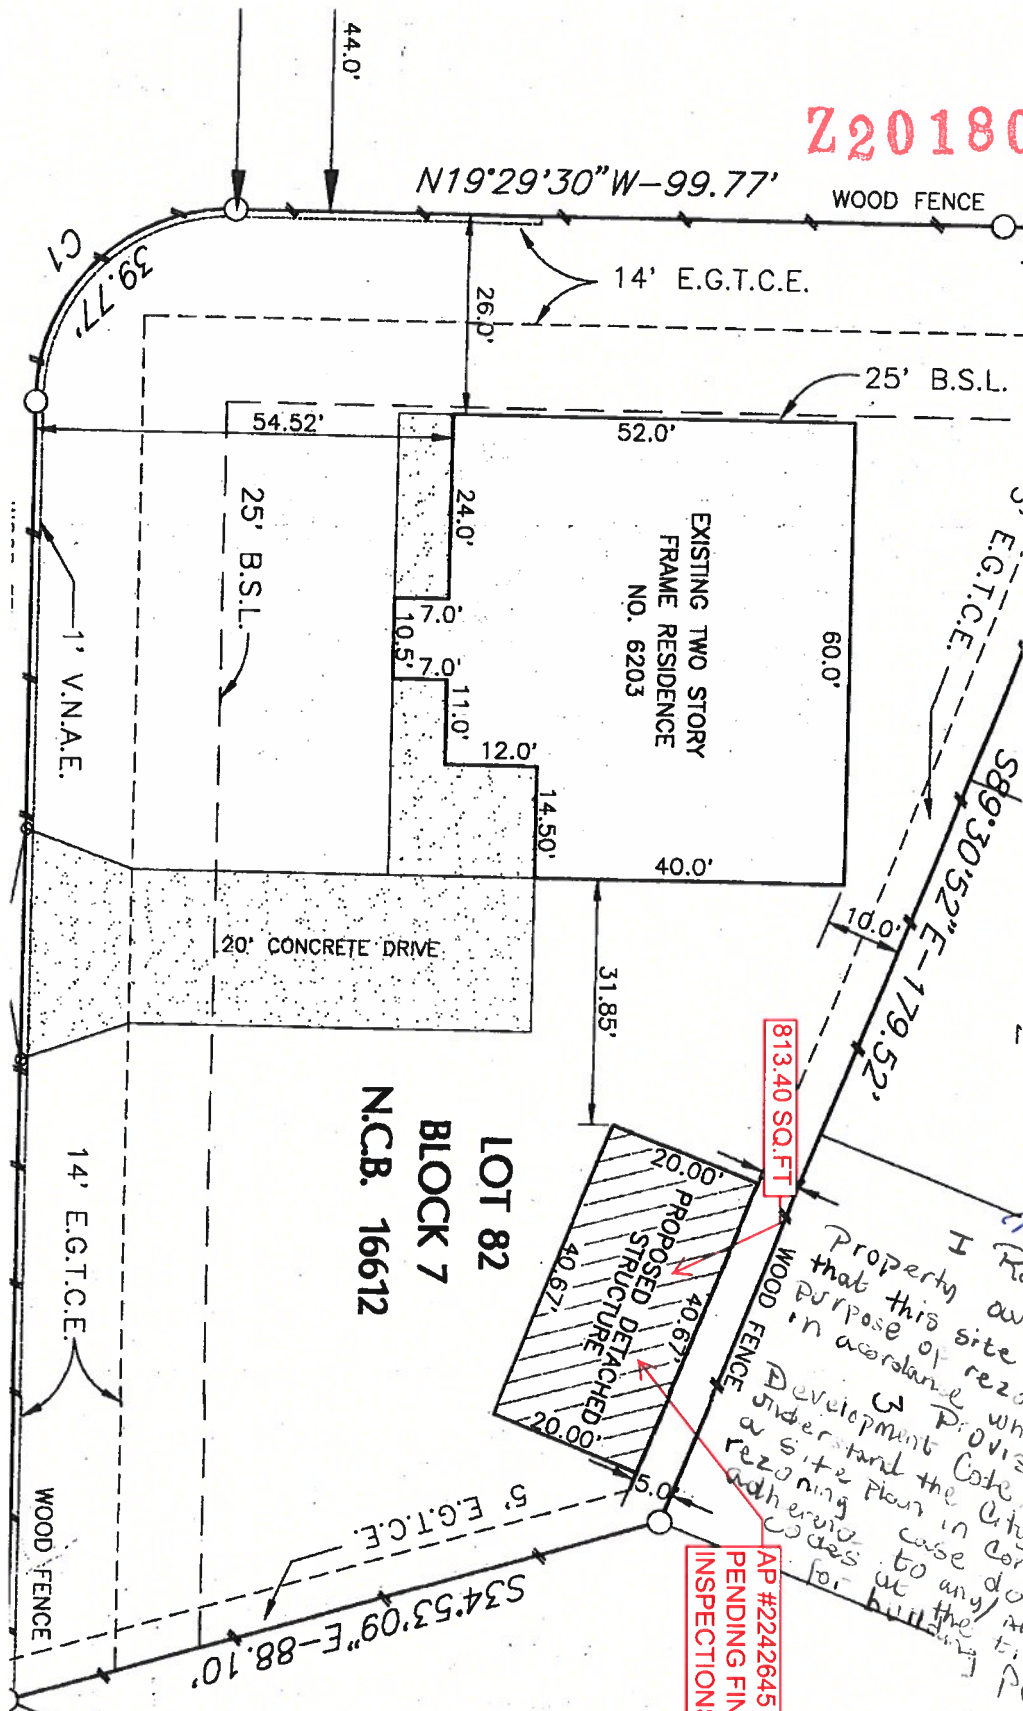

813.40 SQ. FT.
AP #2242645
PENDING FINAL
INSPECTIONS

Maria Gonzalez
