
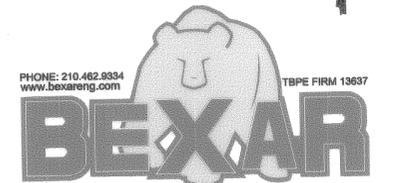


REPLAT & SUBDIVISION ESTABLISHING TREJO ENCLAVE

BEING A TOTAL OF 2.59 ACRE TRACT OF LAND ESTABLISHING LOTS 1-6, BLOCK 1 AND LOTS 1-6, BLOCK 2, BEING PORTION OF LOT 24, NEW CITY BLOCK 11624, E AND E SUBDIVISION IN BEJAR COUNTY, TEXAS, ACCORDING TO THE MAP OR PLAT THEREOF, RECORDED IN VOLUME 8700 PAGE 126 OF THE DEED AND PLAT RECORDS OF BEJAR COUNTY, TEXAS AND OF LOT 81, NEW CITY BLOCK 11628 BROADVIEW SUBDIVISION, A SUBDIVISION IN BEJAR COUNTY, TEXAS, ACCORDING TO THE MAP OR PLAT THEREOF RECORDED IN VOLUME 7900 PAGE 241, DEED AND PLAT RECORDS OF BEJAR COUNTY, TEXAS.

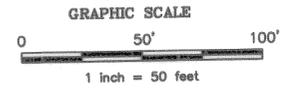

PHONE: 210.462.8554 www.bexarng.com DATE: 7/18/18 JOB NO.: 18065

ELIZONDO & ASSOCIATES LAND SURVEYING AND MAPPING, L.L.C. 11153 WESTWOOD LOOP, SUITE 120 SAN ANTONIO, TEXAS 78253 (210) 375-4128

TBPLS FIRM REGISTRATION NO. 10193864

STATE OF TEXAS COUNTY OF BEJAR THE OWNER OF LAND SHOWN ON THIS PLAT, IN PERSON OR THROUGH A DULY AUTHORIZED AGENT, DEDICATES TO THE USE OF THE PUBLIC, EXCEPT AREAS IDENTIFIED AS PRIVATE OR PART OF AN ENCLAVE OR PLANNED UNIT DEVELOPMENT, FOREVER ALL STREETS, ALLEYS, PARKS, WATERCOURSES, DRAINS, EASEMENTS AND PUBLIC PLACES THEREON SHOWN FOR THE PURPOSE AND CONSIDERATION THEREIN EXPRESSED.


OWNER/DEVELOPER JAIME ISRAEL TREJO PROPRIOBIA BUILDERS AND PROJECTS, LLC 3514 PINNACLE DRIVE SAN ANTONIO, TEXAS 78261 (210) 779-6028

STATE OF TEXAS COUNTY OF BEJAR BEFORE ME, THE UNDERSIGNED AUTHORITY ON THIS DAY PERSONALLY APPEARED Jaime Israel Trejo known to me to be the person whose name is subscribed to the foregoing INSTRUMENT, AND ACKNOWLEDGED TO ME THAT HE EXECUTED THE SAME FOR THE PURPOSES AND CONSIDERATIONS THEREIN EXPRESSED AND IN THE CAPACITY THEREIN STATED.

GIVEN UNDER MY HAND AND SEAL OF OFFICE THIS 9th DAY OF October, A.D. 19 2019


NOTARY PUBLIC BEJAR COUNTY, TEXAS THIS PLAT OF TREJO ENCLAVE HAS BEEN SUBMITTED TO AND CONSIDERED BY THE PLANNING COMMISSION OF THE CITY OF SAN ANTONIO, TEXAS, IS HEREBY APPROVED BY SUCH COMMISSION IN ACCORDANCE WITH STATE OR LOCAL LAWS AND REGULATIONS; AND/OR WHERE ADMINISTRATIVE EXCEPTION(S) AND/OR VARIANCE(S) HAVE BEEN GRANTED.

DATED THIS DAY OF A.D. 20 BY: CHAIRMAN BY: SECRETARY

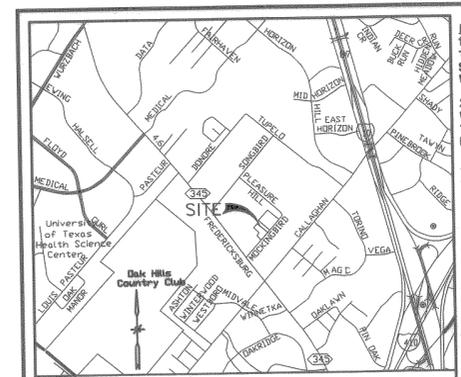

LOCATION MAP NOT TO SCALE

LEGEND table with symbols for iron pipe, iron rod, contours, monument, and utility lines.

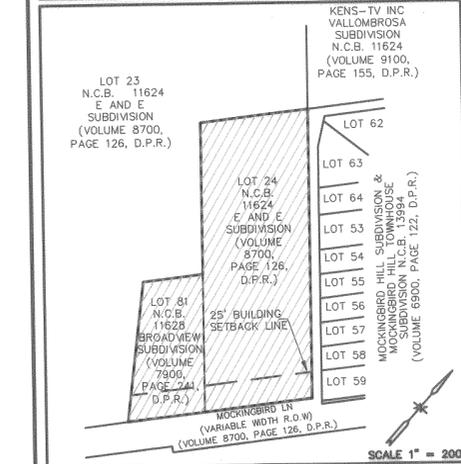

AREA BEING REPLATTED THROUGH PUBLIC HEARING WITH WRITTEN NOTIFICATION

THE AREA BEING REPLATTED WAS PREVIOUSLY PLATTED AS LOT 81, N.C.B. 11628, 0.604 ACRES AND A 25' BUILDING SETBACK LINE OF THE BROADVIEW SUBDIVISION, AS RECORDED IN VOLUME 7900, PAGE 241, AND LOT 24, N.C.B. 11624, AND A 25' BUILDING SETBACK LINE OF THE E AND E SUBDIVISION, AS RECORDED IN VOLUME 8700, PAGE 126 IN THE DEED AND PLAT RECORDS OF BEJAR COUNTY, TEXAS.

STATE OF TEXAS COUNTY OF BEJAR THE AREA BEING REPLATTED WAS PREVIOUSLY PLATTED ON PLAT 128 AND PLAT BROADVIEW SUBDIVISION, WHICH IS RECORDED IN VOLUME 7900, PAGE 241, BEJAR COUNTY DEED AND PLAT RECORDS. THE SAN ANTONIO PLANNING COMMISSION AT ITS MEETING OF HELD A PUBLIC HEARING WHICH INVOLVED NOTIFICATION OF THE PROPOSED REPLATTING OF THIS PROPERTY.

I (WE), THE OWNER(S) OF THE PROPERTY SHOWN ON THIS REPLAT HEREBY CERTIFY THAT THIS REPLAT DOES NOT AMEND OR REMOVE ANY COVENANTS OR RESTRICTIONS.

OWNER signature and name. OWNER'S DULY AUTHORIZED AGENT signature and name. SWORN AND SUBSCRIBED BEFORE ME THIS 9th DAY OF October, 2019. NOTARY PUBLIC IN AND FOR THE STATE OF TEXAS signature and name. MY COMMISSION EXPIRES: 2023.

STATE OF TEXAS COUNTY OF BEJAR

I HEREBY CERTIFY THAT THE ABOVE PLAT CONFORMS TO THE MINIMUM STANDARDS SET FORTH BY THE TEXAS BOARD OF PROFESSIONAL LAND SURVEYING ACCORDING TO AN ACTUAL SURVEY MADE ON THE GROUND BY:

ENRIQUE C. ELIZONDO REGISTERED PROFESSIONAL LAND SURVEYOR TEXAS REGISTRATION NO. 6386

STATE OF TEXAS COUNTY OF BEJAR

I HEREBY CERTIFY THAT PROPER ENGINEERING CONSIDERATION HAS BEEN GIVEN THIS PLAT TO THE MATTERS OF STREETS, LOTS AND DRAINAGE LAYOUT. TO THE BEST OF MY KNOWLEDGE THIS PLAT CONFORMS TO ALL REQUIREMENTS OF THE UNIFIED DEVELOPMENT CODE, EXCEPT FOR THOSE VARIANCES GRANTED BY THE SAN ANTONIO PLANNING COMMISSION.

ILICH DANIEL AGUILAR LICENSED PROFESSIONAL ENGINEER TEXAS REGISTRATION NO. 108449

- NOTES: 1. SAWS WASTEWATER EDU NOTE: THE NUMBER OF WASTEWATER EQUIVALENT DWELLING UNITS (EDU'S) PAID FOR THIS SUBDIVISION PLAT ARE KEPT ON FILE UNDER THE PLAT NUMBER AT THE SAN ANTONIO WATER SYSTEM. 2. SAWS IMPACT FEE PAYMENT NOTE: WATER AND/OR WASTEWATER IMPACT FEES WERE NOT PAID AT THE TIME OF PLATTING FOR THIS PLAT. ALL IMPACT FEES MUST BE PAID PRIOR TO THE WATER METER SET AND/OR PRIOR TO THE WASTEWATER SERVICE CONNECTION. 3. FINISHED FLOOR ELEVATIONS SHALL BE A MINIMUM OF 8" ABOVE FINAL GRADE OF ADJACENT GRADE. 4. NO STRUCTURE, FENCES, WALLS OR OTHER OBSTRUCTIONS THAT IMPEDE DRAINAGE SHALL BE PLACED WITHIN THE LIMITS OF THE DRAINAGE EASEMENTS SHOWN ON THIS PLAT. NO LANDSCAPING OR OTHER TYPE OF MODIFICATIONS, WHICH ALTER THE CROSS-SECTIONS OF THE DRAINAGE EASEMENTS, AS APPROVED, SHALL BE ALLOWED WITHOUT THE APPROVAL OF THE DIRECTOR OF PUBLIC WORKS. THE CITY OF SAN ANTONIO AND BEJAR COUNTY PROPERTY SHALL HAVE THE RIGHT OF INGRESS AND EGRESS OVER GRANTOR'S ADJACENT PROPERTY TO REMOVE ANY IMPEDING OBSTRUCTIONS PLACED WITHIN THE LIMITS OF SAID DRAINAGE EASEMENTS AND TO MAKE ANY MODIFICATIONS OR IMPROVEMENTS WITHIN SAID DRAINAGE EASEMENTS. 5. THE MAINTENANCE OF ALL PRIVATE STREETS, OPEN SPACE, GREENBELTS, PARKS, DRAINAGE EASEMENTS AND EASEMENTS OF ANY NATURE WITHIN TREJO ENCLAVE SHALL BE THE RESPONSIBILITY OF THE PROPERTY OWNER OR HOME OWNERS ASSOCIATION OR THEIR SUCCESSORS AND NOT THE RESPONSIBILITY OF THE CITY OF SAN ANTONIO OR BEJAR COUNTY. TO INCLUDE BUT NOT LIMITED TO: LOT 900-903 BLK. - & LOT 999 BLK. -.

CPS/SAWS/COSA/UTILITY NOTES: 1. THE CITY OF SAN ANTONIO AS PART OF ITS ELECTRIC, GAS, WATER, AND WASTEWATER SYSTEMS - CITY PUBLIC SERVICE BOARD (CPS ENERGY) AND SAN ANTONIO WATER SYSTEM (SAWS) - IS HEREBY DEDICATED EASEMENTS AND RIGHTS-OF-WAY FOR UTILITY, TRANSMISSION, AND DISTRIBUTION INFRASTRUCTURE AND SERVICE FACILITIES IN THE AREAS DESIGNATED ON THIS PLAT AS "ELECTRIC EASEMENT", "ANCHOR EASEMENT", "SERVICE EASEMENT", "OVERHANG EASEMENT", "UTILITY EASEMENT", "GAS EASEMENT", "TRANSFORMER EASEMENT", "WATER EASEMENT", "SANITARY SEWER EASEMENT" AND/OR "RECYCLED WATER EASEMENT" FOR THE PURPOSE OF INSTALLING, CONSTRUCTING, RECONSTRUCTING, MAINTAINING, REMOVING, INSPECTING, PATROLLING, AND ERECTING UTILITY INFRASTRUCTURE AND SERVICE FACILITIES FOR THE REASONS DESCRIBED ABOVE. CPS ENERGY AND SAWS SHALL ALSO HAVE THE RIGHT TO RELOCATE SAID INFRASTRUCTURE AND SERVICE FACILITIES WITHIN EASEMENT AND RIGHT-OF-WAY AREAS, TOGETHER WITH THE RIGHT OF INGRESS AND EGRESS OVER GRANTOR'S ADJACENT LANDS FOR THE PURPOSE OF ACCESSING SUCH INFRASTRUCTURE AND SERVICE FACILITIES AND THE RIGHT TO REMOVE FROM SAID LANDS ALL TREES OR PARTS THEREOF, OR OTHER OBSTRUCTIONS WHICH ENDANGER OR MAY INTERFERE WITH THE EFFICIENCY OF WATER, SEWER, GAS, AND/OR ELECTRIC INFRASTRUCTURE AND SERVICE FACILITIES. NO BUILDINGS, STRUCTURES, CONCRETE SLABS, OR WALLS WILL BE PLACED WITHIN EASEMENT AREAS WITHOUT AN ENCROACHMENT AGREEMENT WITH THE RESPECTIVE UTILITY. 2. ANY CPS ENERGY OR SAWS MONETARY LOSS RESULTING FROM MODIFICATIONS REQUIRED OF CPS ENERGY OR SAWS INFRASTRUCTURE AND SERVICE FACILITIES, LOCATED WITHIN SAID EASEMENTS, DUE TO GRADE CHANGES OR GROUND ELEVATION ALTERATIONS SHALL BE CHARGED TO THE PERSON OR PERSONS DEEMED RESPONSIBLE FOR SAID GRADE CHANGES OR GROUND ELEVATION ALTERATIONS. THIS PLAT DOES NOT AMEND, ALTER, RELEASE OR OTHERWISE AFFECT ANY EXISTING ELECTRIC, GAS, WATER, SEWER, DRAINAGE, TELEPHONE, CABLE TV EASEMENTS OR ANY OTHER EASEMENTS FOR UTILITIES UNLESS THE CHANGES TO SUCH EASEMENTS ARE DESCRIBED HEREON:

CPS/SAWS/COSA/UTILITY NOTES: 4. CONCRETE DRIVEWAY APPROACHES ARE ALLOWED WITHIN THE FIVE (5) AND TEN (10) FOOT WIDE ELECTRIC AND GAS EASEMENTS WHEN LOTS ARE SERVED ONLY BY UNDERGROUND ELECTRIC AND GAS FACILITIES. 5. ROOF OVERHANGS ARE ALLOWED WITHIN THE FIVE (5) AND TEN (10) FOOT WIDE ELECTRIC AND GAS EASEMENTS WHEN ONLY UNDERGROUND ELECTRIC AND GAS FACILITIES ARE PROPOSED OR EXISTING WITHIN THOSE FIVE (5) AND TEN (10) FOOT WIDE EASEMENTS. SURVEYOR'S NOTES: 1. BEARINGS ARE BASED ON THE TEXAS STATE PLANE COORDINATE SYSTEM GRID FOR THE SOUTH CENTRAL ZONE (NAD 83). PRIVATE STREET DESIGNATION NOTE: LOT 901, BLOCK 1, NCB 11628, IS A PRIVATE STREET AND IS DESIGNATED AS AN UNDERGROUND ELECTRIC, GAS, TELEPHONE CABLE TELEVISION, DRAINAGE, WATER, PEDESTRIAN, AND SANITARY SEWER EASEMENT. STORM WATER DETENTION NOTE: STORM WATER DETENTION IS REQUIRED FOR PROPERTY WITHIN THE BOUNDARY OF THIS PLAT AND IS PROVIDED IN LOT 901. BUILDING PERMITS SHALL BE ISSUED ONLY IN CONJUNCTION WITH NECESSARY STORM WATER DETENTION APPROVED BY THE CITY OF SAN ANTONIO FLOODPLAIN ADMINISTRATOR. THE PROPERTY MAY BE ELIGIBLE TO POST A FEE IN LIEU OF DETENTION (FEE) IF OFFSITE DRAINAGE CONDITIONS ALLOW BUT ONLY WHEN APPROVED BY THE CITY OF SAN ANTONIO FLOODPLAIN ADMINISTRATOR. MAINTENANCE OF ON-SITE STORM WATER DETENTION SHALL BE THE SOLE RESPONSIBILITY OF THE PROPERTY OWNERS AND/OR THE PROPERTY OWNERS ASSOCIATION AND ITS SUCCESSORS OR ASSIGNEES AND IS NOT THE RESPONSIBILITY OF THE CITY OF SAN ANTONIO OR BEJAR COUNTY. DETENTION POND MAINTENANCE NOTE: THE MAINTENANCE OF THE DETENTION POND/OR WATER QUALITY BASIN AND OUTLET STRUCTURE SHALL BE THE RESPONSIBILITY OF THE LOT OWNERS OR HOME OWNERS ASSOCIATION AND THEIR SUCCESSORS OR ASSIGNEES AND NOT THE RESPONSIBILITY OF THE CITY OF SAN ANTONIO AND/OR BEJAR COUNTY. SAWS DEDICATION NOTE: THE DEVELOPER DEDICATES THE SANITARY SEWER AND/OR WATER MAINS TO THE SAN ANTONIO WATER SYSTEM UPON COMPLETION BY THE DEVELOPER AND ACCEPTANCE BY THE SAN ANTONIO WATER SYSTEM. SAWS HIGH PRESSURE NOTE: A PORTION OF THE TRACT IS BELOW THE GROUND ELEVATION OF 985 FEET WHERE STATIC PRESSURE WILL NORMALLY EXCEED 80 PSI. AT ALL SUCH LOCATIONS, THE DEVELOPER OR BUILDER SHALL INSTALL AT EACH LOT, ON THE CUSTOMER'S SIDE OF THE METER, AND APPROVED TYPE PRESSURE REGULATOR IN CONFORMANCE WITH THE PLUMBING CODE OF THE CITY OF SAN ANTONIO. LEGAL INSTRUMENT NOTE: A LEGAL INSTRUMENT ESTABLISHING A PLAN FOR THE USE AND PERMANENT MAINTENANCE OF THE COMMON AREAS/FACILITIES DESIGNATED ON THIS PLAT IS BEING RECORDED ON THE SAME DATE AS THIS PLAT.


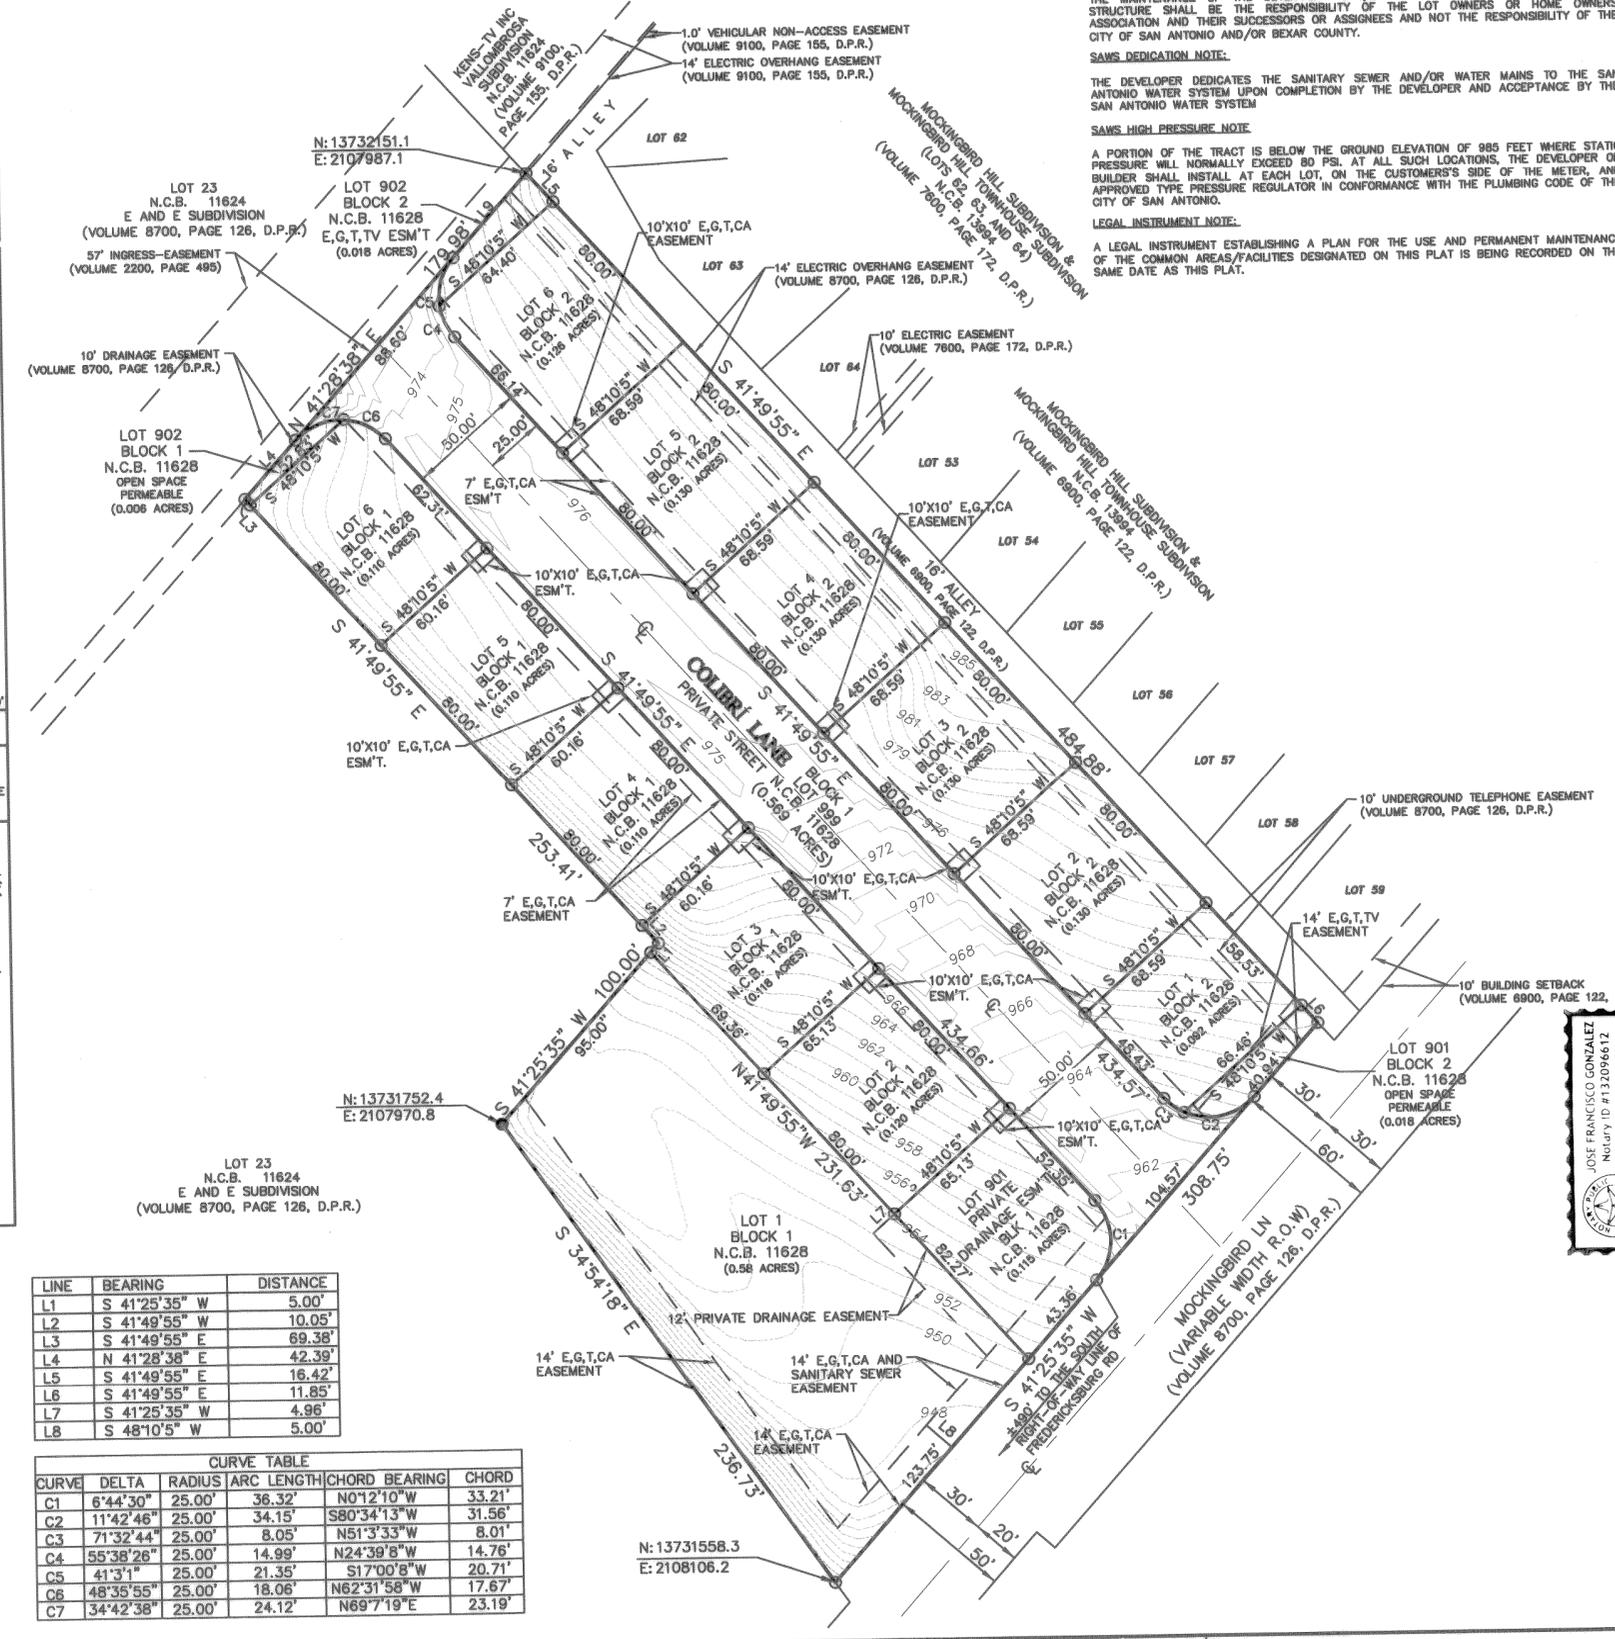


Table with columns: LINE, BEARING, DISTANCE. Rows L1 through L8.

Table with columns: CURVE, DELTA, RADIUS, ARC LENGTH, CHORD BEARING, CHORD. Rows C1 through C7.

JOSE FRANCISCO GONZALEZ Notary ID #132094672 My Commission Expires July 22, 2023

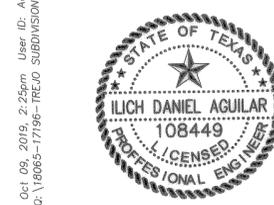

TREJO ENCLAVE