



ZIGA ARCHITECTURE STUDIO  
Architecture | Interiors | Historic Preservation

Henneke Financial Group, LLC


419 Belmont, San Antonio, TX 78202

schematic design: site plan/ground floor plan - option 2


1/16" = 1'-0"

09-12-19

ZONING CASE Z-2019-10700220

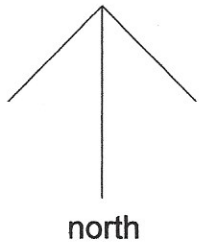

FROM: R-4  
TO: R-4 CD FOR TWO  
(2) DWELLING UNITS

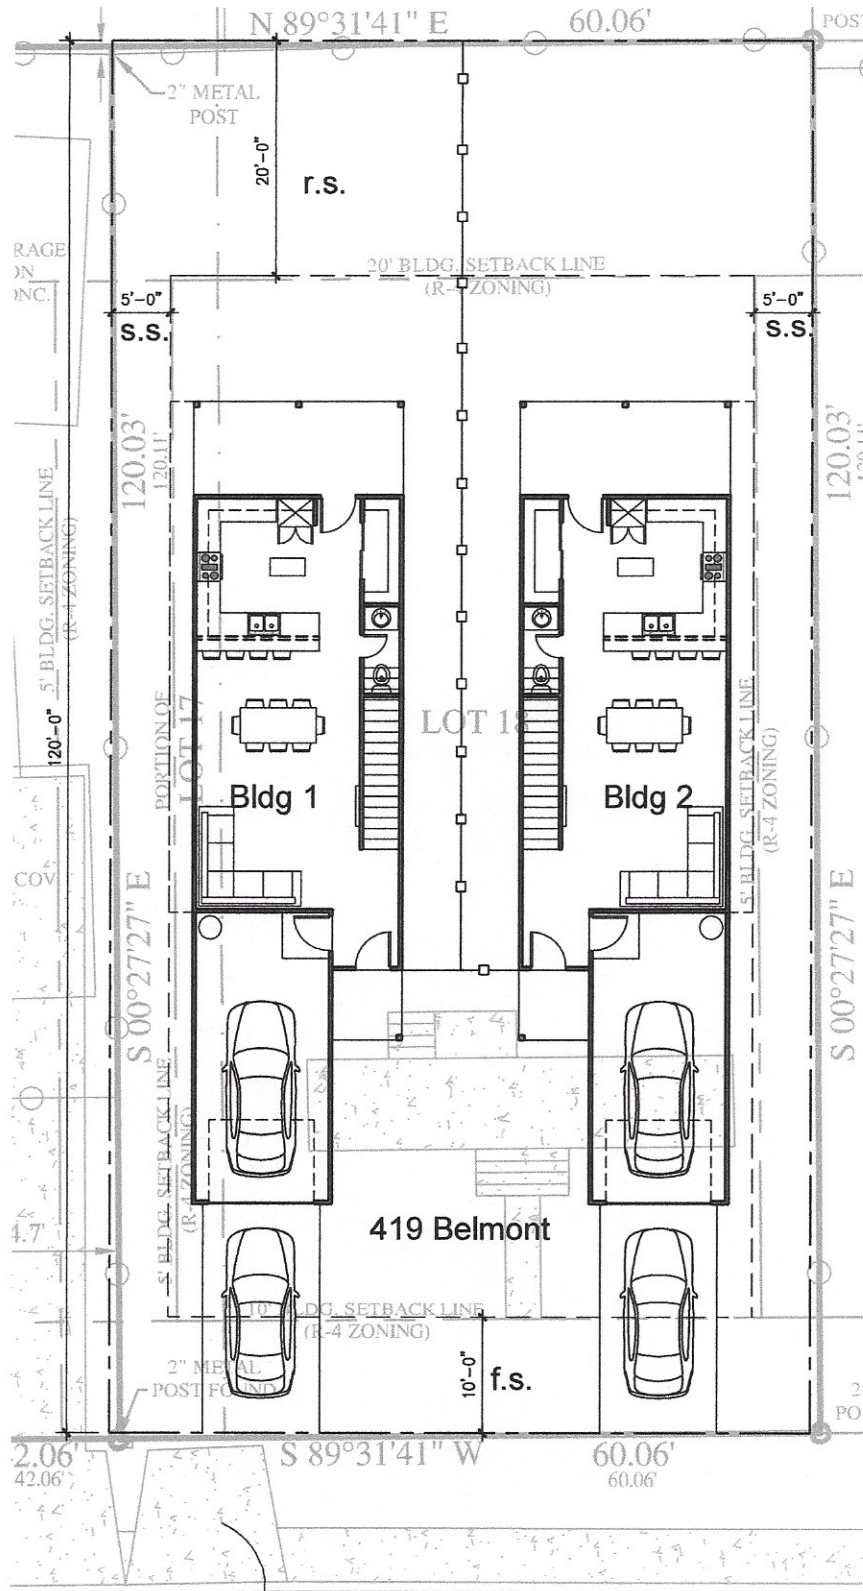

move/adjust curb cut

Belmont

I, *[Signature]*, the property owner, acknowledge that this site plan submitted for the purpose of rezoning this property is in accordance with all applicable provisions of the Unified Development Code. Additionally, I understand that City Council approval of a site plan in conjunction with a rezoning case does not relieve me from adherence to any/all City adopted Codes at the time of plan submittal for building permits.