


# EXISTING SITE PLAN

Approx .88 acres consisting of NCB 902 BLK 4 LOTS 22,23,24,25, and S 22 ft of LOT 26

Z2014161

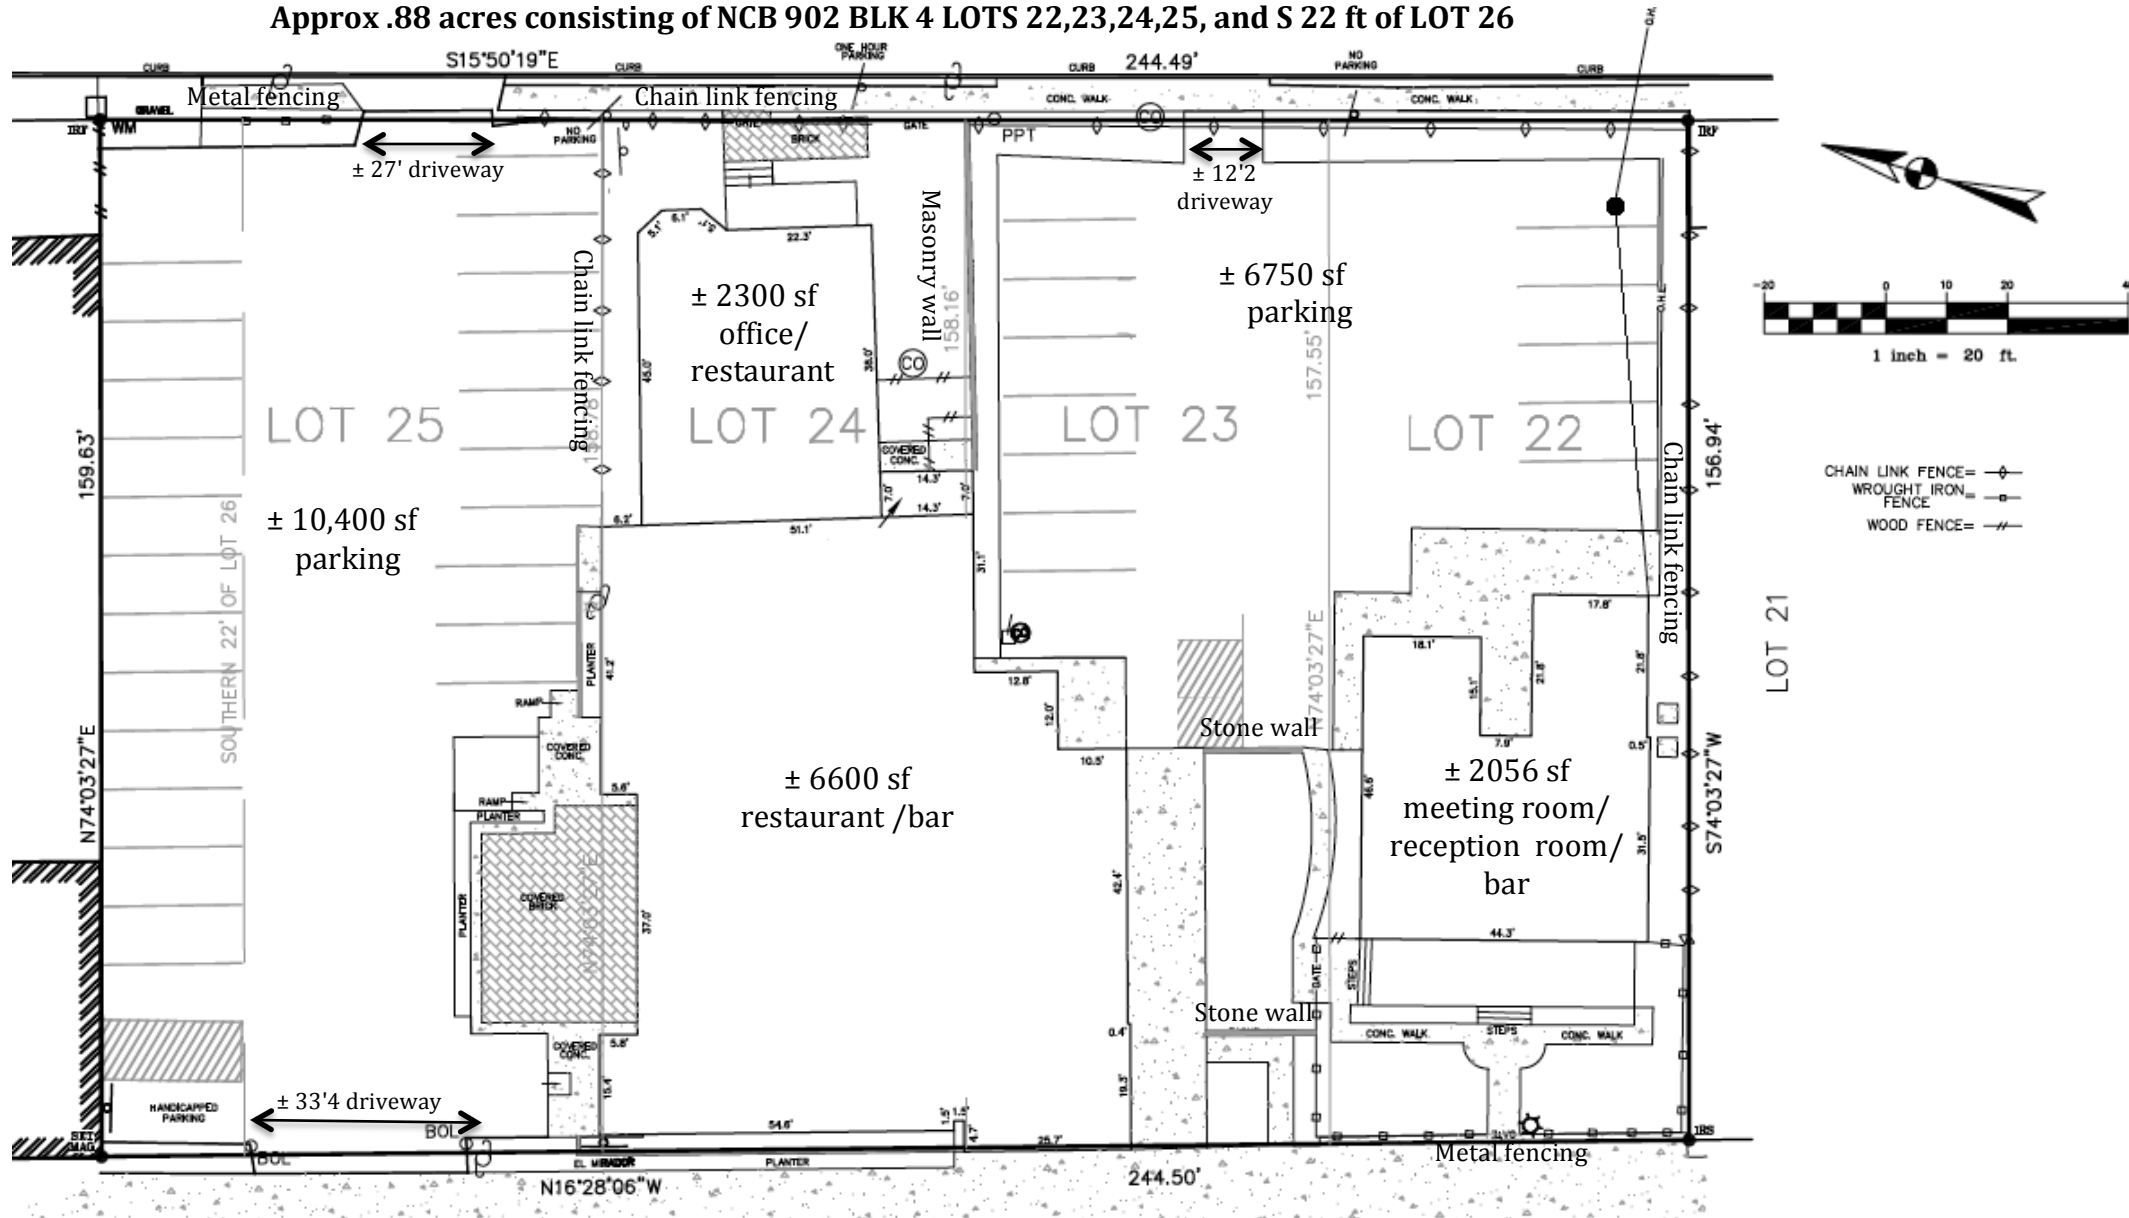

Zoning: IDZ with uses allowed in C2 and reception hall, bar, and meeting facility

I, Patrick Shearer, on behalf of Sendero Ranch Development LTD, the property owner, acknowledge that this site plan submitted for the purpose of rezoning this property is in accordance with all applicable provisions of the Unified Development Code. Additionally, I understand that City Council approval of a site plan in conjunction with a rezoning case does not relieve me from adherence to any/all City-adopted Codes at the time of plan submittal for building permits.