


Cobeland
05/32

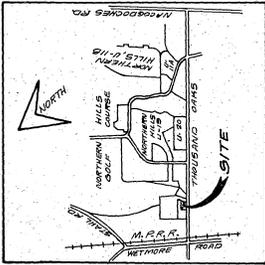

LOCATION MAP
NOTE: TWO COMMERCIAL LOT



NORTH
SCALE: 1" = 100'

AREA BEING REPLATTED THROUGH A PUBLIC HEARING

(COUNTRY OAKS APARTMENTS)

BEING LOT 7 (1.789 ACS) BLOCK 51, N.C.B. 17192, COUNTRY OAKS APARTMENTS, AS RECORDED IN VOLUME 9600, PAGE 220 OF THE DEED AND PLAT RECORDS OF BEXAR COUNTY, TEXAS.

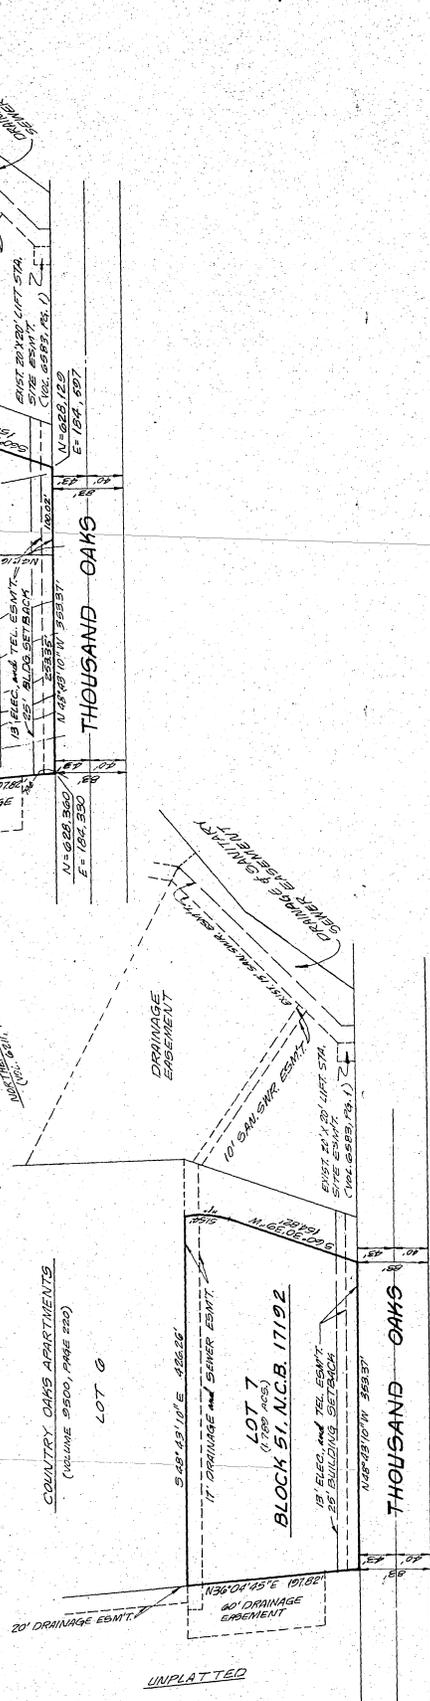

NOTE: THE AREA BEING REPLATTED AND BEING CHANGED TO COMMERCIAL (WHICH IS RECORDED IN VOLUME 9600, PAGE 220, BEXAR COUNTY, PLAT AND DEED RECORDS.

STATE OF TEXAS
COUNTY OF BEXAR

I, **John L. Coburn**, a duly authorized agent of the undersigned, do hereby certify that the foregoing plat and map were prepared by me or under my direct supervision and that I am a duly licensed and qualified professional engineer in the State of Texas.

WITNESSED my hand and seal of office this 13th day of MARCH, 1983.

John L. Coburn
REGISTERED PROFESSIONAL ENGINEER
BEXAR COUNTY, TEXAS

MACINA, ROSE, COBELAND & ASSOCIATES, INC.
CONSULTING ENGINEERS
SAN ANTONIO, TEXAS
C-4393



VOL 9505