

ADZ ZONING STATEMENT

IPZ ZONING STATEMENT

ITS 801 & 16-19, TRACT 1 & 2, BLOCK 2, N.C.B. 2081
10-1

SITE & BUILDING DATA

8 0.317 Ac.
SINGLE-FAMILY (RECORDS NOT TO EXCEED 30 UNITS AN ACRE)
+/- 3,300 SQF (STRUCTURED TOTAL SQFT)
+/- 8,337 SQFT

LOTS:
AREA:

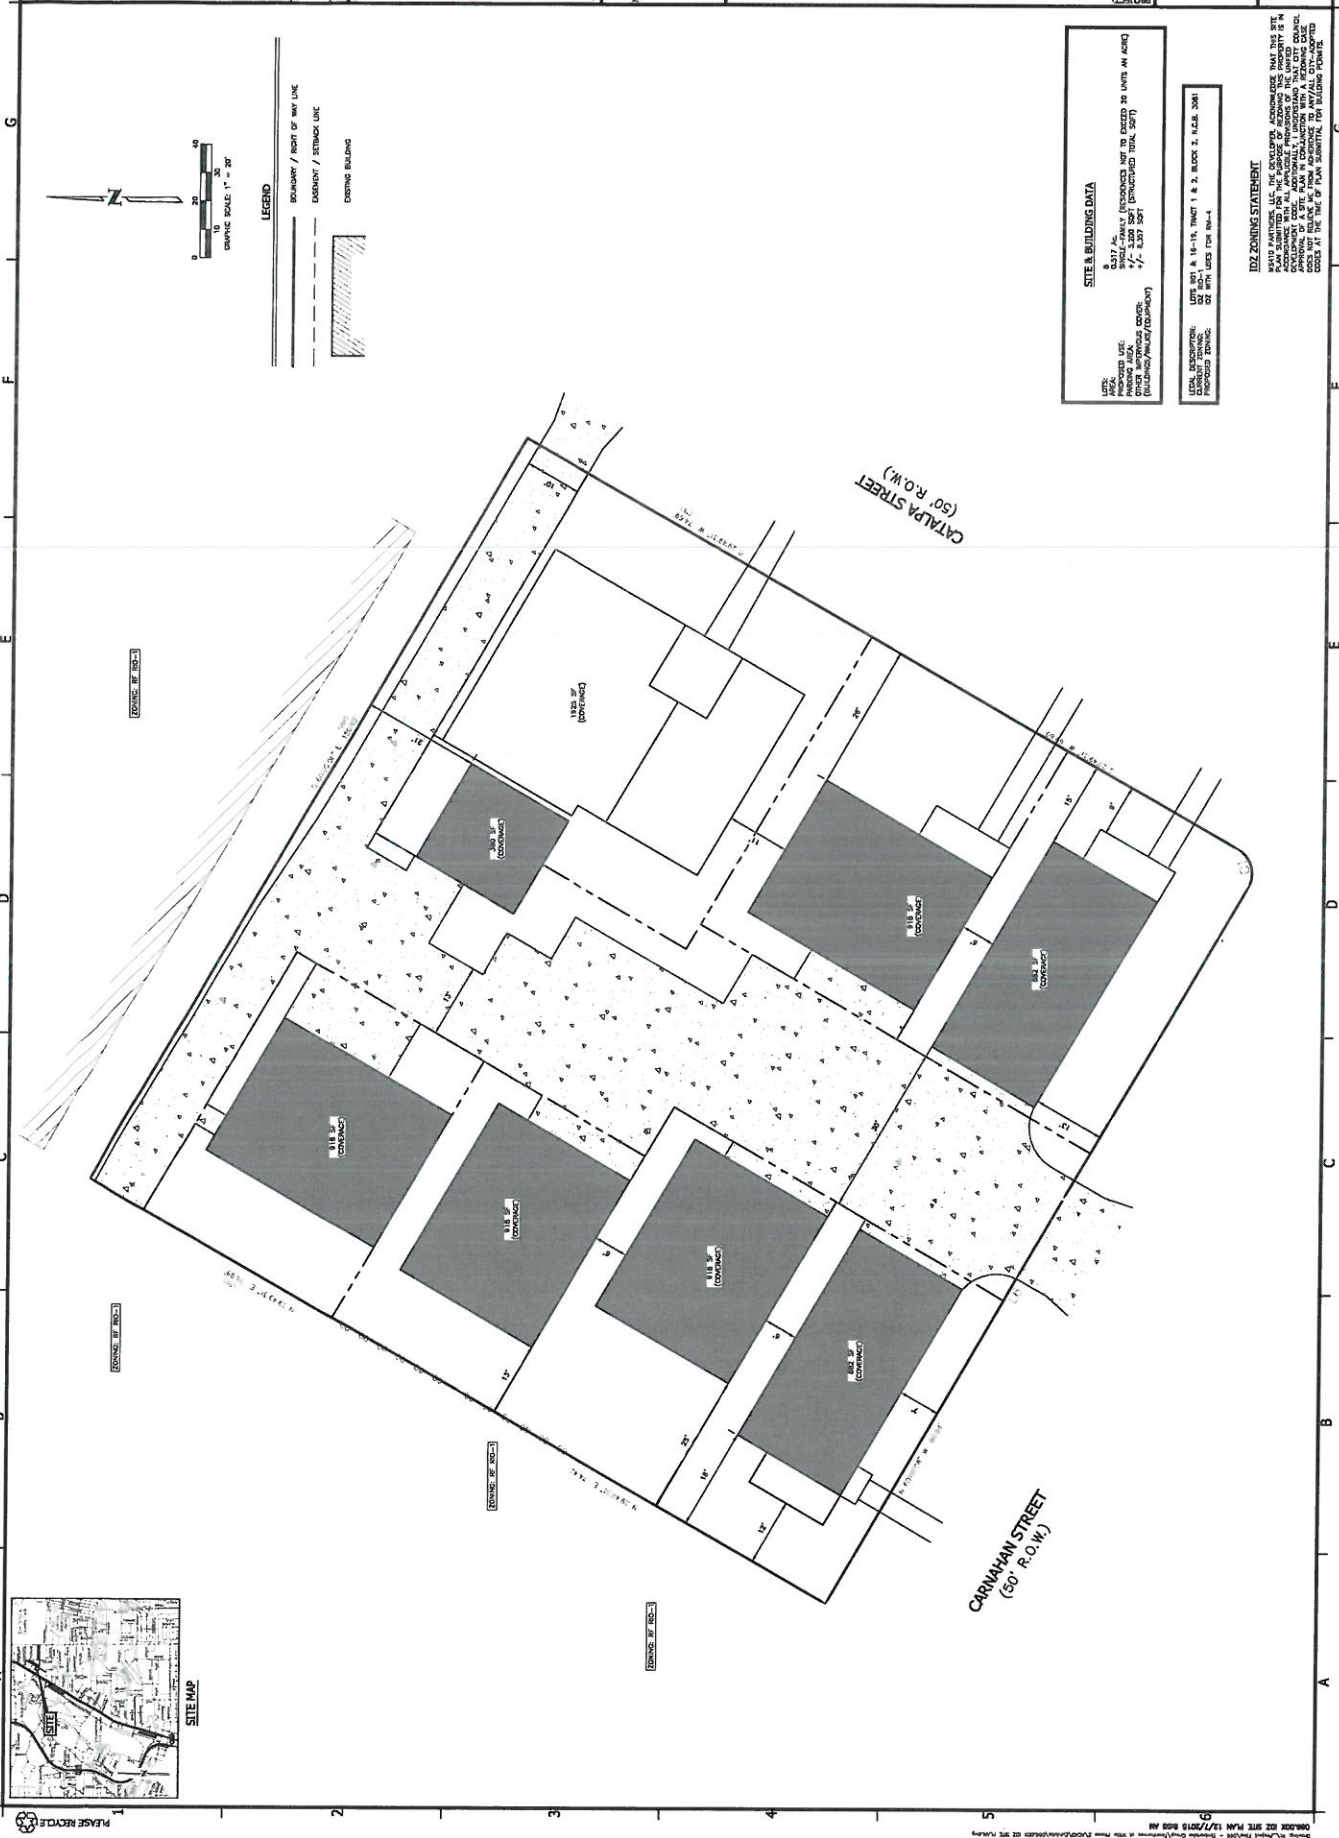
PROPOSED USE:
PERMITS MAX:
CRASH COURSE:
(BUILDINGS/MAX/LOT/PERMIT)

ID2 3LAN

PRELIMINARY ONLY - NOT FOR CONSTRUCTION
MUSEUM SINGLE FAMILY PHASE 2
119, 127, 131, & 133 CARMAN ST. AND 209 CATAPLA ST.
SAN ANTONIO, TEXAS 78209

PRELIMINARY
NOT FOR CONSTRUCTION
BIDDING, OR PERMIT
PURPOSES.

PREPARED UNDER THE
SUPERVISION OF
STEPHEN S. LIN
P.E. #108721 ON
December 7, 2015

[illegible]

SITE MAP

 PLEASE RECYCLE

RECEIVED 12/17/2015 12:15 PM
RECEIVED 12/17/2015 12:15 PM