

(IN FEET)
SCALE 1" = 50'




SET 1/2" IRON ROD WITH RED CAP
STAMPED IES RPLS 4905

D.P.R.

DEED AND PLAT RECORDS OF BEXAR
COUNTY, TEXAS

O.P.R.

OFFICIAL PUBLIC RECORDS OF BEXAR
COUNTY, TEXAS

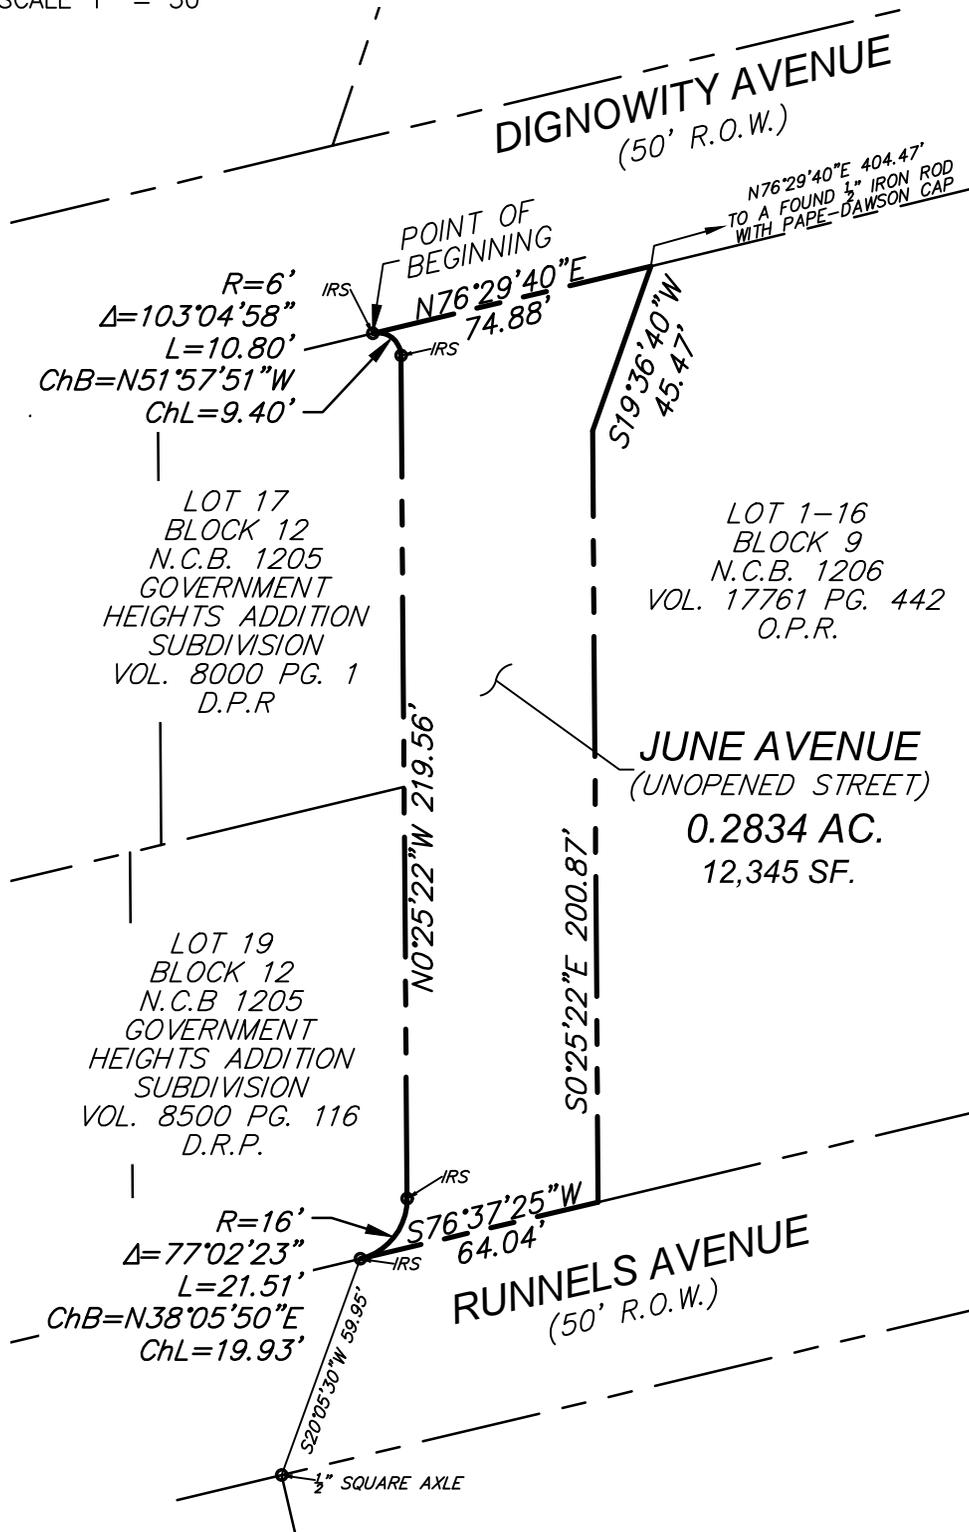

EXHIBIT

OF

BEING A PORTION OF JUNE AVENUE, AN UNOPENED
STREET, BETWEEN RUNNELS AVENUE ON THE
SOUTH AND DIGNOWITY AVENUE ON THE NORTH
AND BETWEEN N.C.B 1205 AND N.C.B. 1206 IN THE
CITY OF SAN ANTONIO, BEXAR COUNTY, TEXAS.

BASIS OF BEARINGS IS NAD83(2011) TEXAS
STATE PLANE SOUTH CENTRAL ZONE.

**INTELLIGENT
ENGINEERING
SERVICES**

ENGINEERING COMMUNITIES FROM THE GROUND UP
10001 REUNION PLACE, SUITE 200 SAN ANTONIO, TEXAS 78216
210.349.9098 ie-services.com

IES JOB NO: 2150556

TBPLS FIRM 10194116



STATE OF TEXAS
COUNTY OF BEXAR

THIS IS TO CERTIFY THAT THIS MAP OR PLAT REPRESENTS AN
ACTUAL SURVEY MADE ON THE GROUND BY MYSELF OR
PEOPLE WORKING UNDER MY DIRECT SUPERVISION AND
CONFORMS TO THE MINIMUM STANDARDS OF SURVEYING
PRACTICES AS SET OUT BY THE TEXAS BOARD OF
PROFESSIONAL LAND SURVEYING AS OF THIS DATE.

THE FIELD WORK WAS COMPLETED ON 2/24/2017.

Henry C. Casal, Jr.
Henry C. Casal, Jr., R.P.L.S. 4905