


SAINT ANN STREET

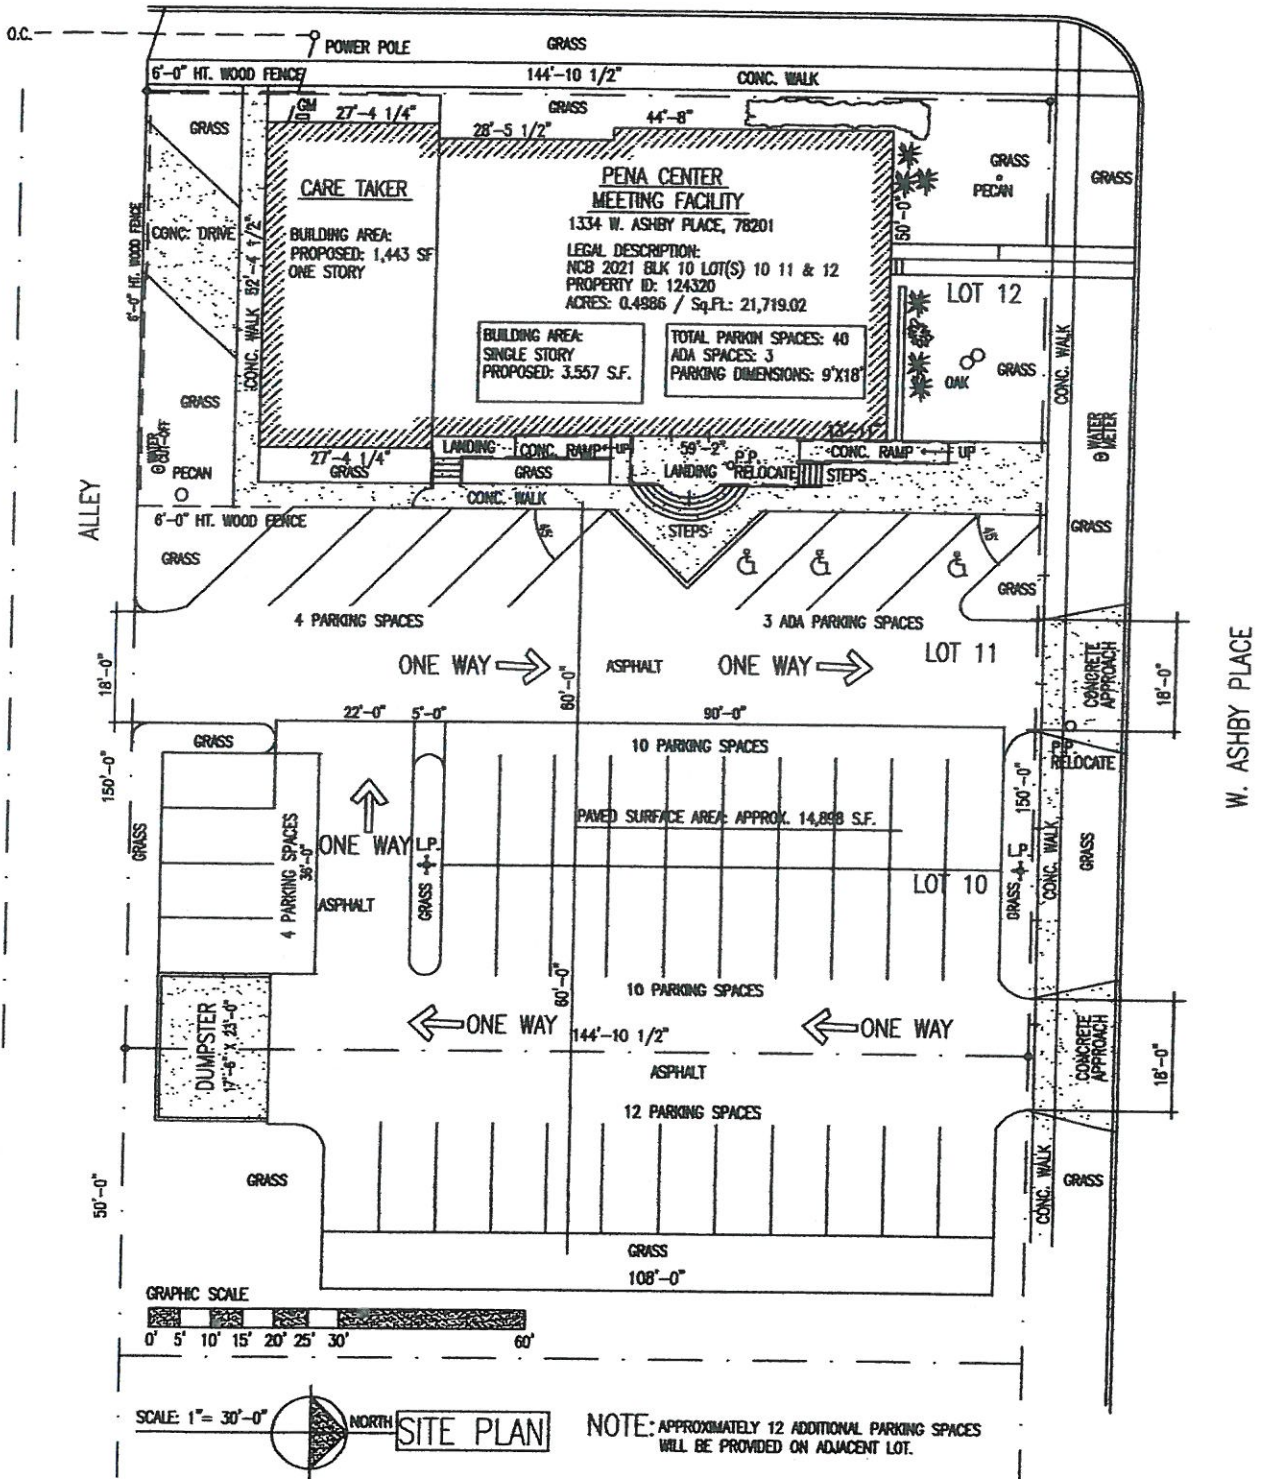

ST. ANN PARISH THE PROPERTY OWNER REPRESENTATIVE, ACKNOWLEDGE THAT THIS SITE PLAN IS SUBMITTED FOR THE PURPOSE OF REZONING THESE PROPERTIES IS IN ACCORDANCE WITH ALL THE APPLICABLE PROVISIONS OF THE UNITED CODE. ADDITIONALLY, I UNDERSTAND THAT CITY COUNCIL APPROVAL OF A SITE PLAN IN CONJUNCTION WITH A REZONING CASE DOES NOT RELIEVE ME FROM ADHERENCE TO ANY/ALL CITY ADOPTED CODES AT THE TIME OF PLAN SUBMITTAL FOR BUILDING PERMITS.

ZONING CHANGE REQUEST FOR THE FOLLOWING:  
FROM R6 TO C2S