
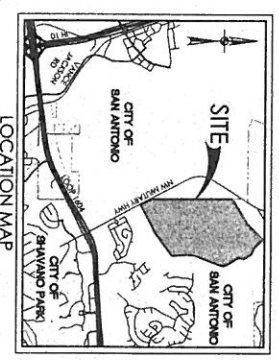


LEGEND

- R-6 (125.44 ACRES)
- MF-25 (19.91 ACRES)
- R-4 (319.52 ACRES)
- C-2 (27.20 ACRES)

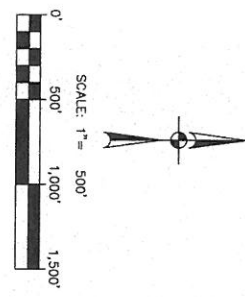

LINE TABLE			LINE TABLE		
LINE #	BEARING	LENGTH	LINE #	BEARING	LENGTH
L1	N27°29'20"W	700.00'	L16	S01°14'07"W	424.75'
L2	N27°29'20"W	700.00'	L17	S00°09'55"W	501.94'
L3	N07°54'18"W	741.46'	L18	S15°23'25"W	126.78'
L4	N07°54'18"W	112.35'	L19	S08°43'47"E	691.25'
L5	N49°53'07"E	1792.24'	L20	S13°34'07"E	133.80'
L6	N49°53'07"E	1792.24'	L21	S19°46'02"E	361.57'
L7	S09°41'32"E	572.61'	L22	S42°29'30"W	824.45'
L8	S28°15'07"E	234.51'	L23	S25°43'07"W	289.63'
L9	S19°46'02"E	1090.14'	L24	S37°11'07"W	158.64'
L10	S23°05'57"E	608.34'	L25	N48°10'21"W	306.30'
L11	S13°34'07"E	468.42'	L26	S62°04'02"W	21.91'
L12	S19°46'02"E	363.74'	L27	S28°15'07"W	203.73'
L13	S09°46'02"E	265.86'	L28	S62°04'02"W	336.63'
L14	S01°14'07"W	207.26'	L29	N48°10'21"W	248.82'
L15	S01°14'07"W	207.26'	L30	S62°04'02"W	234.32'

CURVE TABLE			
CURVE #	RADIUS	DELTA	CHORD BEARING
C1	1150.00'	070°09'41"	S69°29'15"W
C2	1150.00'	071°25'21"	S68°13'18"W
C3	1150.00'	072°25'21"	S66°22'20"W
C4	1150.00'	072°25'15"	S64°54'27"W
C5	700.00'	032°57'24"	S170°45'78"W
C6	700.00'	032°57'24"	S170°45'78"W
C7	700.00'	032°57'24"	S170°45'78"W
C8	831.00'	032°57'24"	S55°07'29"W




ROGERS RANCH WEST QUARRY
 SAN ANTONIO, TEXAS

MXD EXHIBIT

Pape-Dawson ENGINEERS

SAN ANTONIO | AUSTIN | HOUSTON | FORT WORTH | DALLAS
 2000 NW LOOP 410 | SAN ANTONIO, TX 78213 | 210.375.9000
 TPEL FIRM REGISTRATION #470 | TPLS FIRM REGISTRATION #10028600

PLAT NO. -
 JOB NO. 4426-81
 DATE OCTOBER 2016
 DESIGNER -
 CHECKED -
 DRAWN -
 SHEET 1 of 1

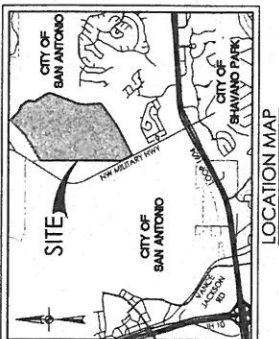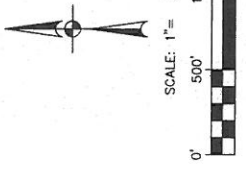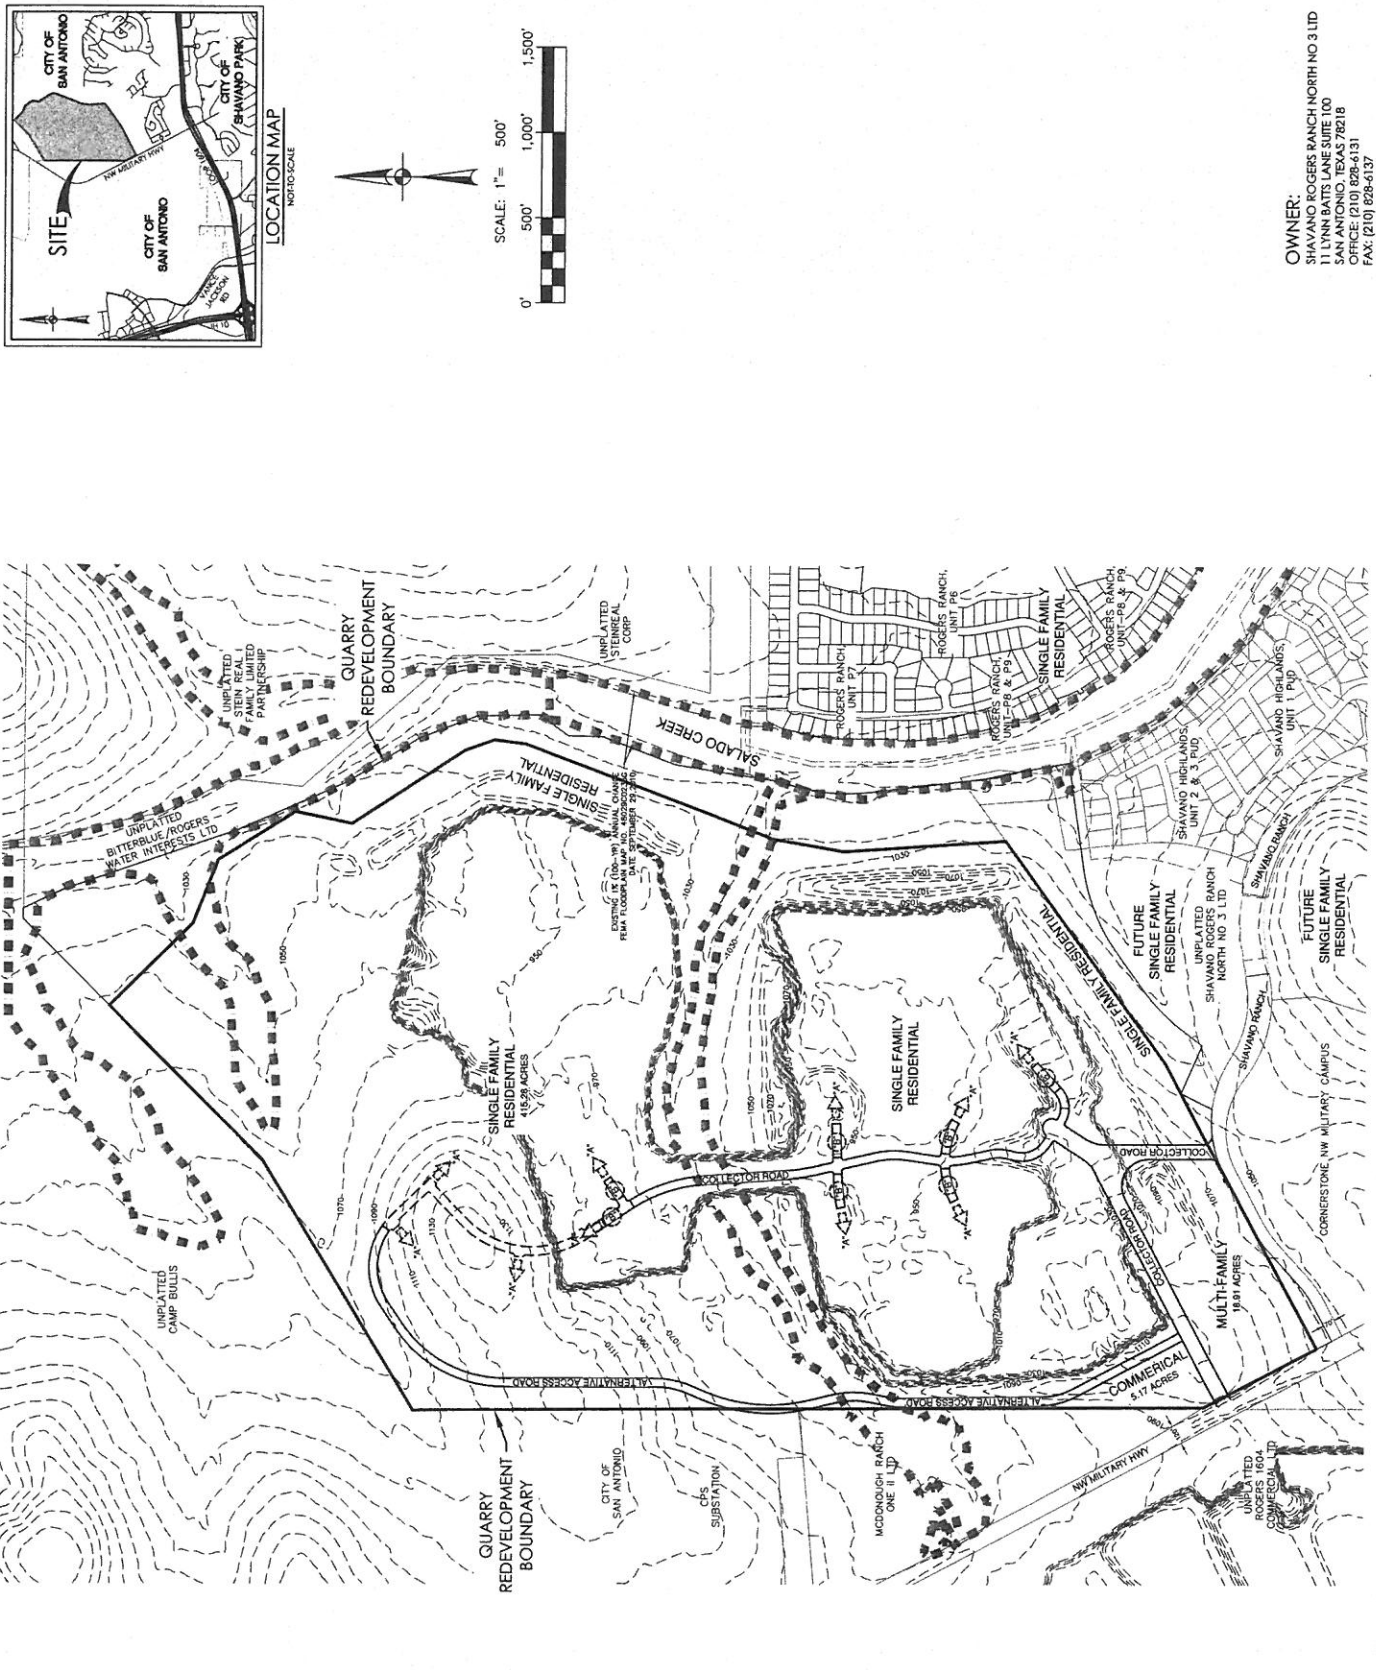

Pape-Dawson ENGINEERS
 SAN ANTONIO | AUSTIN | HOUSTON | FORT WORTH | DALLAS
 2000 NW LOOP 410 | SAN ANTONIO, TX 78219 | 210.875.9000
 TPE FIRM REGISTRATION #470 | TPE'S FIRM REGISTRATION #1028800

**ROGERS RANCH WEST QUARRY
 SAN ANTONIO, TEXAS
 QUARRY REUSE EXHIBIT**

PLAT NO. _____
 JOB NO. 4425-B1
 DATE OCTOBER 2016
 DESIGNER _____
 CHECKED _____ DRAWN _____
 SHEET 1 of 1

OWNER:
 SHAVANO ROGERS RANCH NORTH NO 3 LTD
 11 LYNN BATTIS LANE SUITE 100
 SAN ANTONIO, TEXAS 78218
 OFFICE: (210) 828-6131
 FAX: (210) 828-6137