

8' + 1' Tall chain link Fence with Privacy Vinyl Slats & 3 Strands of Barb wire


(3) 14' wide cantilever Gate

(1) 17' wide single Swing Gate

200' long chain link


3.29  
Total



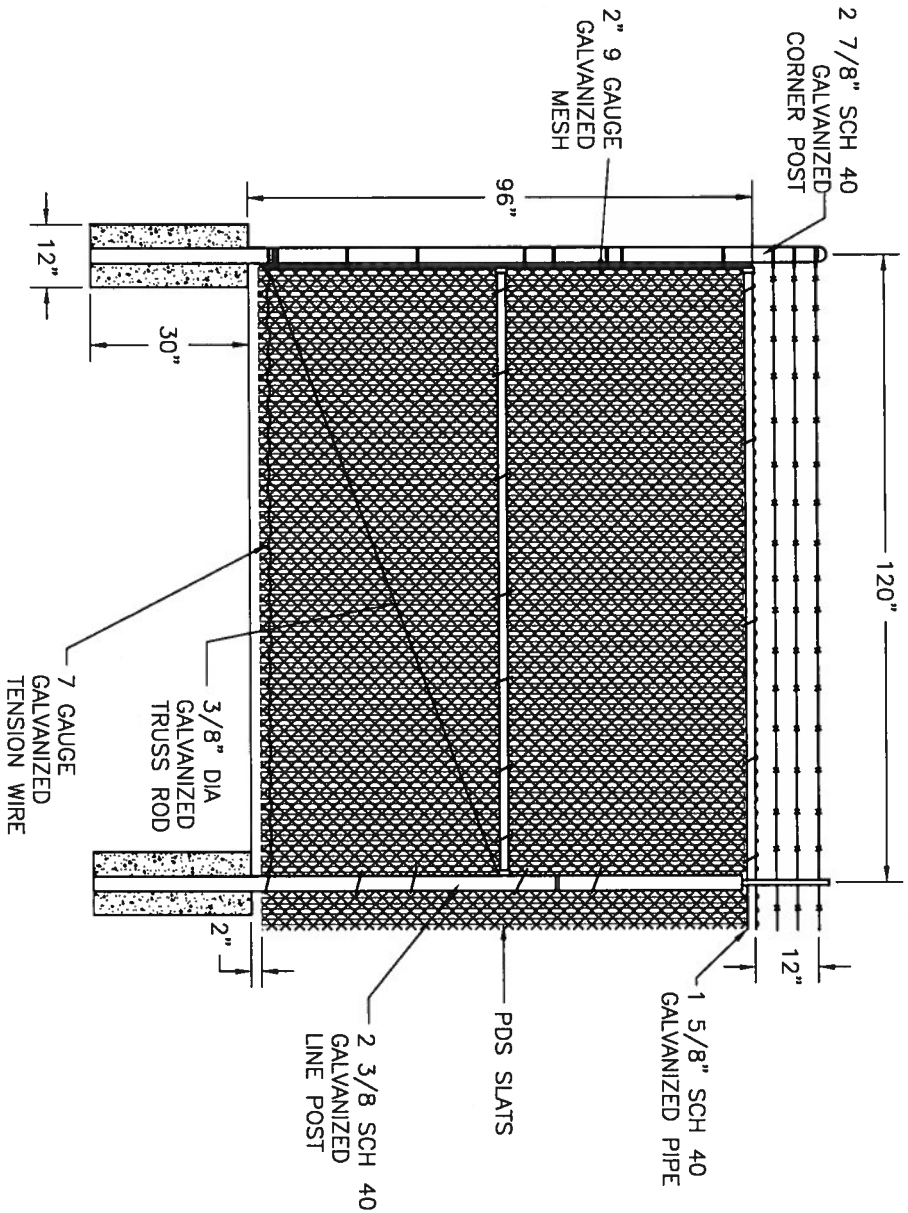


ALL DIMENSIONS AND TOLERANCES OF AN INCH ARE TO BE USED UNLESS OTHERWISE SPECIFIED.

DATE: XX-X-XX	PROJECT: PROJECT NAME
DRAWN BY: KELLY, R	FILE NAME: 8FT CHAIN LINK WITH SLATS AND BARB WIRE
CHECKED BY: BATEY, B	SCALE: 1/2" = 1'-0"
	SHEET: 1 OF 1
QUALITY FENCE & WELDING 13115 WETMORE SAN ANTONIO, TX 78247 210-545-6767	

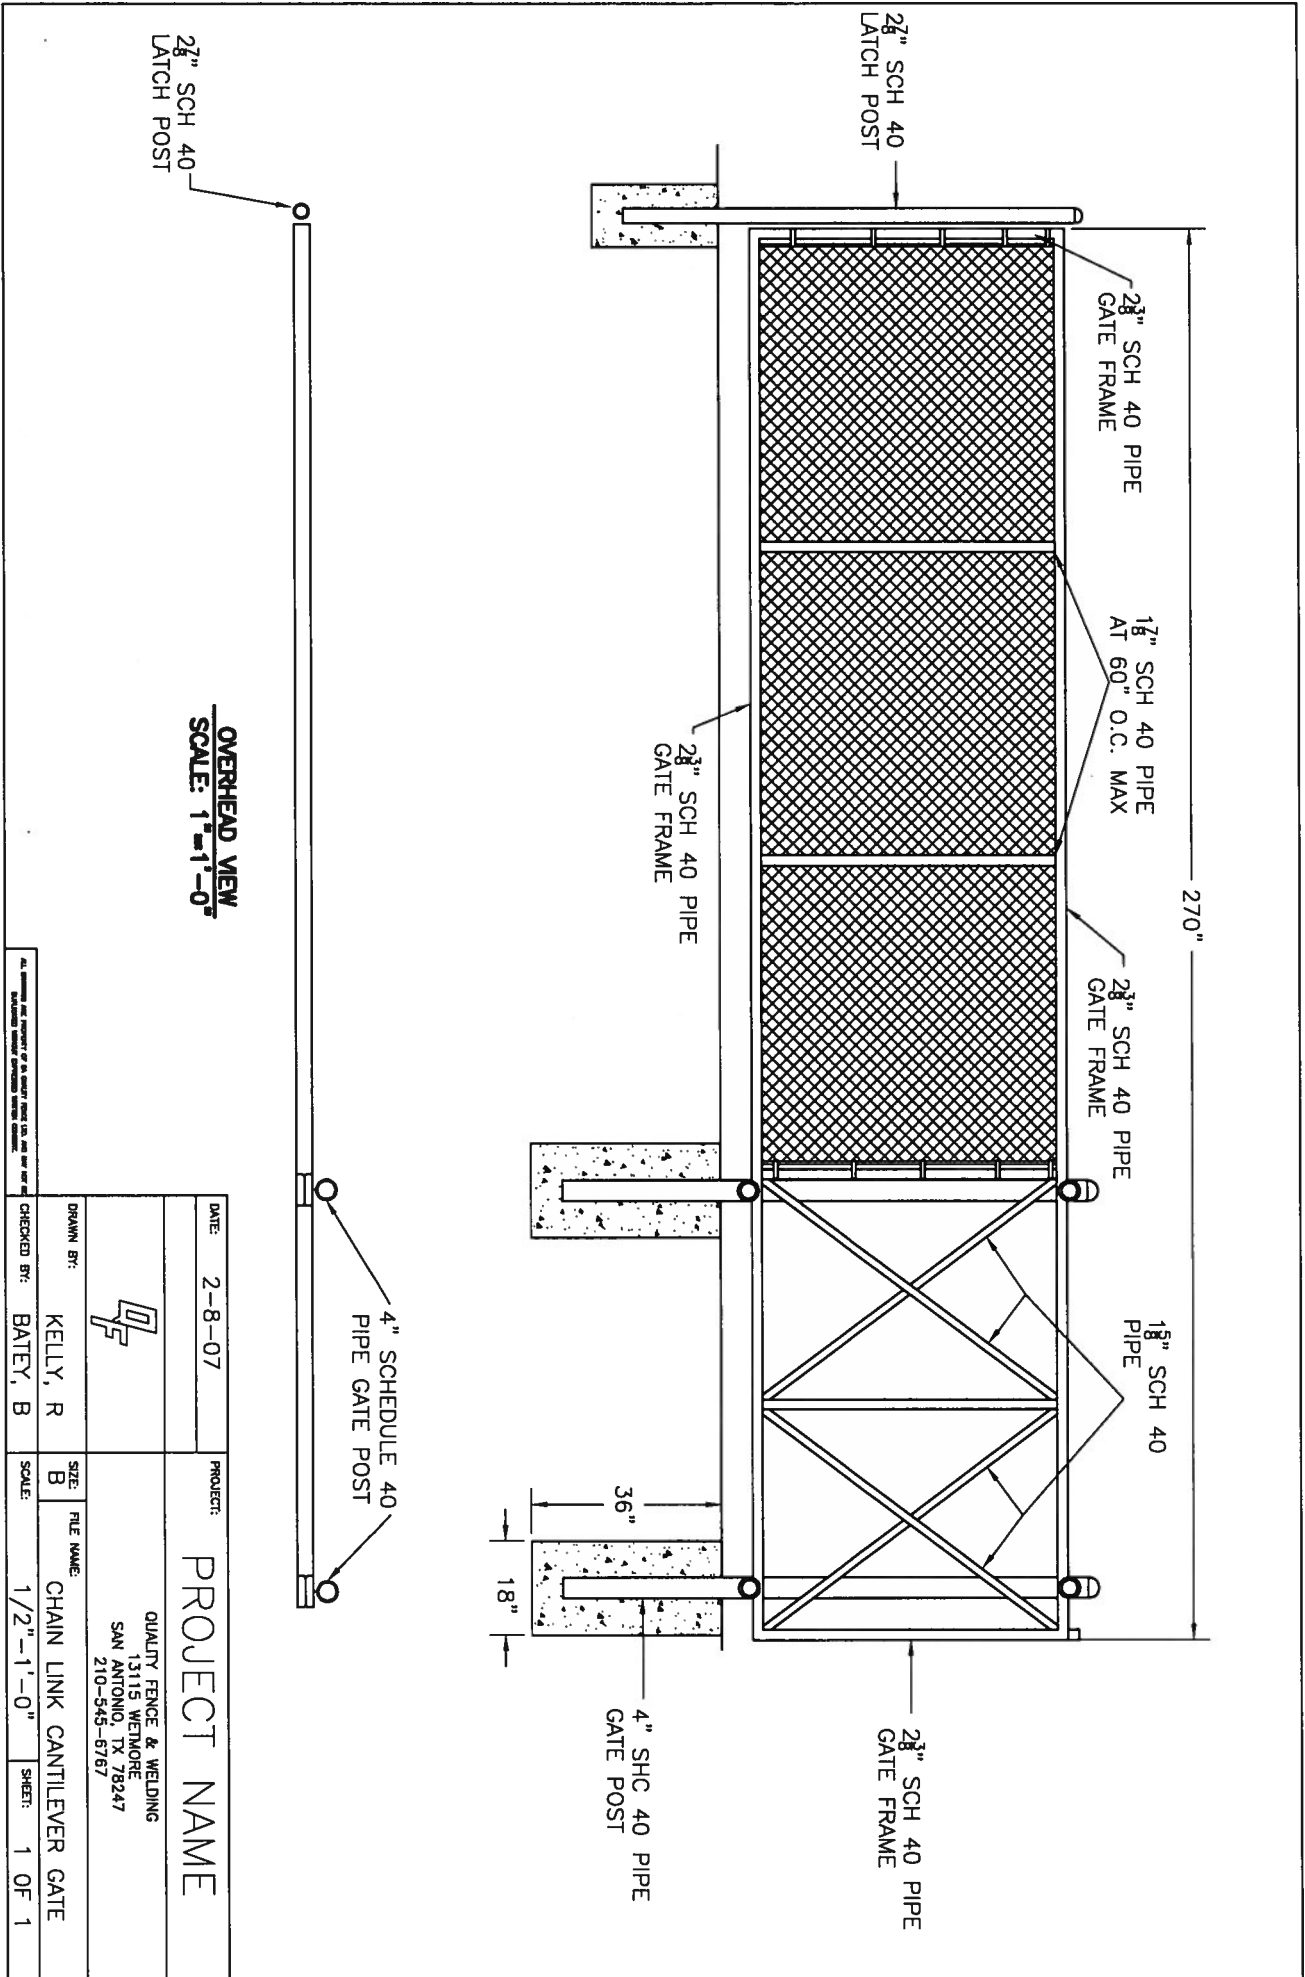

DATE:	2-8-07	PROJECT:	PROJECT NAME	
DRAWN BY:	KELLY, R	SIZE:	B	FILE NAME:
CHECKED BY:	BATEY, B	SCALE:	1/2"=1'-0"	CHAIN LINK CANTILEVER GATE
		QUALITY FENCE & WELDING 13115 WILMORNE SAN ANTONIO, TX 78247 210-545-6767		
<small>ALL DIMENSIONS ARE UNLESS OTHERWISE SPECIFIED. SEE SPECIFICATIONS FOR MATERIALS AND FINISHES.</small>		SHEET:	1 OF 1	