


72017188 S



- Existing Use / Zoning : Vacant Lot / MI-2 Proposed Use / Zoning : Metal Recycling Entity / MI-2S
- The following statements: "I Plan the property owner, acknowledge that this site plan submitted for the purpose of rezoning the property is in accordance with all applicable provisions of the Unified Development Code. Additionally, I understand that City Council approval of a site plan in conjunction with rezoning case does not relieve me from adherence to any/all City adopted Codes at the time of plan submittal for building permits."

**EK-16C (5.973 ACRES)
 DEVELOPMENT SITE**

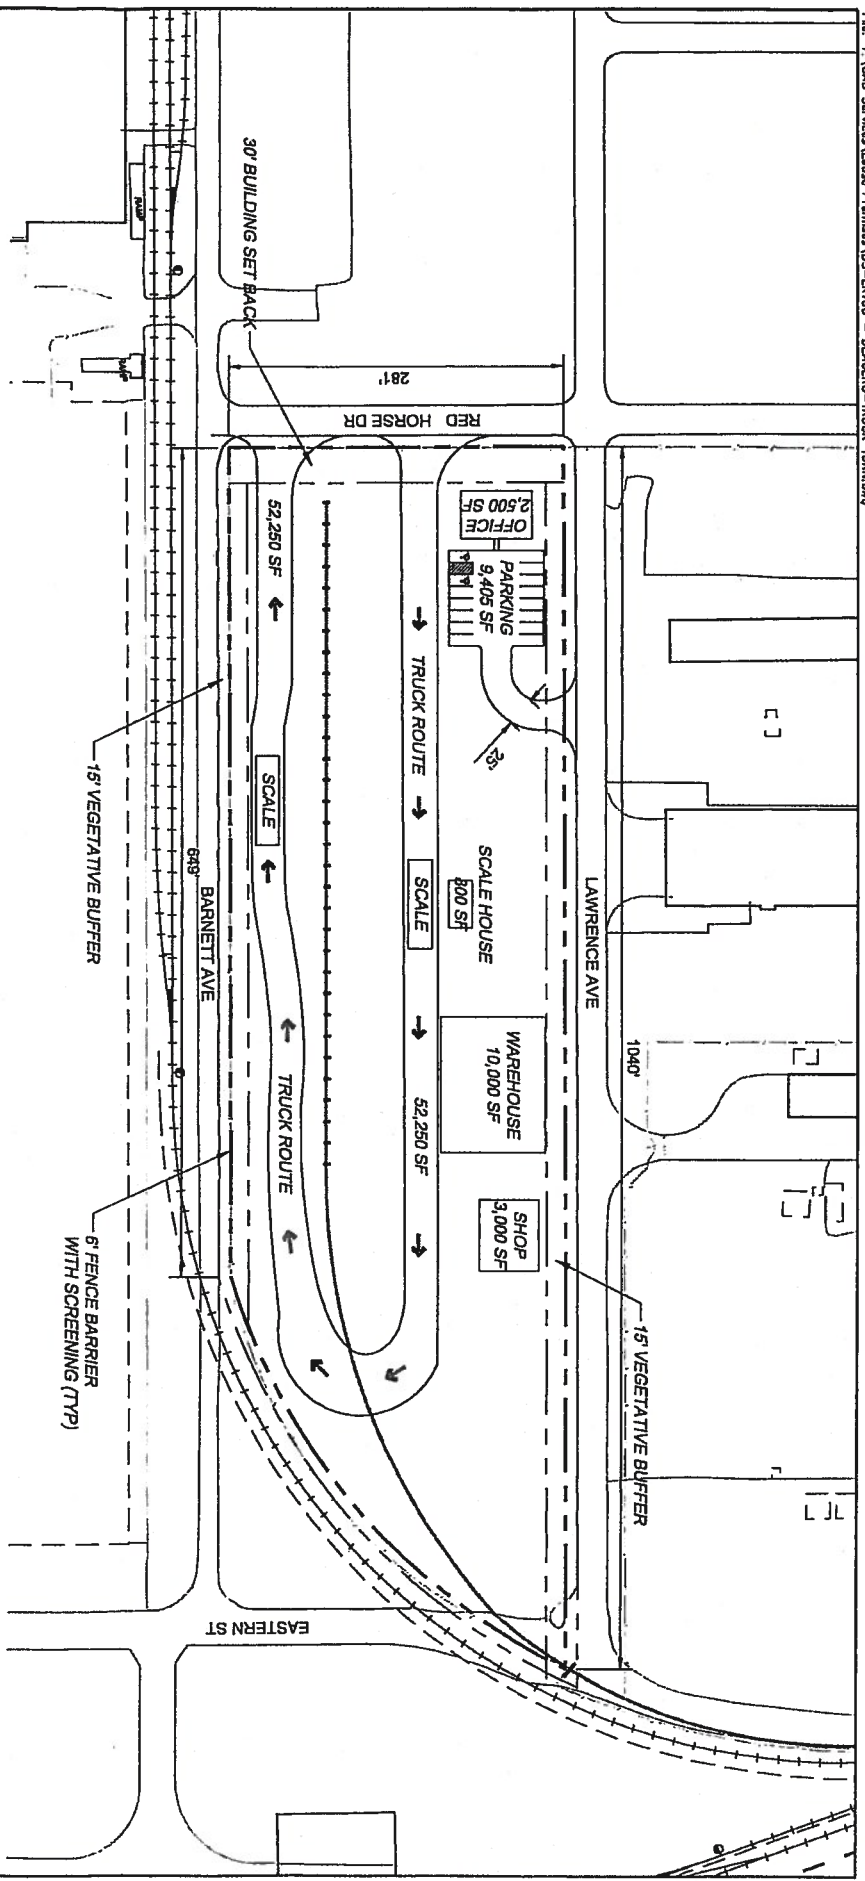

907 BILLY MITCHELL BOULEVARD
 SAN ANTONIO, TX. 78226. 210.362.7800



LEGEND:
 - - - - - PROPERTY LINE

