


Secret

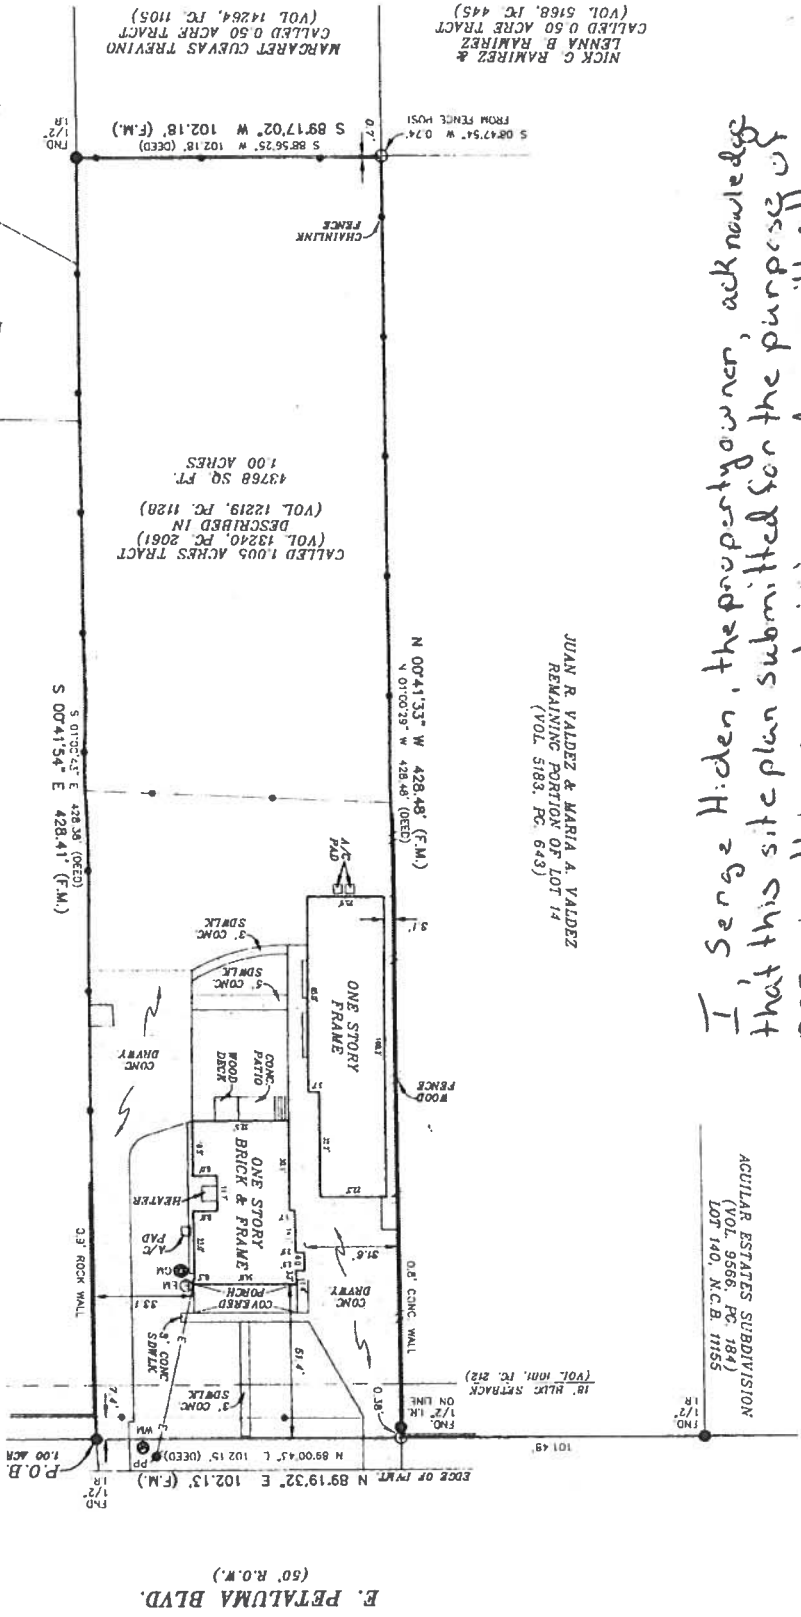

MARGARET CUEVAS TREVIÑO
CALLED 0.50 ACRE TRACT
(VOL. 14284, P.C. 1105)

NICK C. RAMIREZ &
LENNY B. RAMIREZ
CALLED 0.50 ACRE TRACT
(VOL. 5168, P.C. 445)

100 ACRES
43768 SQ. FT.
(VOL. 12219, P.C. 1128)
DESCRIBED IN
(VOL. 13240, P.C. 2061)
CALLED 1005 ACRES TRACT

JUAN R. VALDEZ & MARIA A. VALDEZ
REMAINING PORTION OF LOT 14
(VOL. 5183, P.C. 643)

I, Serge Hiden, the property owner, acknowledge that this site plan submitted for the purpose of rezoning this property is in accordance with all applicable provisions of the Unified Development Code. Additionally, I understand that City Council approval of a site plan in conjunction with a rezoning case does not relieve me from adherence to any/all City-adopted Codes at the time of plan submission for building permits.

ACUIAR ESTATES SUBDIVISION
(VOL. 9566, P.C. 184)
LOT 140, N.C.B. 1155

E. PETALUMA BLVD.
(60' R.O.W.)