











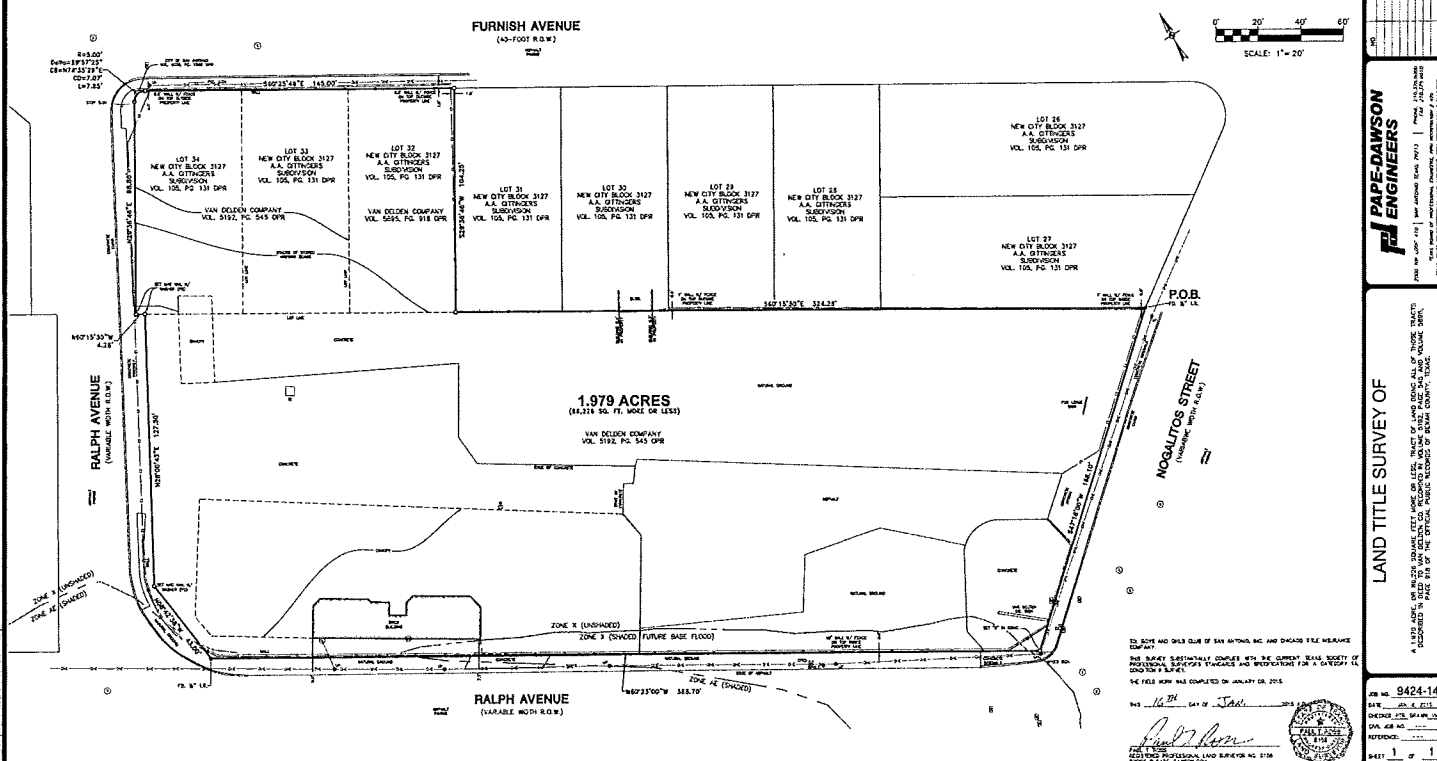





PAPE-DAWSON ENGINEERS

LAND TITLE SURVEY OF




SHEET 1 OF 1